

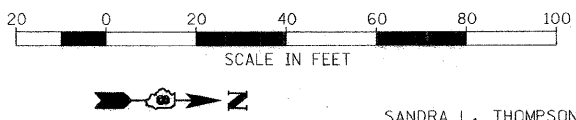


|                     |                     |               |              |           |
|---------------------|---------------------|---------------|--------------|-----------|
| F.A.U. RTE.         | SECTION             | COUNTY        | TOTAL SHEETS | SHEET NO. |
| 8894 05-00073-01-PV | MADISON             | ILLINOIS      | 68           | 12        |
| STA. 74+15          |                     | TO STA. 80+50 |              |           |
| FED. ROAD DIST. NO. | FEDERAL AID PROJECT |               |              |           |

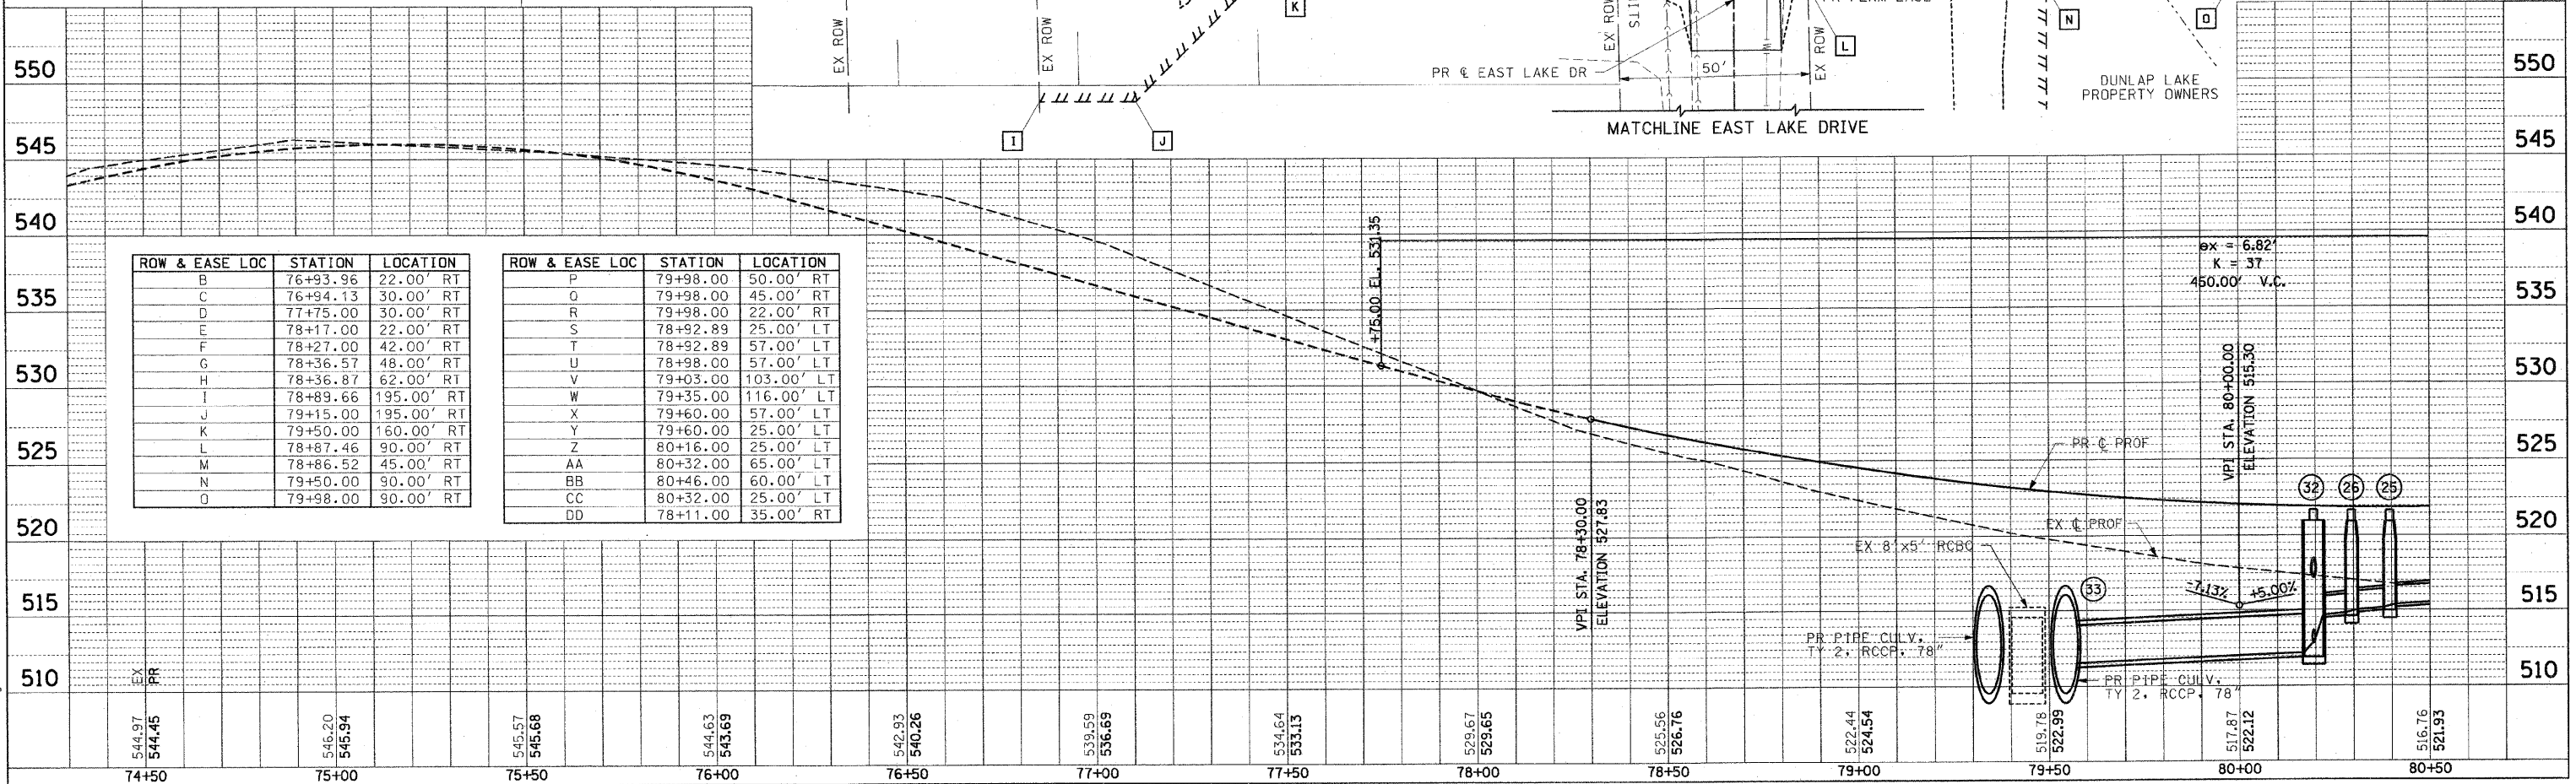

SANDRA L. THOMPSON

**GERBER ROAD IMPROVEMENTS BY OTHERS  
(GERBER ROAD - PHASE 3)**

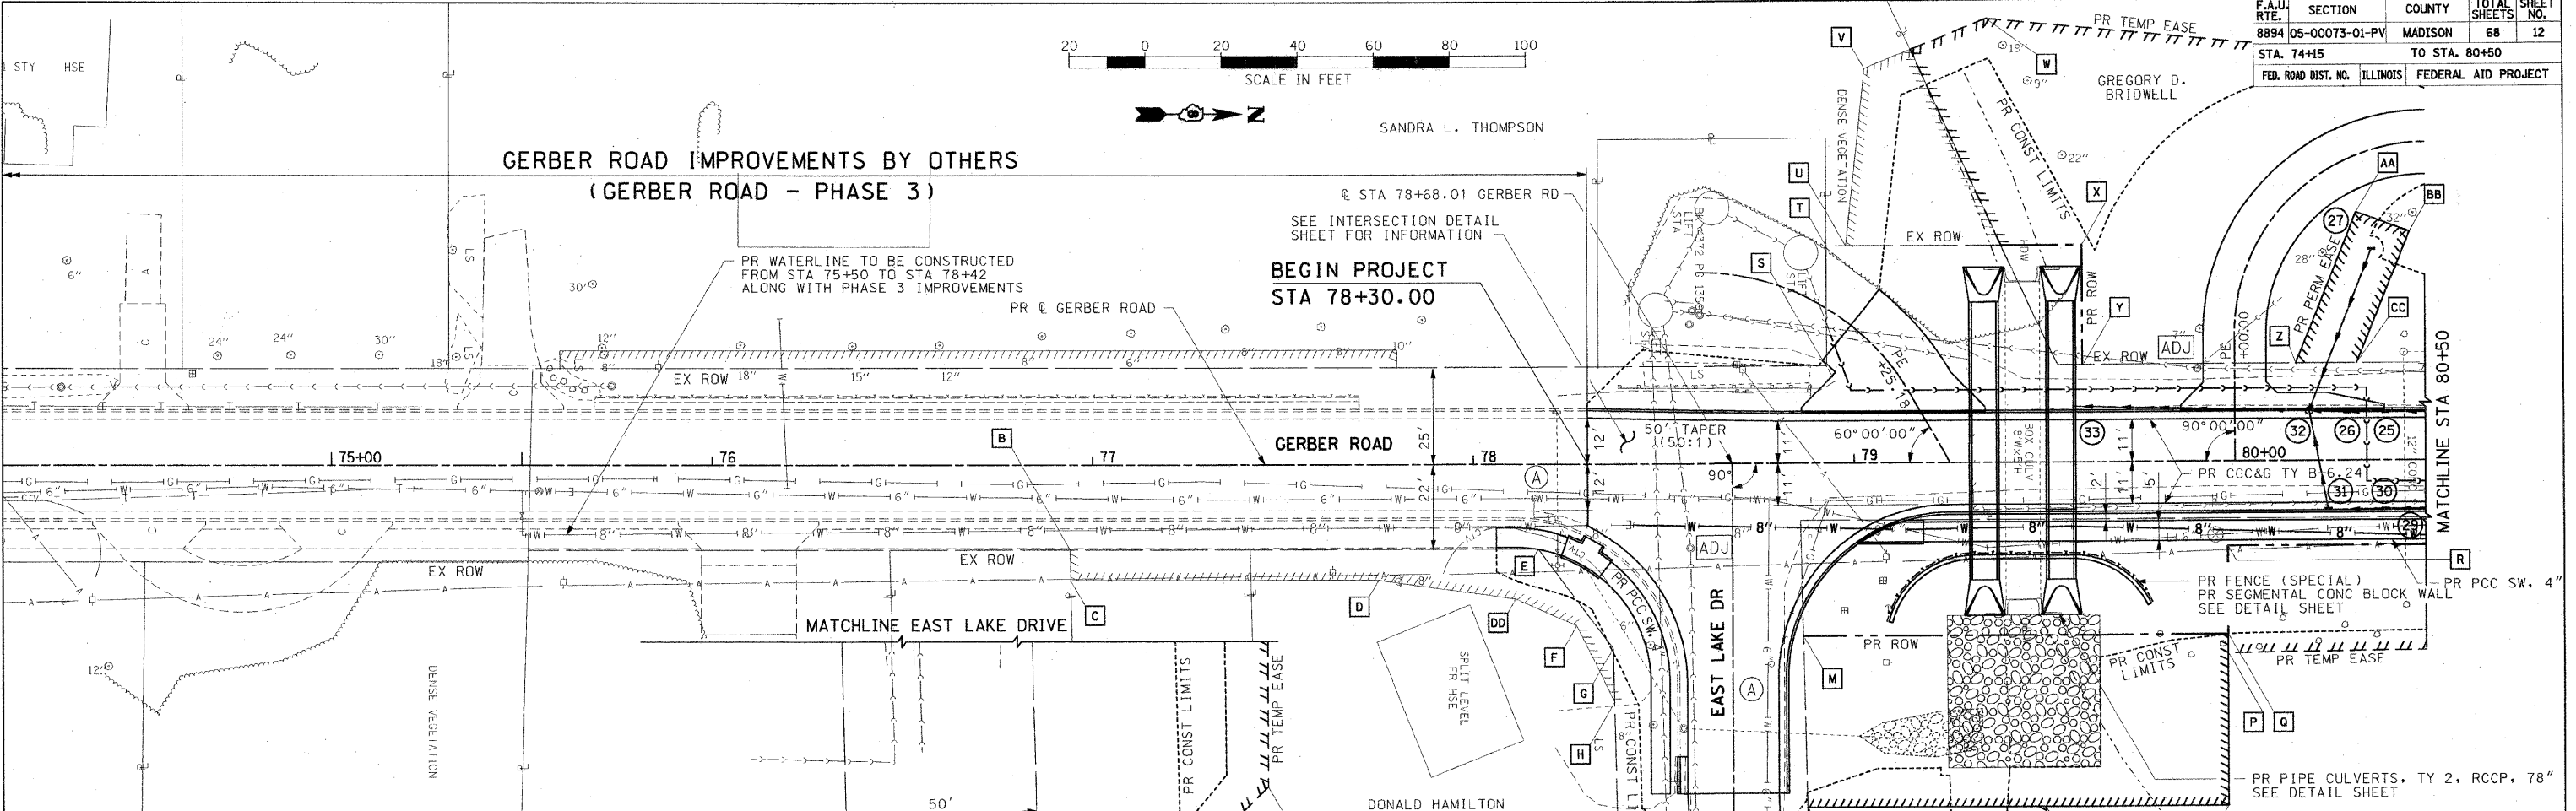

| ROW & EASE LOC | STATION  | LOCATION   |
|----------------|----------|------------|
| B              | 76+93.96 | 22.00' RT  |
| C              | 76+94.13 | 30.00' RT  |
| D              | 77+75.00 | 30.00' RT  |
| E              | 78+17.00 | 22.00' RT  |
| F              | 78+27.00 | 42.00' RT  |
| G              | 78+36.57 | 48.00' RT  |
| H              | 78+36.87 | 62.00' RT  |
| I              | 78+89.66 | 195.00' RT |
| J              | 79+15.00 | 195.00' RT |
| K              | 79+50.00 | 160.00' RT |
| L              | 78+87.46 | 90.00' RT  |
| M              | 78+86.52 | 45.00' RT  |
| N              | 79+50.00 | 90.00' RT  |
| O              | 79+98.00 | 90.00' RT  |

| ROW & EASE LOC | STATION  | LOCATION   |
|----------------|----------|------------|
| P              | 79+98.00 | 50.00' RT  |
| Q              | 79+98.00 | 45.00' RT  |
| R              | 79+98.00 | 22.00' RT  |
| S              | 78+92.89 | 25.00' LT  |
| T              | 78+92.89 | 57.00' LT  |
| U              | 78+98.00 | 57.00' LT  |
| V              | 79+03.00 | 103.00' LT |
| W              | 79+35.00 | 116.00' LT |
| X              | 79+60.00 | 57.00' LT  |
| Y              | 79+60.00 | 25.00' LT  |
| Z              | 80+16.00 | 25.00' LT  |
| AA             | 80+32.00 | 65.00' LT  |
| BB             | 80+46.00 | 60.00' LT  |
| CC             | 80+32.00 | 25.00' LT  |
| DD             | 78+11.00 | 35.00' RT  |

PLAN

|         |  |
|---------|--|
| DATE    |  |
| BY      |  |
| CHECKED |  |
| DATE    |  |
| BY      |  |
| DATE    |  |
| BY      |  |

PROFILE

|         |  |
|---------|--|
| DATE    |  |
| BY      |  |
| CHECKED |  |
| DATE    |  |
| BY      |  |
| DATE    |  |
| BY      |  |

PLOT DATE = 12/19/2008  
 FILE NAME = I:\vectors\civil\11\11\74681\11\74681\012\_PP-01.dgn  
 PLOT SCALE = 28.0000' / IN.  
 USER NAME = Rusty Millamore

PLAN & PROFILE: GERBER ROAD - STA 74+15 TO STA 80+50.00