



| | | | | |
|---------------------|----------------|---------------------|--------------|-----------|
| F.A.U. RTE. | SECTION | COUNTY | TOTAL SHEETS | SHEET NO. |
| 8894 | 05-00073-01-PV | MADISON | 68 | 30 |
| STA. N.A. | TO STA. N.A. | | | |
| FED. ROAD DIST. NO. | ILLINOIS | FEDERAL AID PROJECT | | |

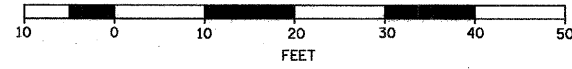

GRAPHIC SCALE



- (A) 90°00'00"
- (B) STA 79+00.63, 20.58' RT
- (C) STA 79+10.33, 15.58' RT

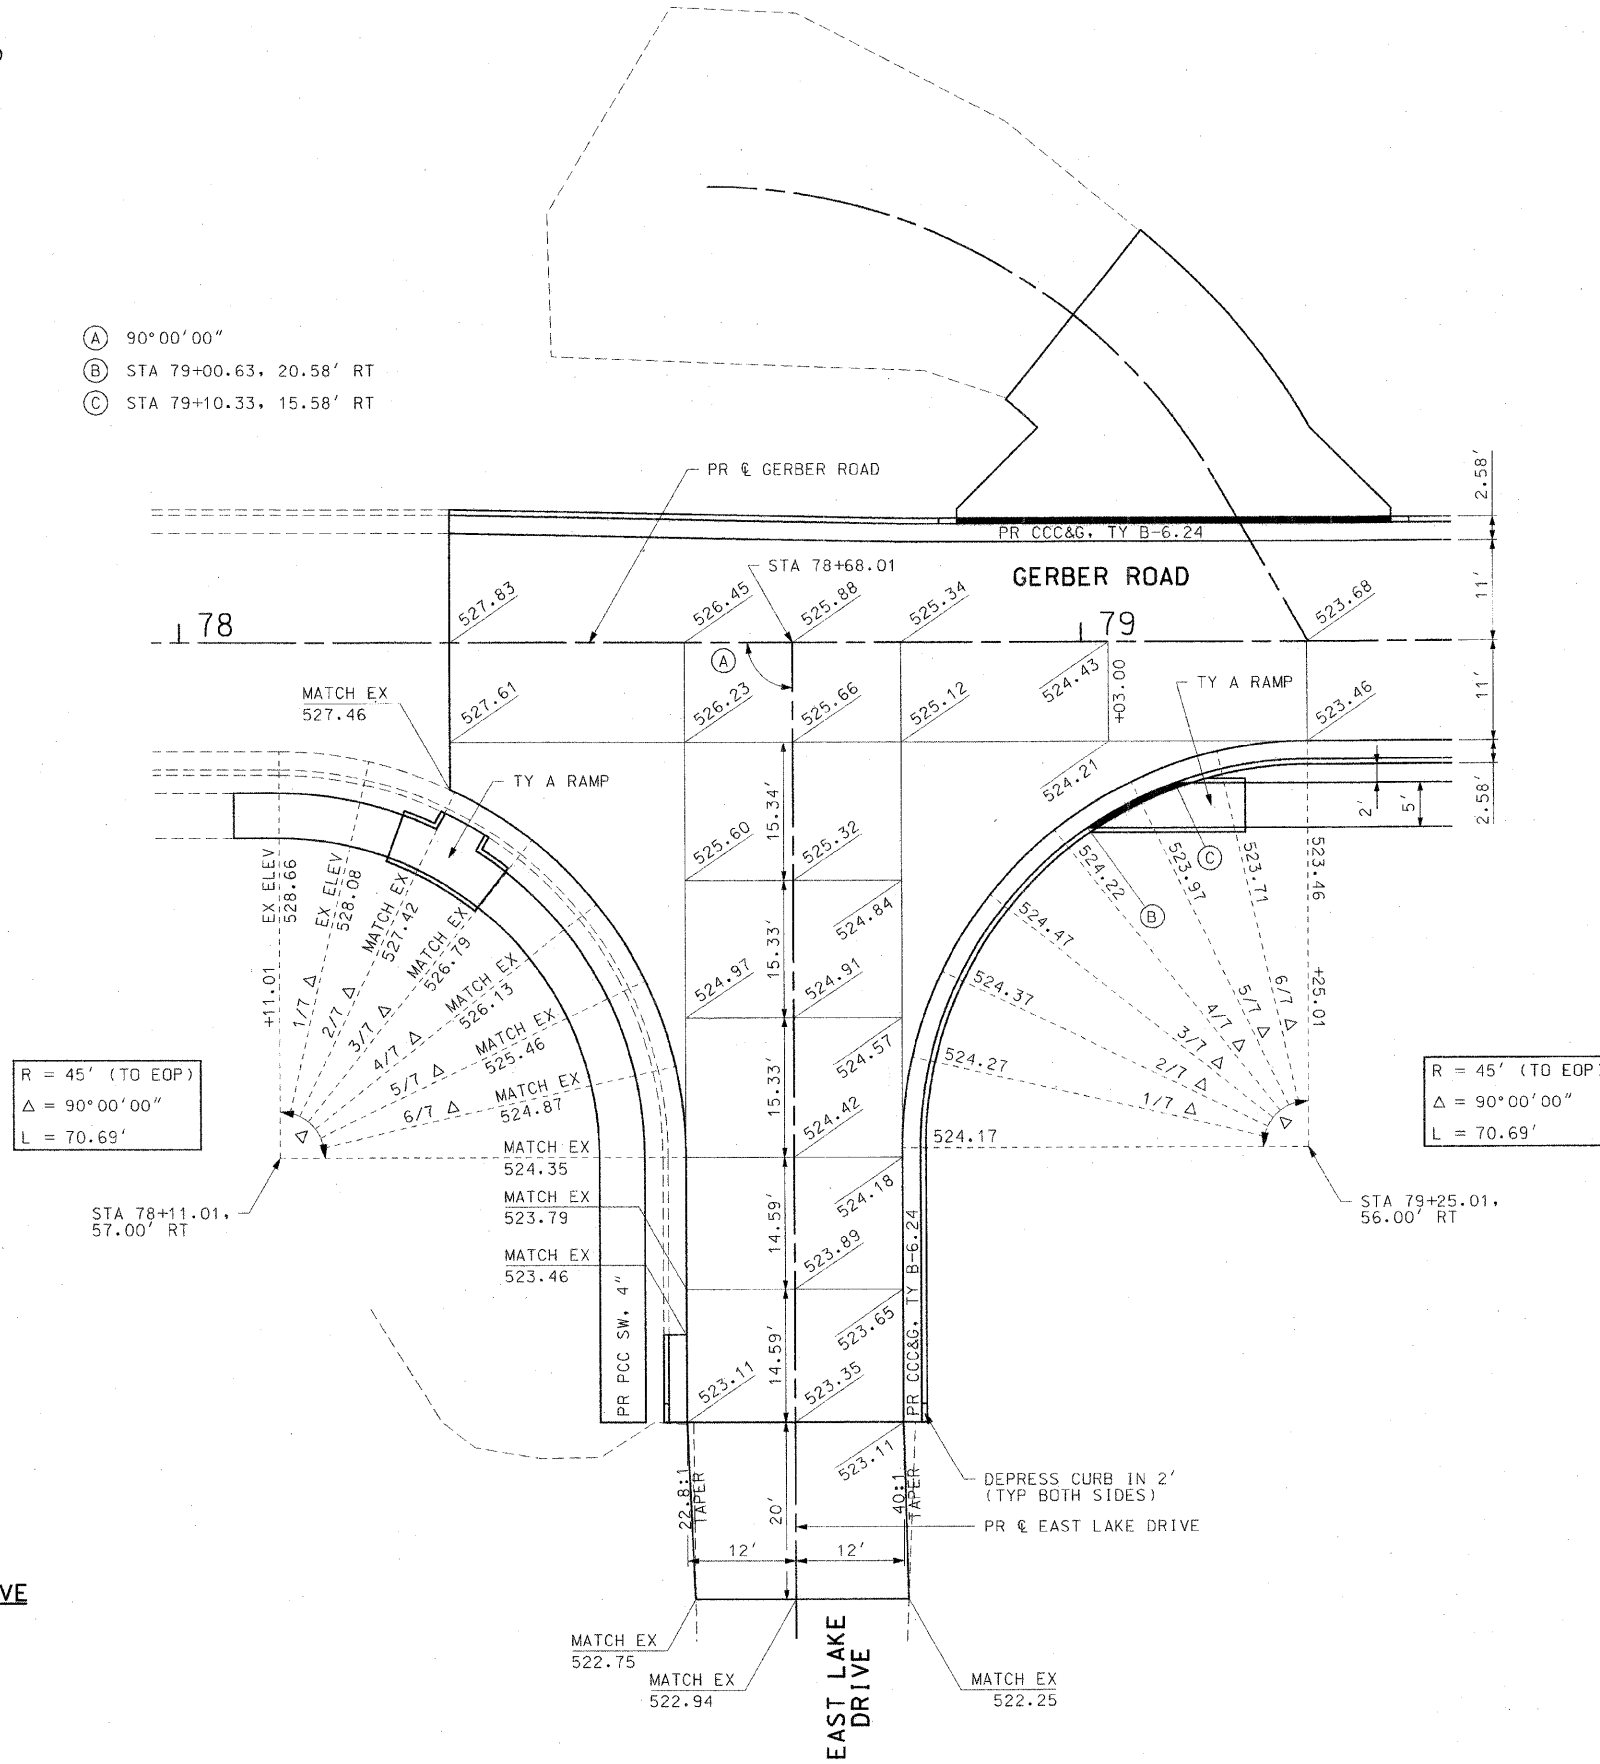

GERBER ROAD AND EAST LAKE DRIVE

| REVISIONS | |
|-----------|------|
| NAME | DATE |
| | |
| | |
| | |
| | |
| | |
| | |
| | |
| | |
| | |
| | |

ILLINOIS DEPARTMENT OF TRANSPORTATION

INTERSECTION DETAILS

SCALE: VERT. N/A
 HORIZ. 1"=10'
 DATE 11/5/03

DRAWN BY AJK, RJM
 CHECKED BY JWB

INTERSECTION DETAILS: GERBER ROAD