



F.A.U. RTE.	SECTION	COUNTY	TOTAL SHEETS	SHEET NO.
8894	05-0073-01-PV	MADISON	68	38
STA. 74+00.00		TO STA. 80+50.00		
FED. ROAD DIST. NO.	ILLINOIS	FEDERAL AID PROJECT		

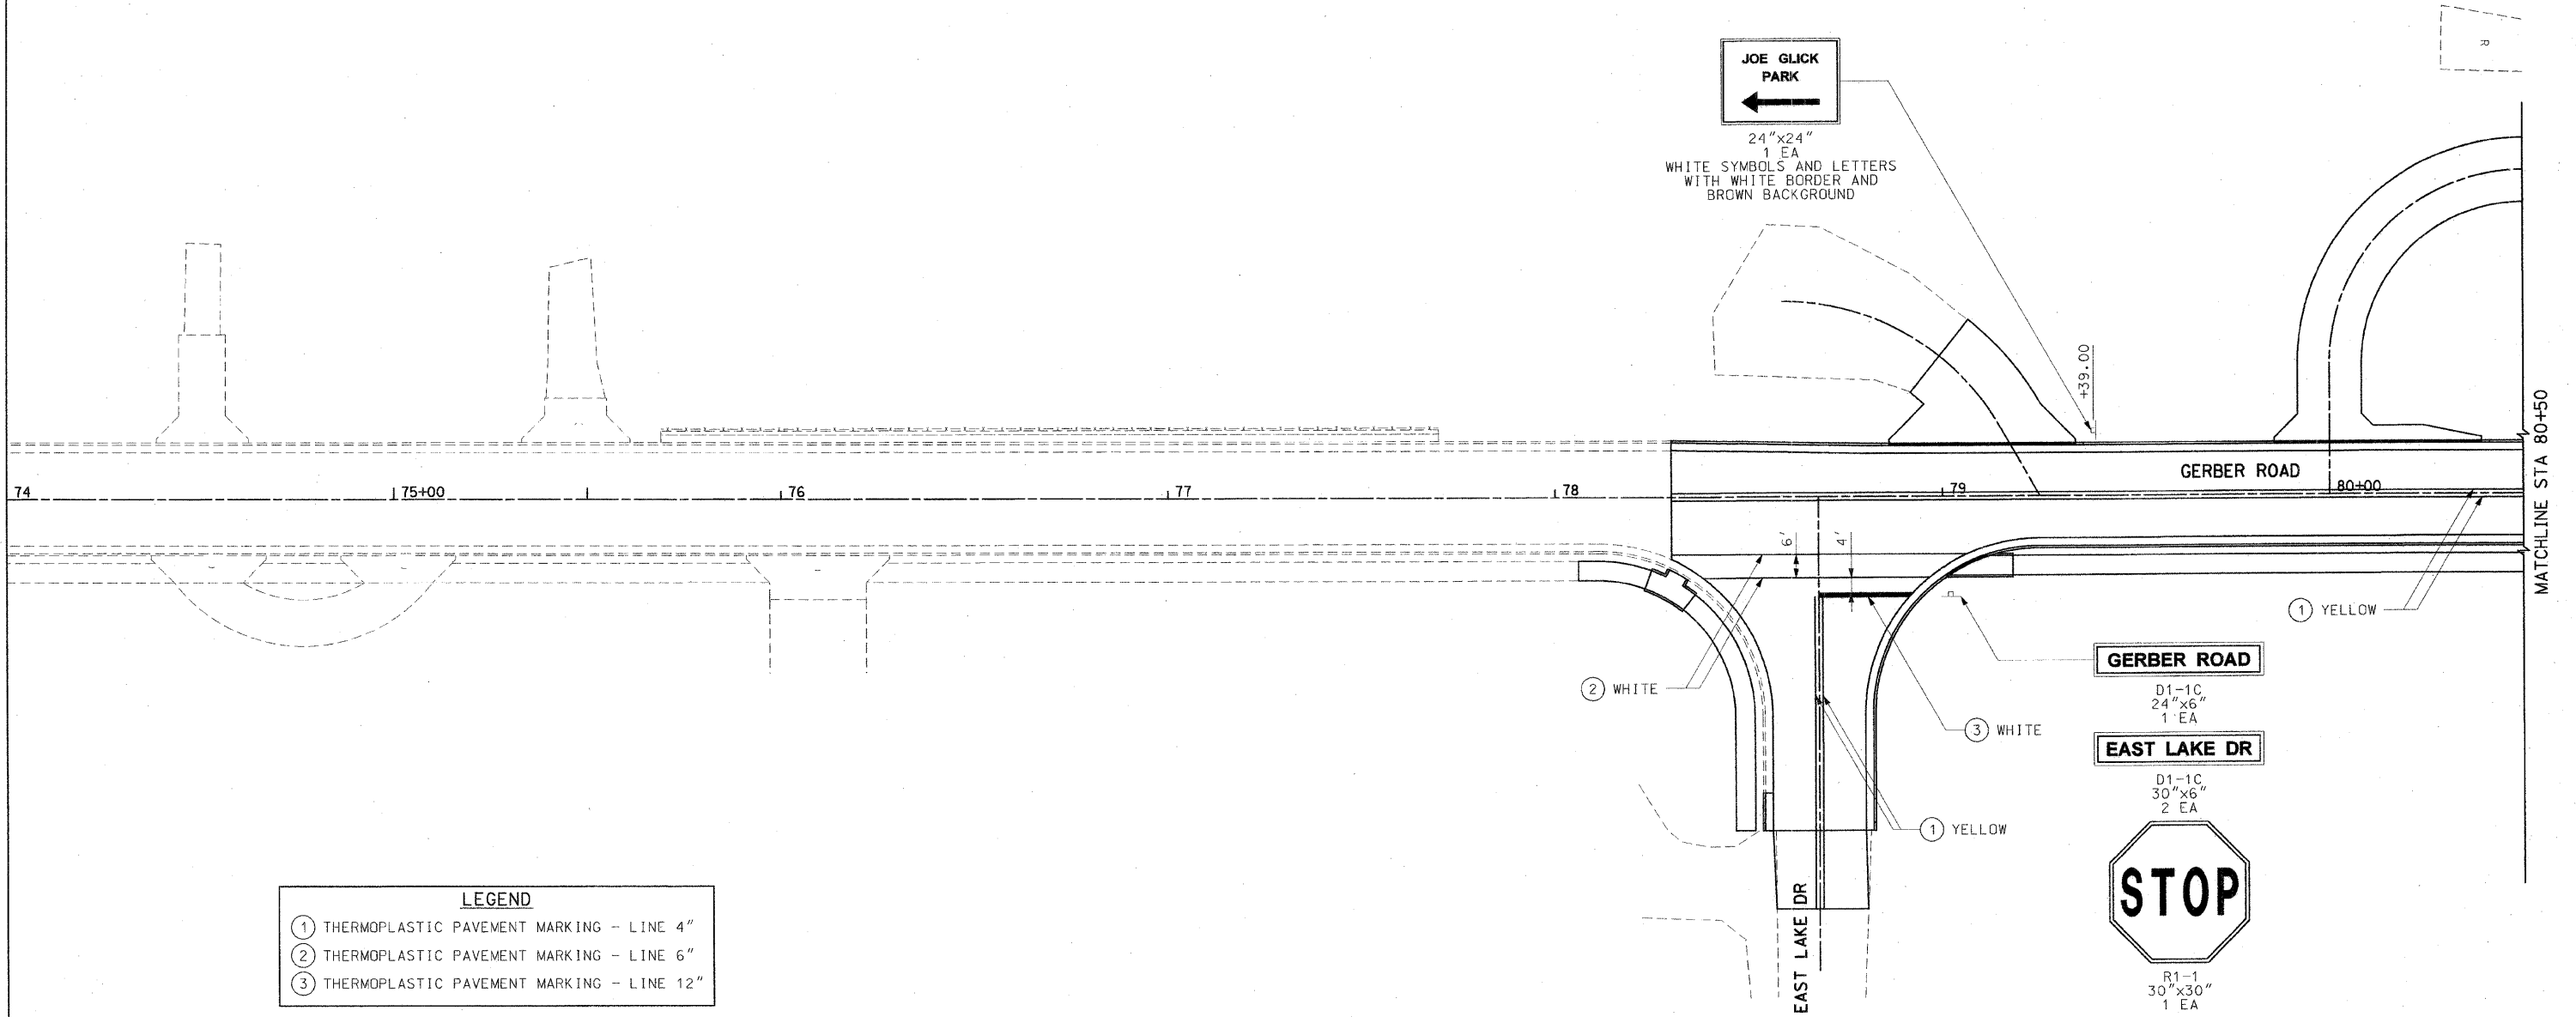

GRAPHIC SCALE

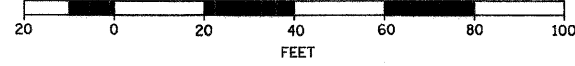

LEGEND

①	THERMOPLASTIC PAVEMENT MARKING - LINE 4"
②	THERMOPLASTIC PAVEMENT MARKING - LINE 6"
③	THERMOPLASTIC PAVEMENT MARKING - LINE 12"

REVISIONS	
NAME	DATE

ILLINOIS DEPARTMENT OF TRANSPORTATION

PAVEMENT MARKING AND SIGNING PLAN

SCALE: VERT. N/A
 HORIZ. 1"=20'
 DATE 11/5/03

DRAWN BY AJK, RJM
 CHECKED BY JWB