

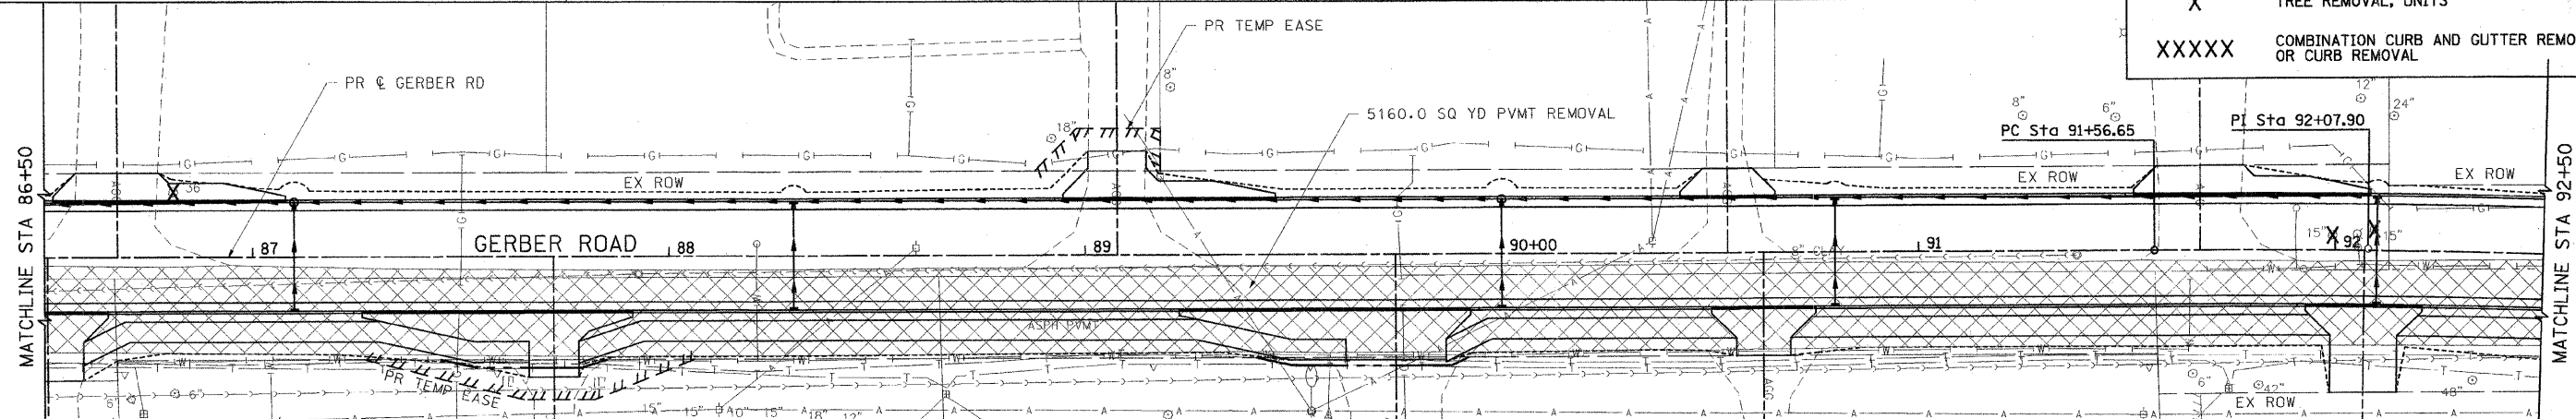
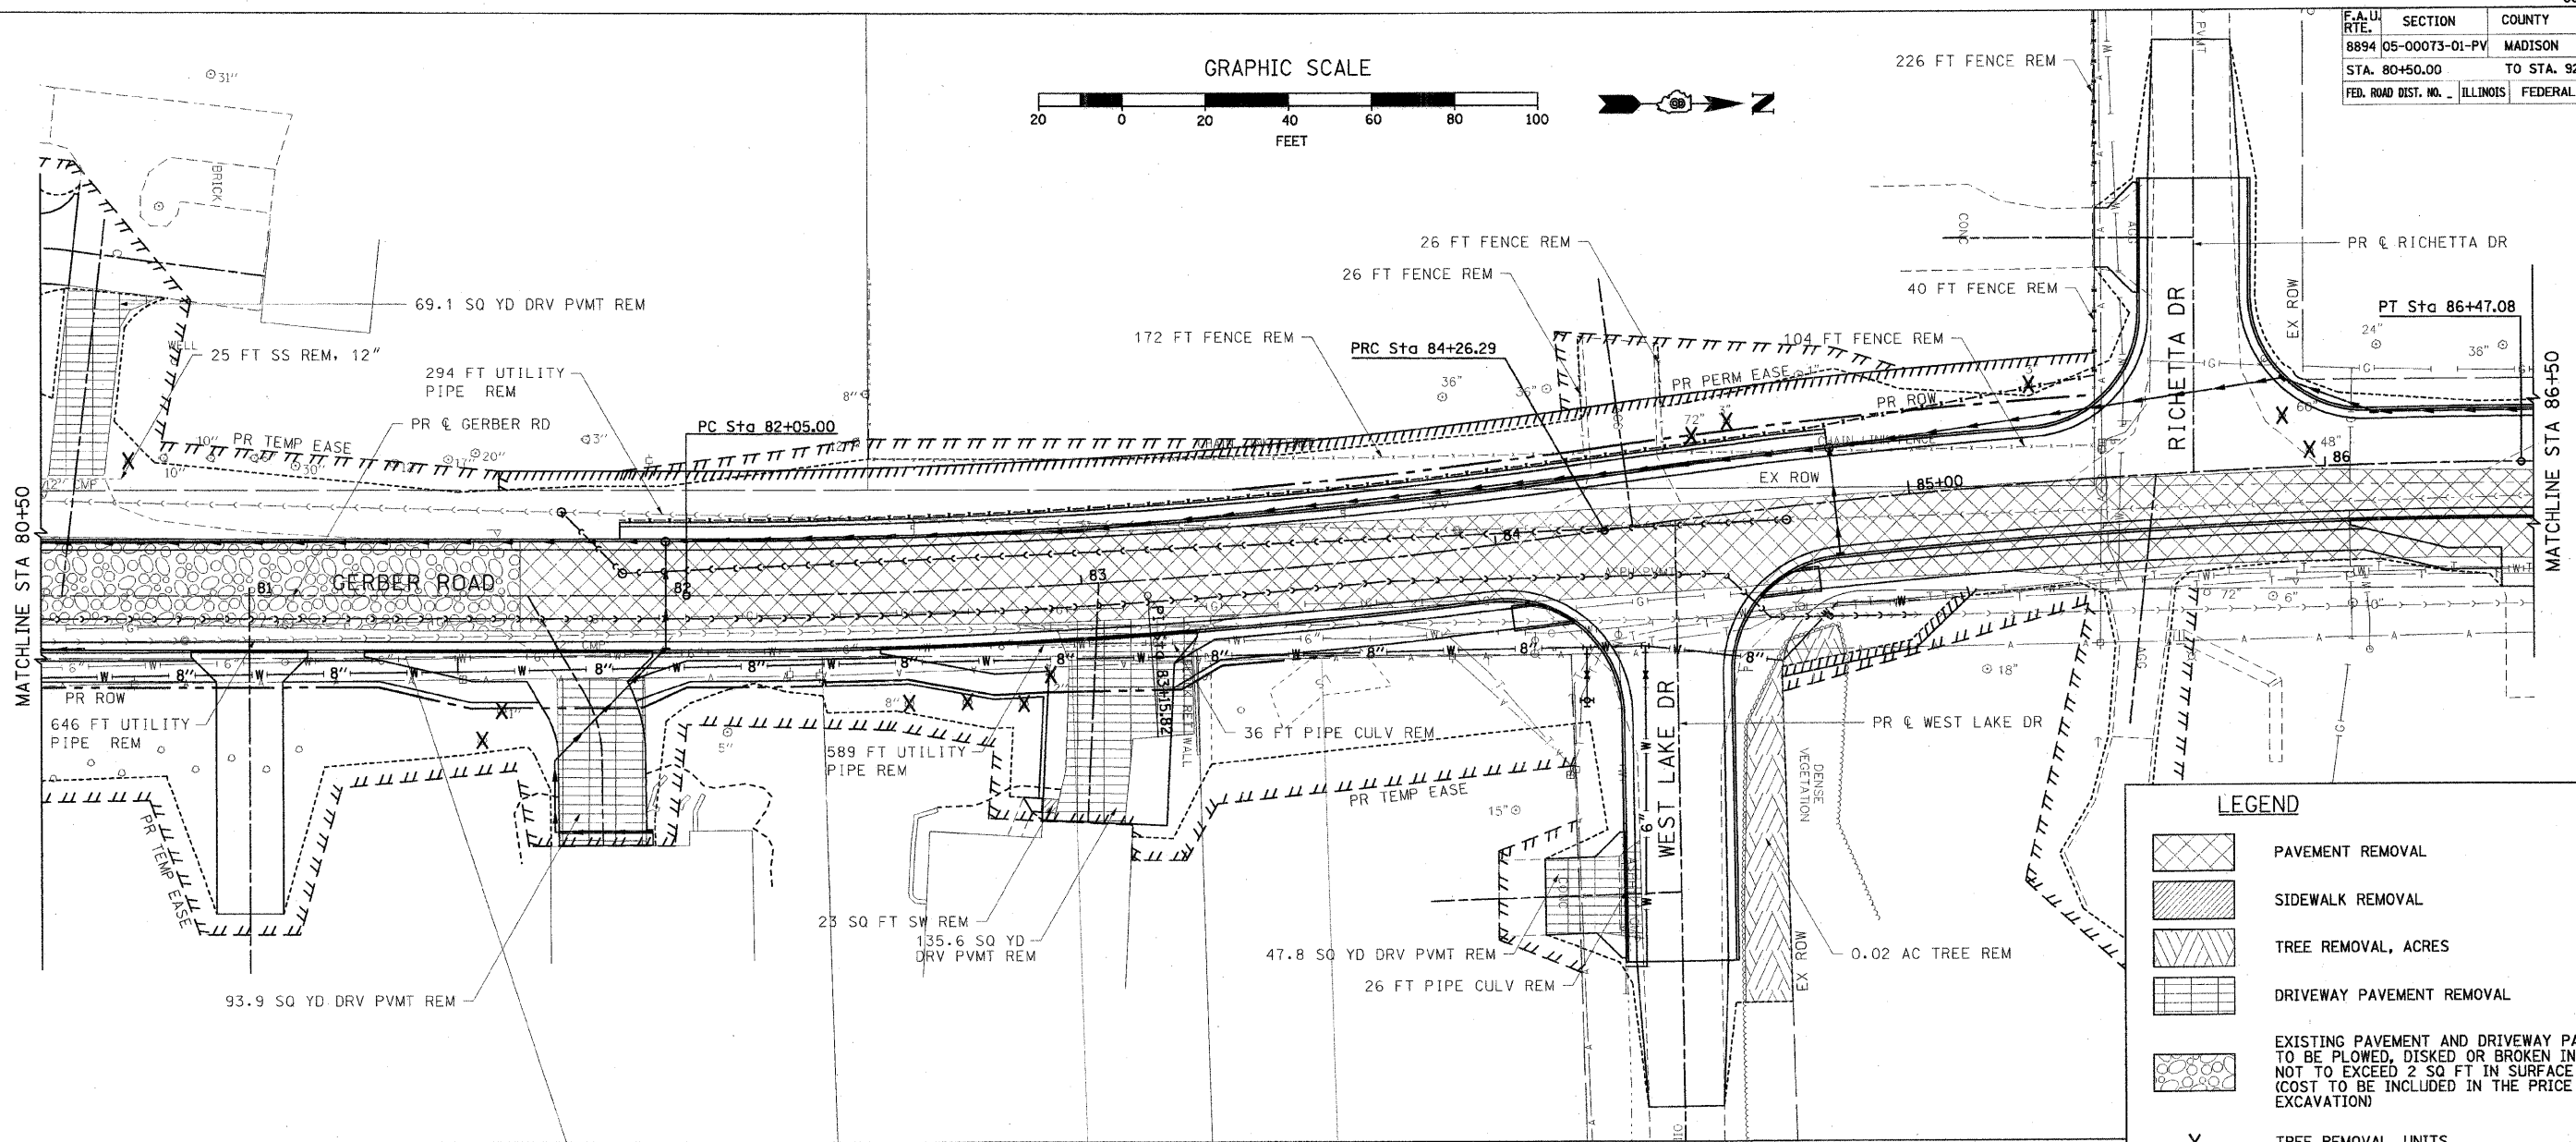


F.A. LI. RTE.	SECTION	COUNTY	TOTAL SHEET NO.
8894 05-0073-01-PV		MADISON	68 42
STA. 80+50.00	TO STA. 92+50.00		
FED. ROAD DIST. NO.	ILLINOIS	FEDERAL AID PROJECT	

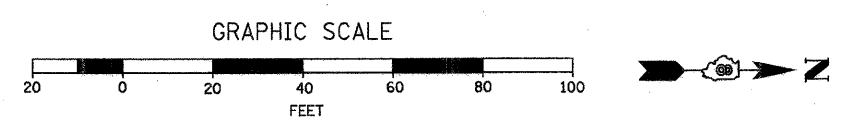

LEGEND

- PAVEMENT REMOVAL
- SIDEWALK REMOVAL
- TREE REMOVAL, ACRES
- DRIVEWAY PAVEMENT REMOVAL
- EXISTING PAVEMENT AND DRIVEWAY PAVEMENT TO BE PLOWED, DISKED OR BROKEN INTO PIECES NOT TO EXCEED 2 SQ FT IN SURFACE AREA (COST TO BE INCLUDED IN THE PRICE OF EACH EXCAVATION)
- TREE REMOVAL, UNITS
- COMBINATION CURB AND GUTTER REMOVAL OR CURB REMOVAL

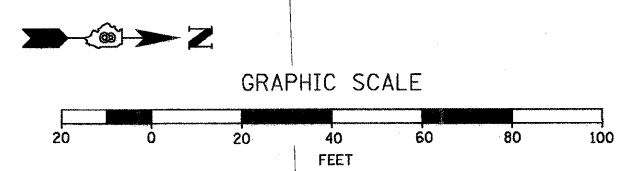

REVISIONS	
NAME	DATE

ILLINOIS DEPARTMENT OF TRANSPORTATION

REMOVAL PLAN

SCALE: VERT. N/A
 HORIZ. 1"=20'
 DATE 11/5/03

DRAWN BY AJK, RJM
 CHECKED BY JWB