


F.A. RT.	SECTION	COUNTY	TOTAL SHEETS	SHEET NO.
8894	05-00073-01-PV	MADISON	68	57
STA. 86+50.00		TO STA. 87+50.00		
FED. ROAD DIST. NO.	ILLINOIS	FEDERAL AID PROJECT		

FINAL SURVEY	DATE
REVISIONS	BY
NOTED	DATE
PLOTTED	BY
TEMPLATE	DATE
AREAS	BY
CHECKED	DATE

ORIGINAL SURVEY	DATE
REVISIONS	BY
NOTED	DATE
PLOTTED	BY
TEMPLATE	DATE
AREAS	BY
CHECKED	DATE

PLOT DATE = 12/9/2008
 FILE NAME = I:\vanderkillo\074610\Draw\Sheet\86+50.00.dwg
 PLOT SCALE = 10.0000 / IN.
 USER NAME = Rusty Millerbaine

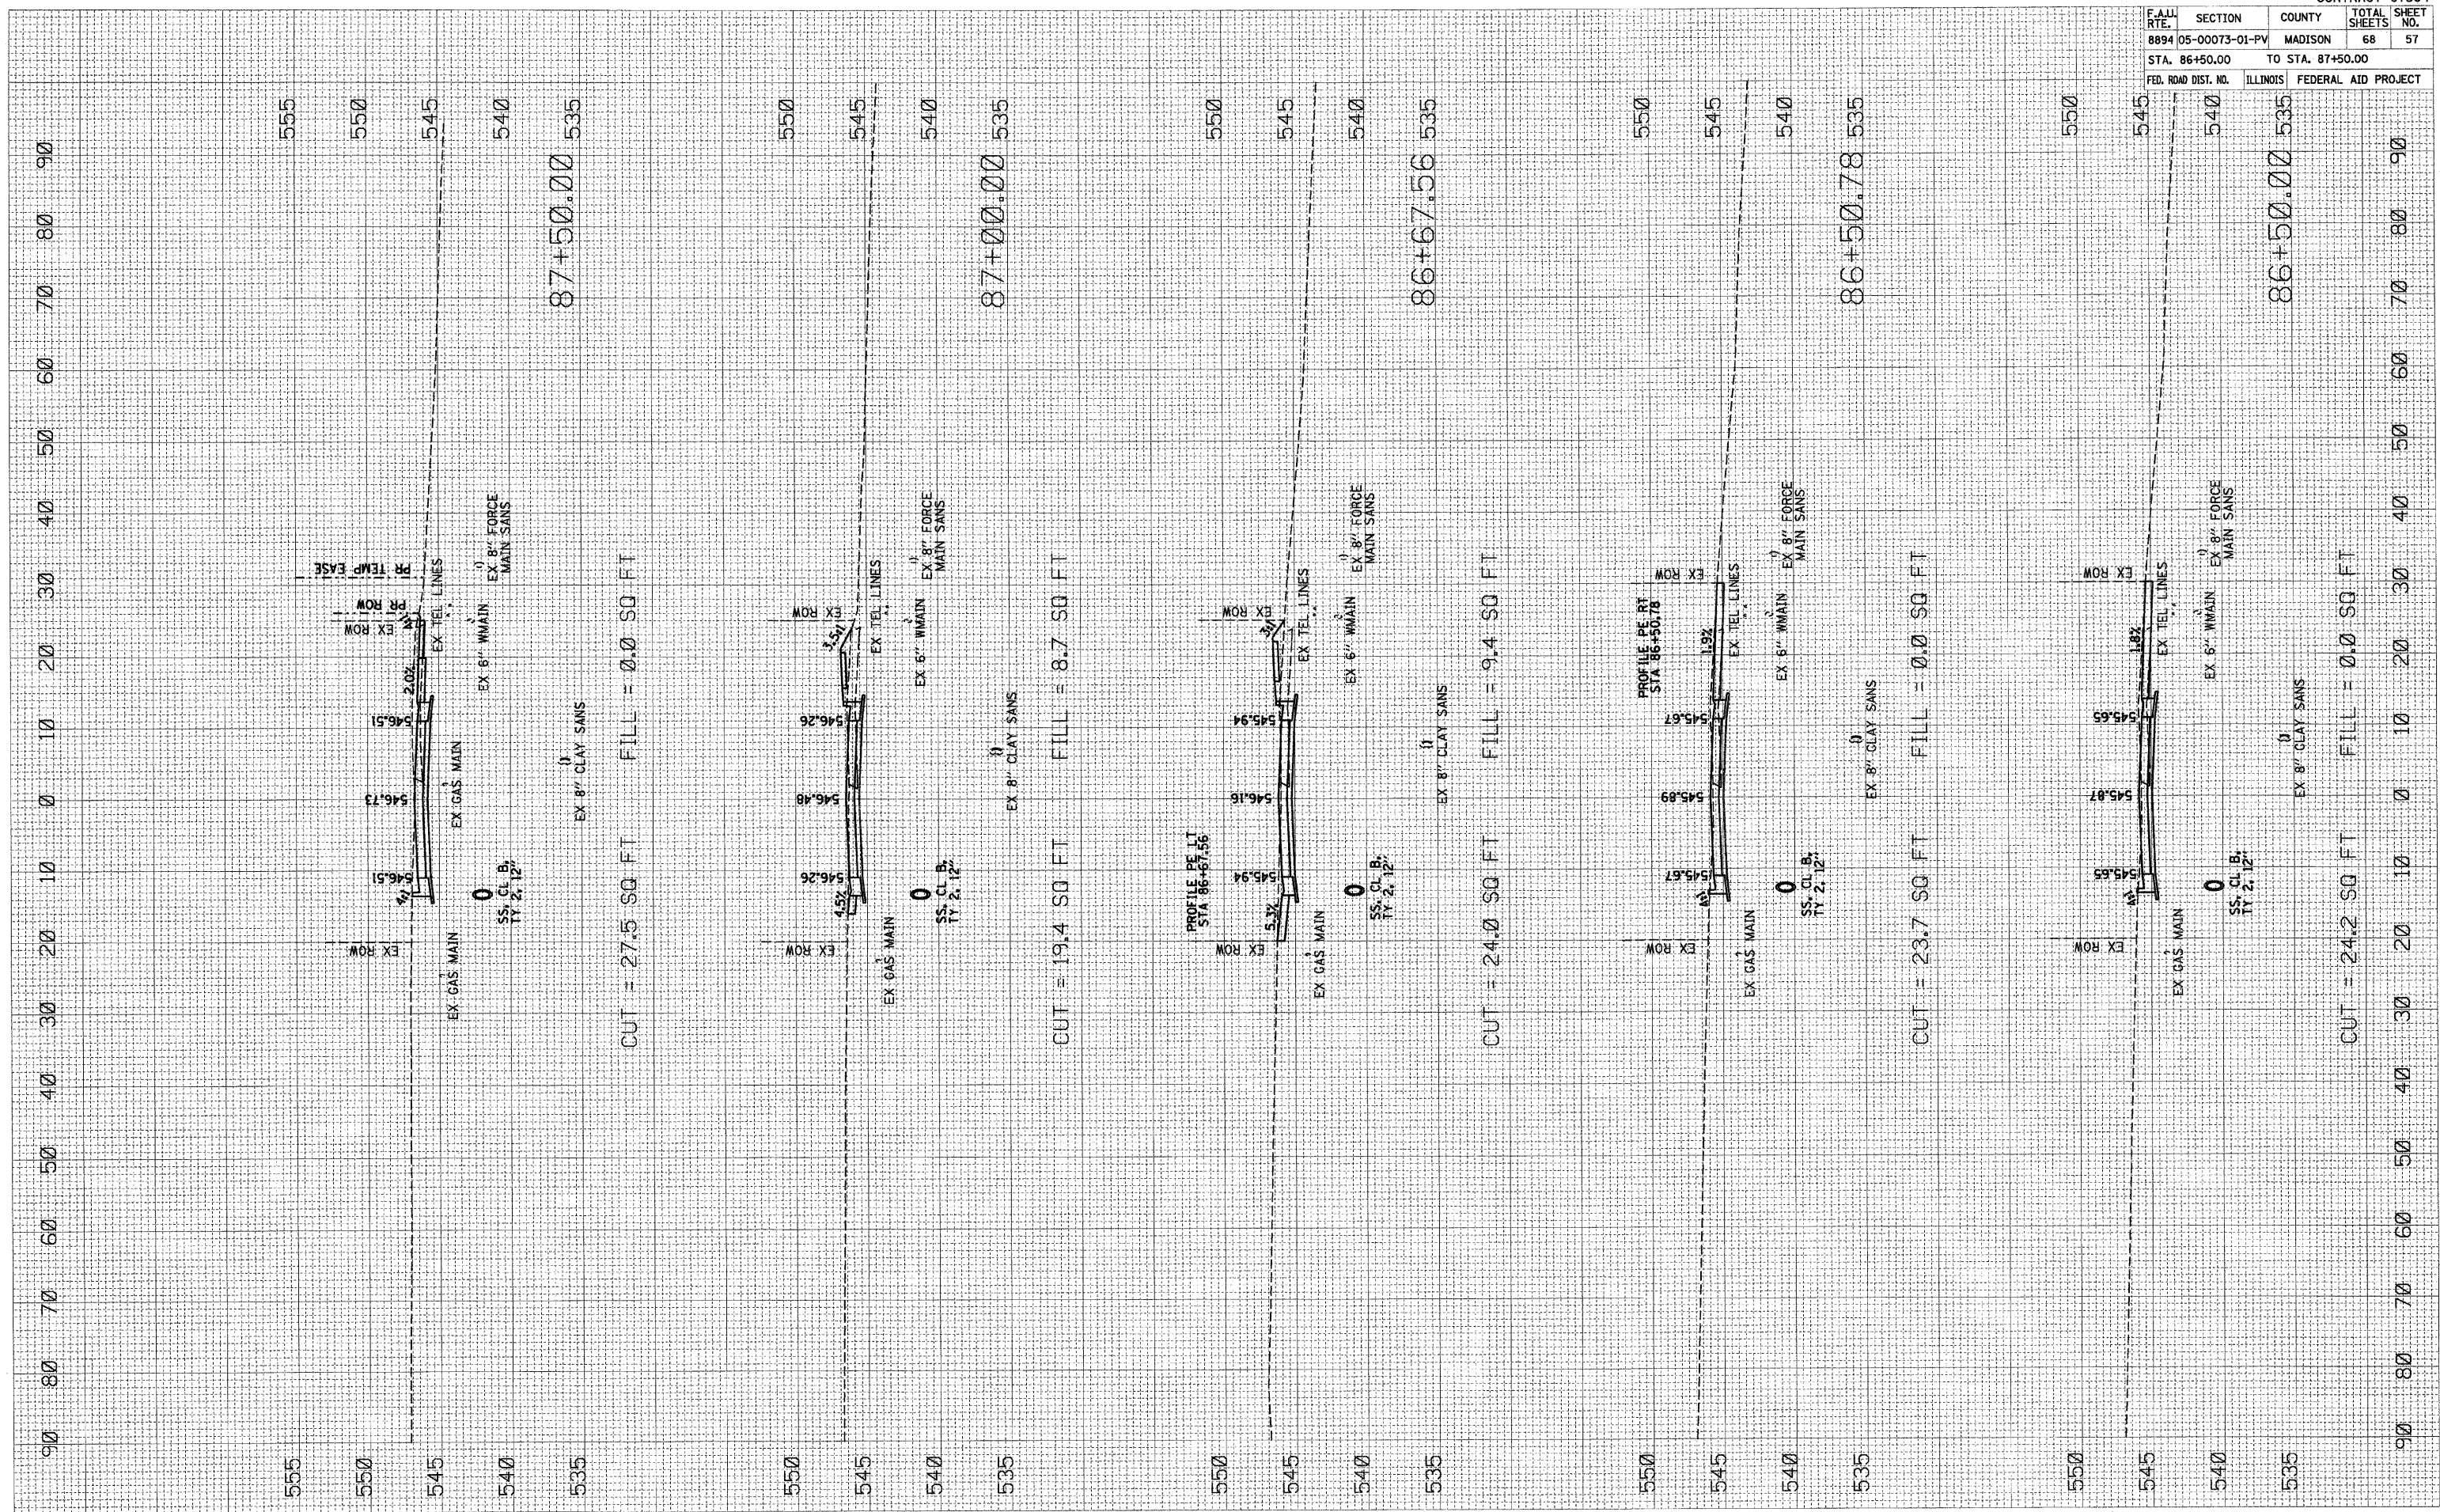

GERBER ROAD: STA 86+50.00 TO STA 87+50.00

SCALE H: 1" = 10'
 V: 1" = 5'