


F.A.U. RTE.	SECTION	COUNTY	TOTAL SHEETS	SHEET NO.
8894	05-00073-01-PV	MADISON	68	58
STA. 87+72.24		TO STA. 89+07.72		
FED. ROAD DIST. NO.	ILLINOIS	FEDERAL AID PROJECT		

FINAL SURVEY	BY	DATE
REVISIONS		
PLOTTED		
NOTE BOOK		
AREAS CHECKED		

ORIGINAL SURVEY	BY	DATE
SURVEYED		
AREAS CHECKED		

PLOT DATE = 12/9/2008  
 FILE NAME = I:\NewHardsville\0746101\Draw\Sheet\8894\8894-01-PV.dwg  
 PLOT SCALE = 1/8" = 10'-0"  
 USER NAME = Russa Millenbure

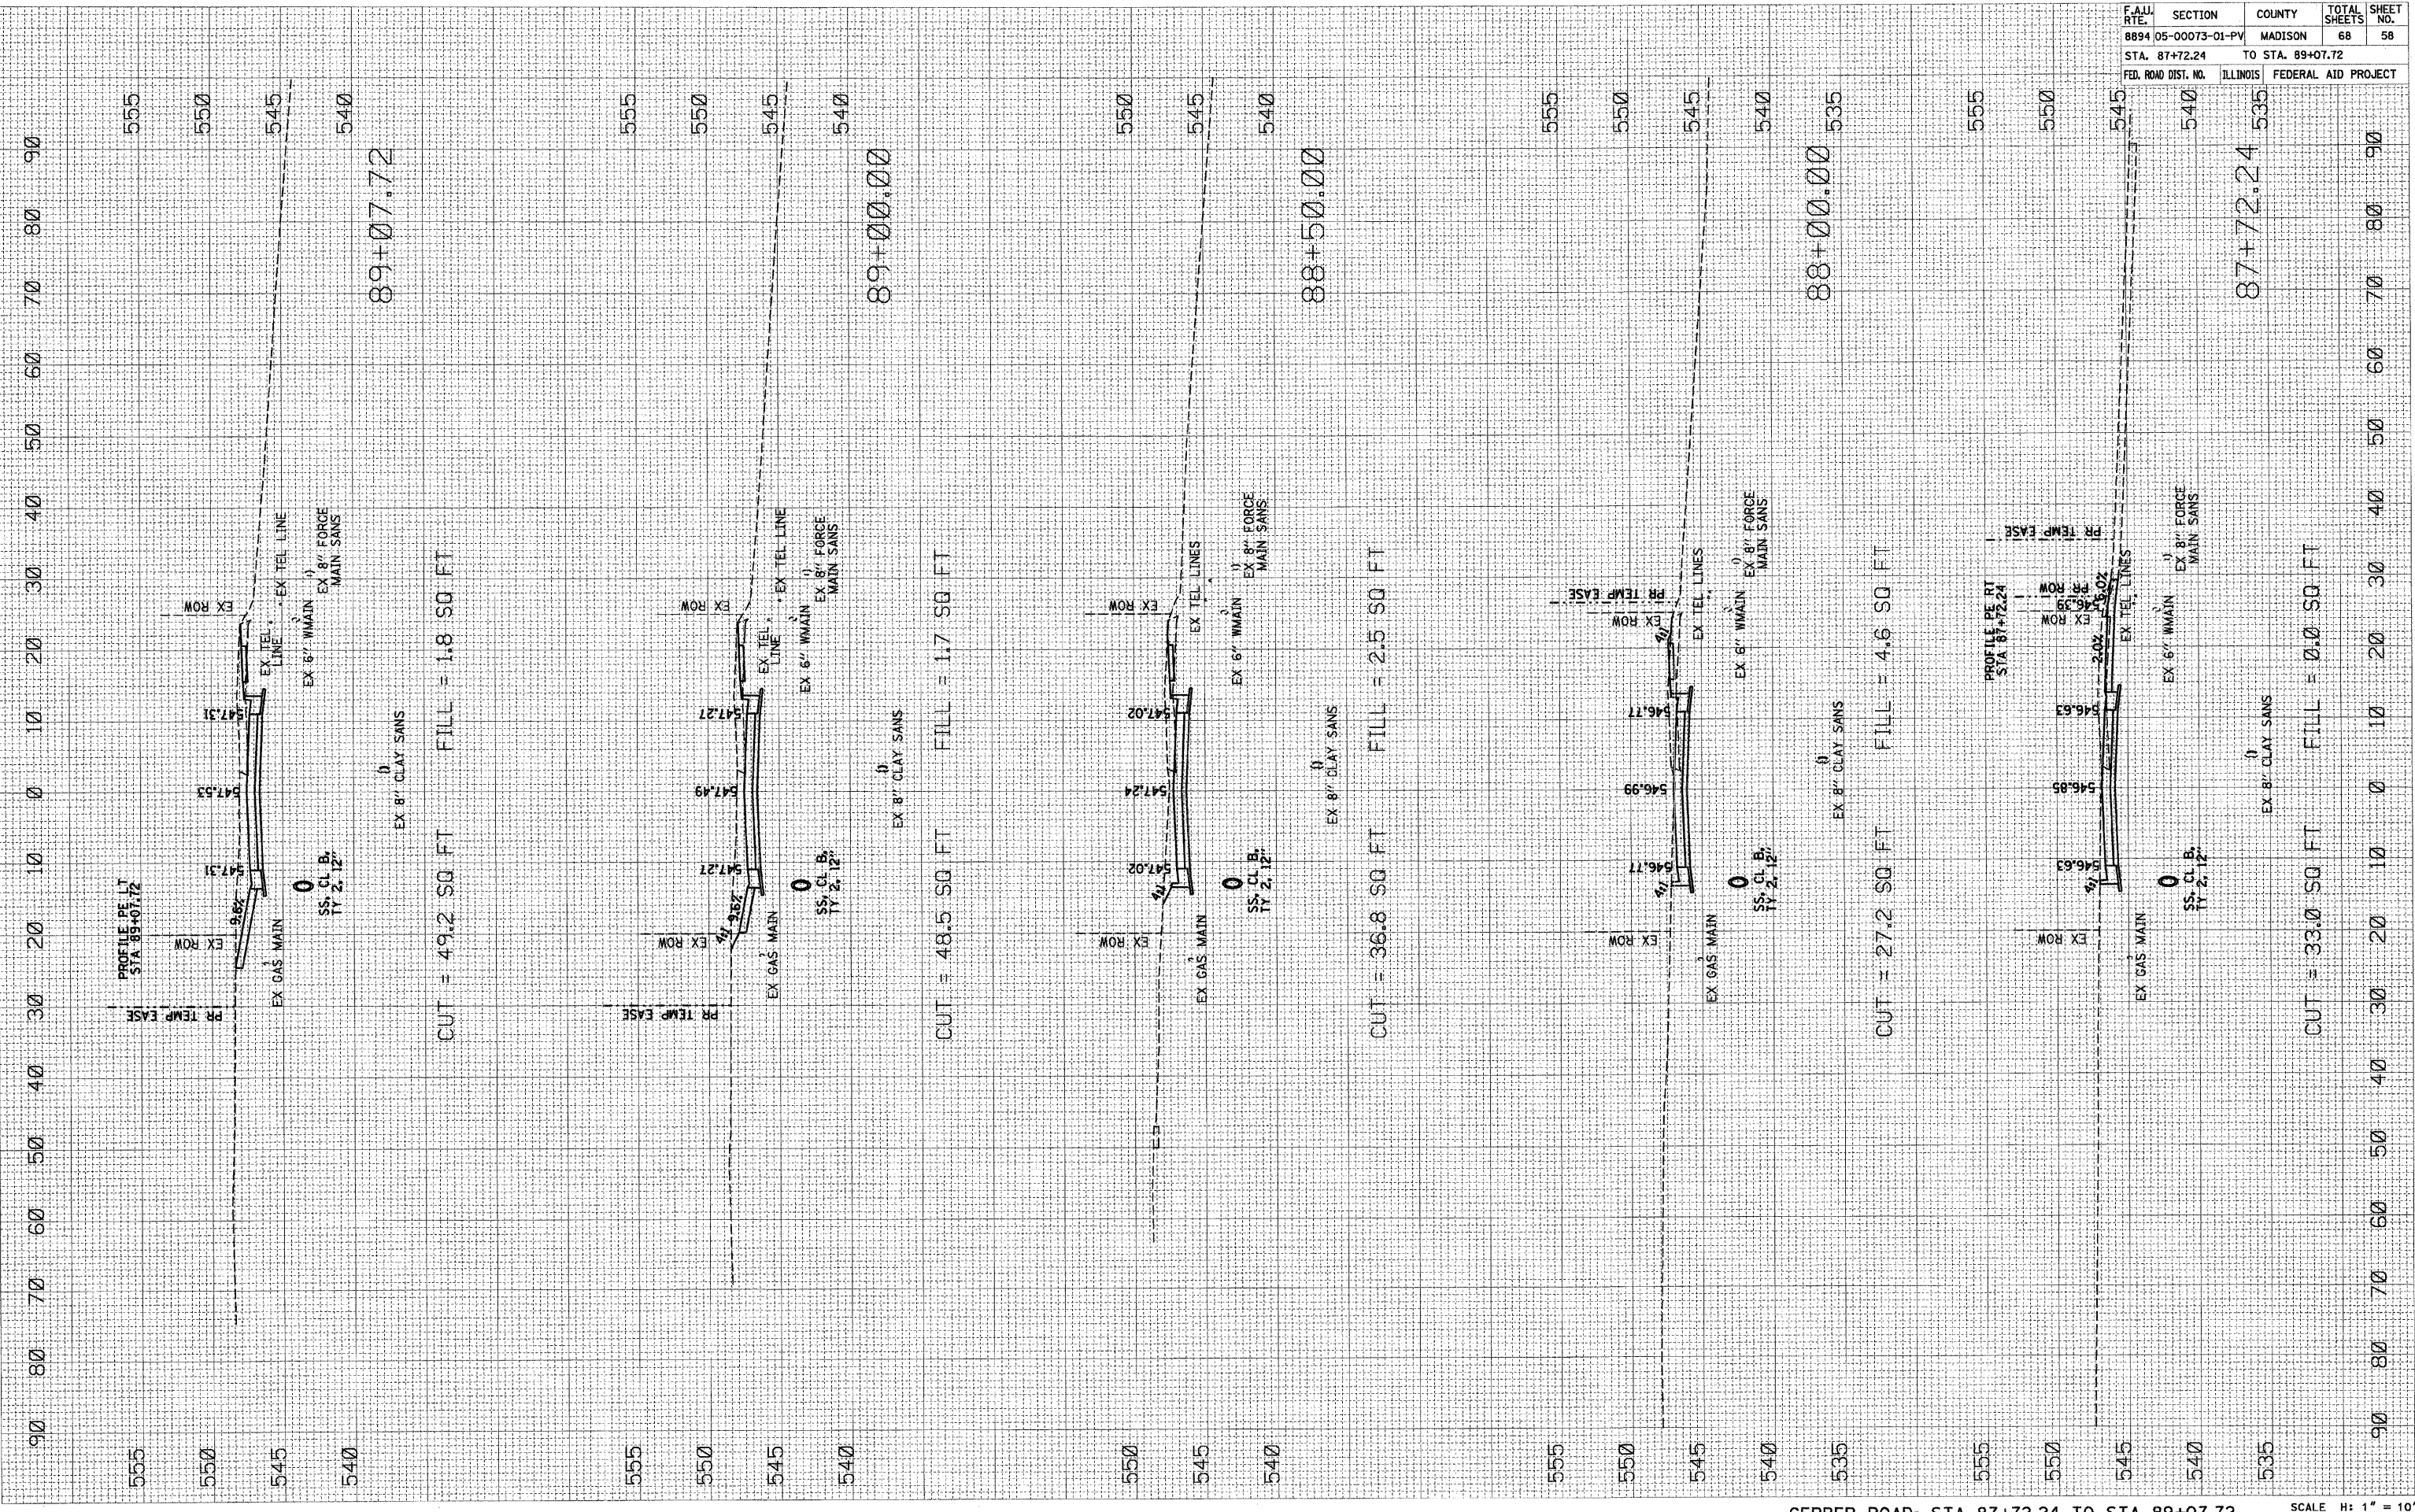

GERBER ROAD: STA 87+72.24 TO STA 89+07.72

SCALE H: 1" = 10'  
 V: 1" = 5'