


F.A.U. RTE.	SECTION	COUNTY	TOTAL SHEETS	SHEET NO.
8894	05-00073-01-PV	MADISON	68	60
STA. 90+62.85 TO STA. 92+00.00				
FED. ROAD DIST. NO.	ILLINOIS	FEDERAL AID PROJECT		

FINAL SURVEY	BY	DATE
REVISIONS		
NOTE BOOK		
AREAS		
AREAS CHECKED		

ORIGINAL SURVEY	BY	DATE
REVISIONS		
AREAS		
AREAS CHECKED		

PLOT DATE = 12/02/2008
 FILE NAME = I:\a\cadd\civil\074610\Draw\Sheet\97364\97364-60.dwg
 PLOT SCALE = 1/8" = 10'
 USER NAME = Rusty Mallesburg

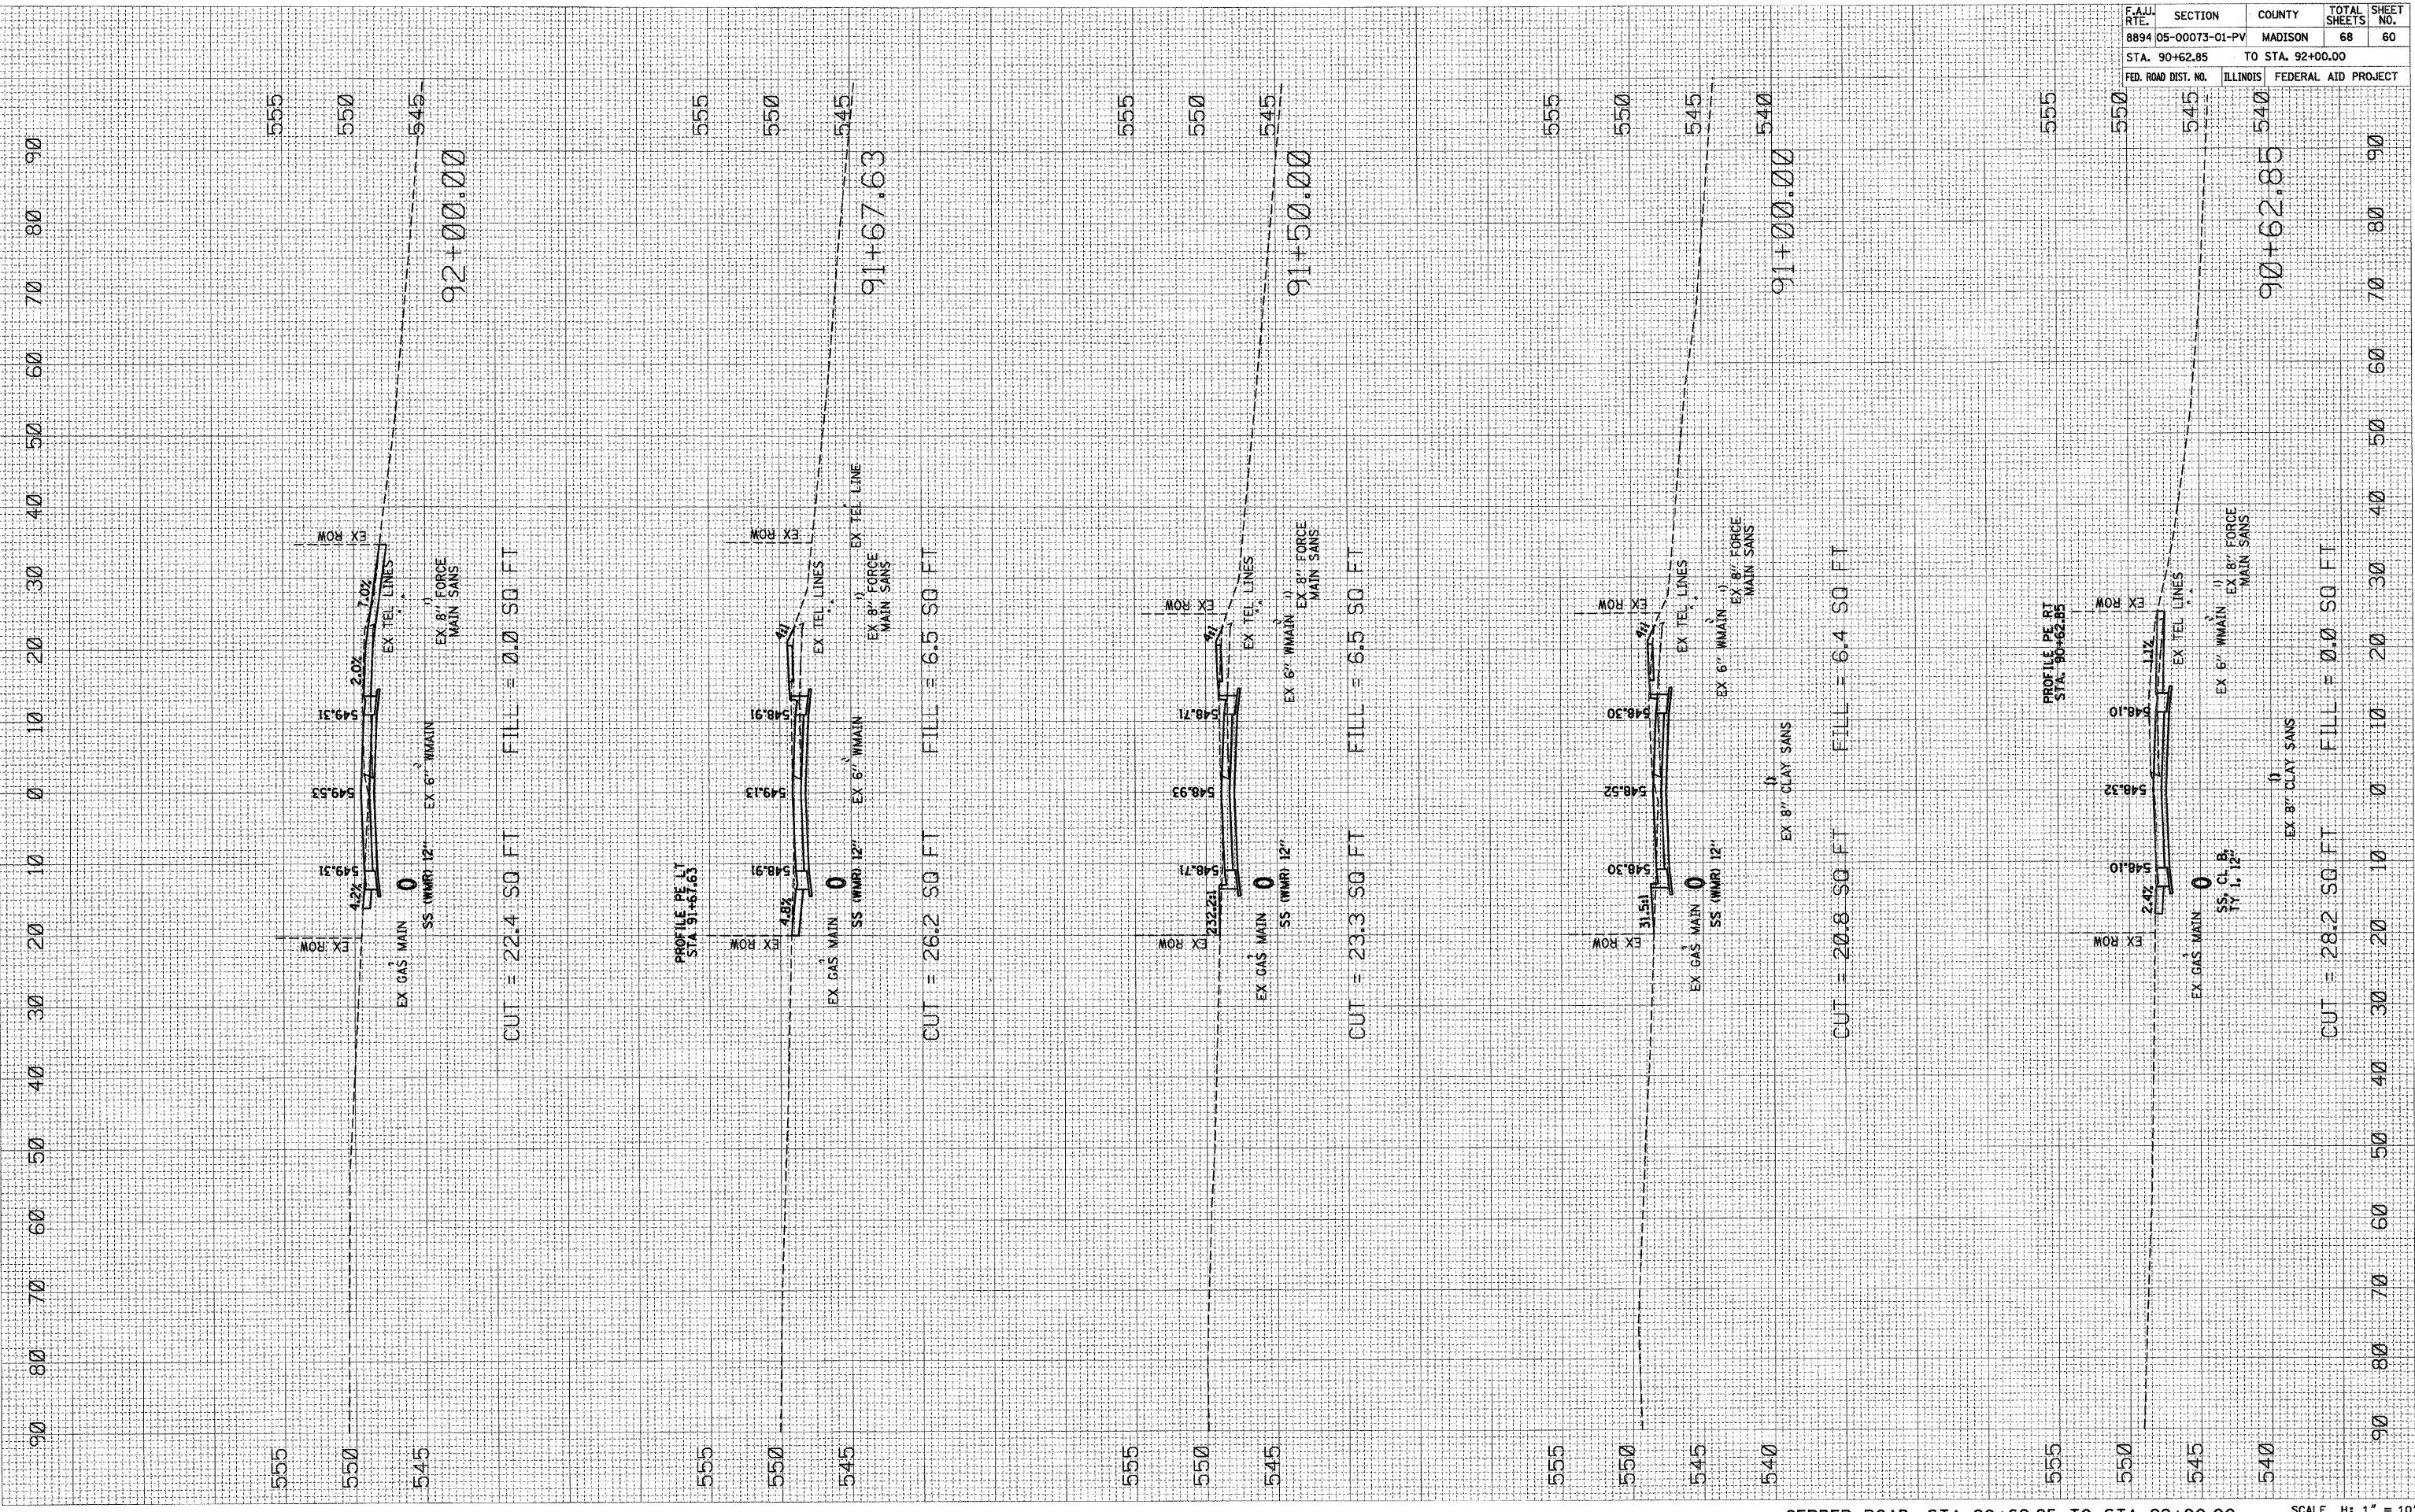

CUT = 22.4 SQ FT FILL = 0.0 SQ FT

CUT = 26.2 SQ FT FILL = 6.5 SQ FT

CUT = 23.3 SQ FT FILL = 6.5 SQ FT

CUT = 20.8 SQ FT FILL = 6.4 SQ FT

CUT = 28.2 SQ FT FILL = 0.0 SQ FT