

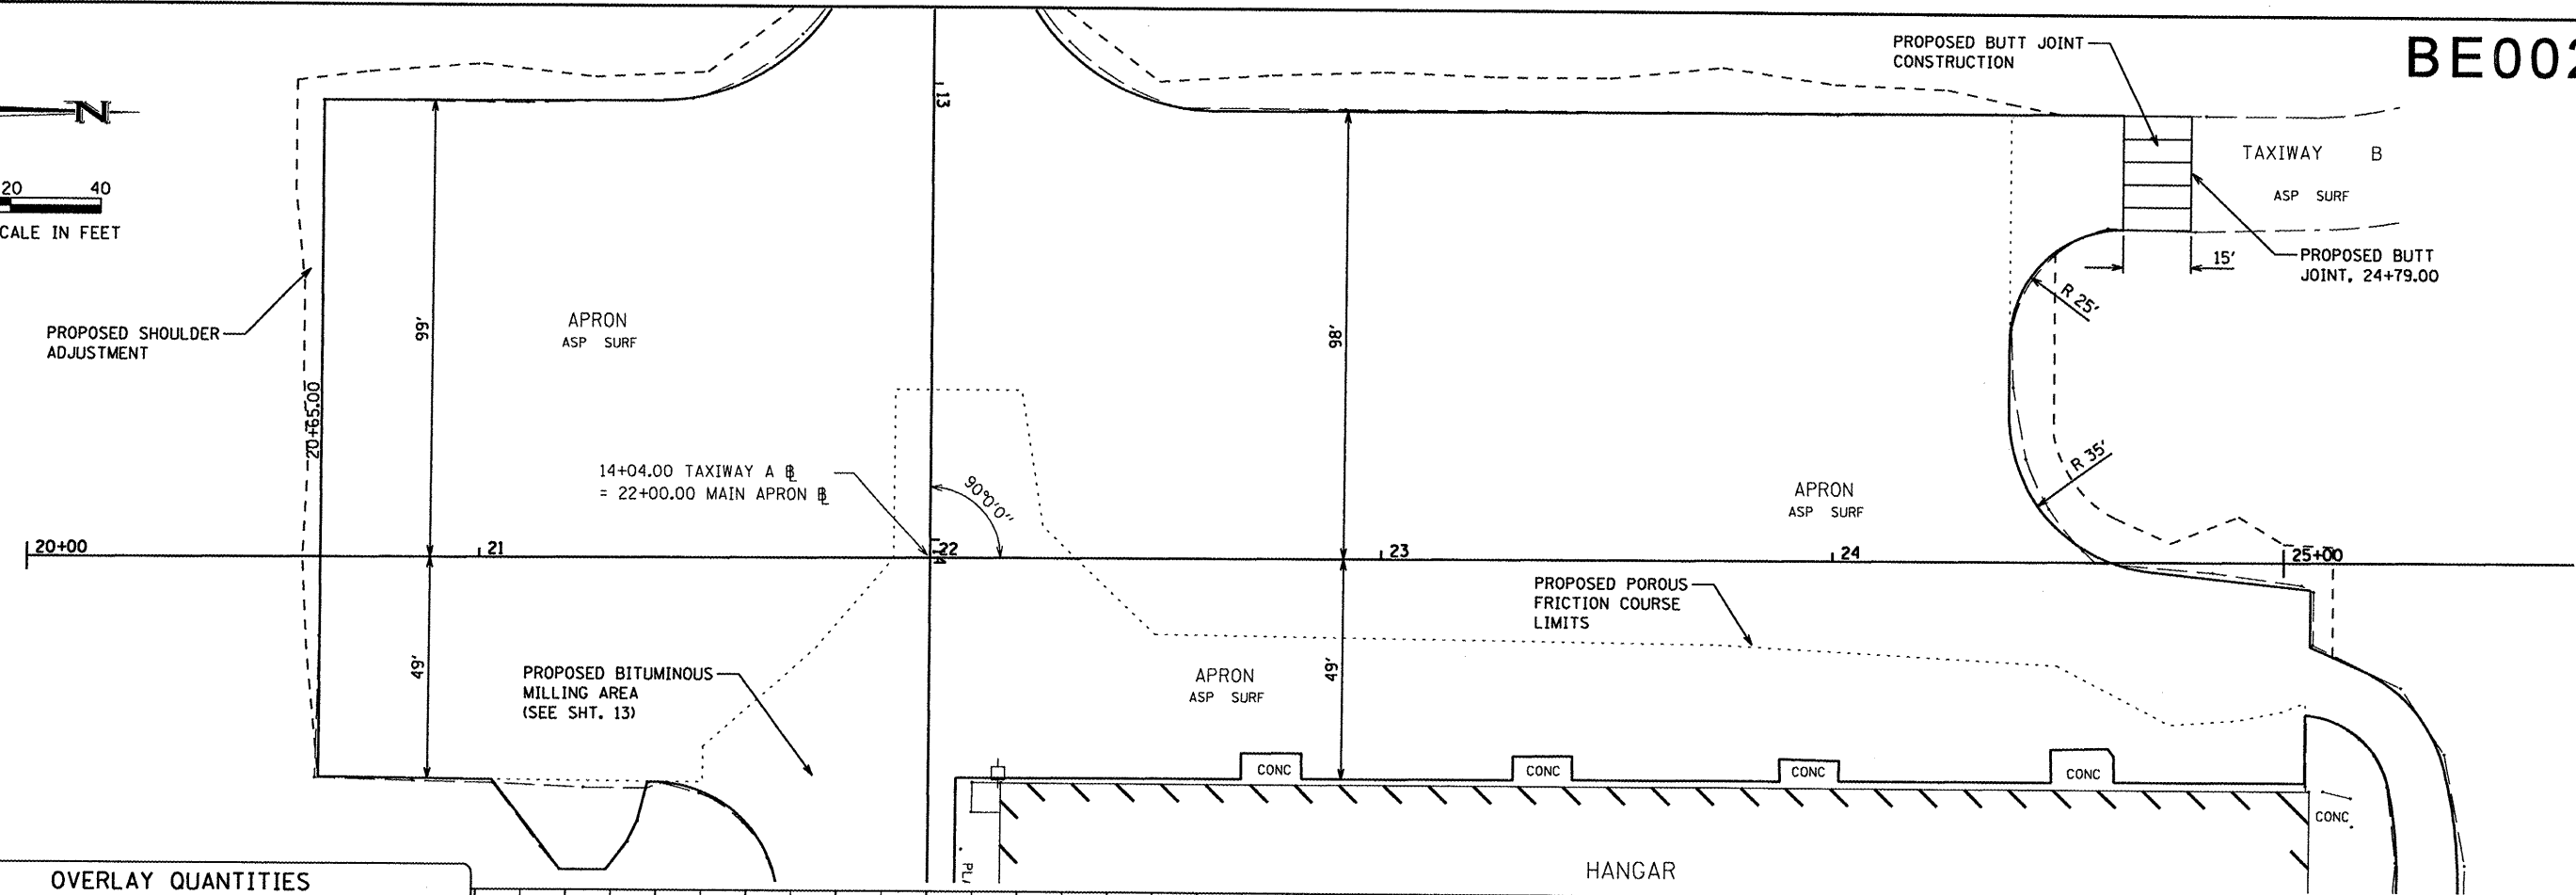


BE002

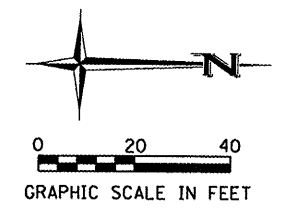

OVERLAY QUANTITIES			
ITEM NO.	DESCRIPTION	UNIT	QUANTITY
AR152480	SHOULDER ADJUSTMENT	S.Y.	443
AR401610	BITUMINOUS SURFACE COURSE	TON	697
AR401655	BUTT JOINT CONSTRUCTION	S.Y.	42
AR402610	POROUS FRICTION COURSE	TON	562
AR603510	BITUMINOUS TACK COAT	GAL.	2188

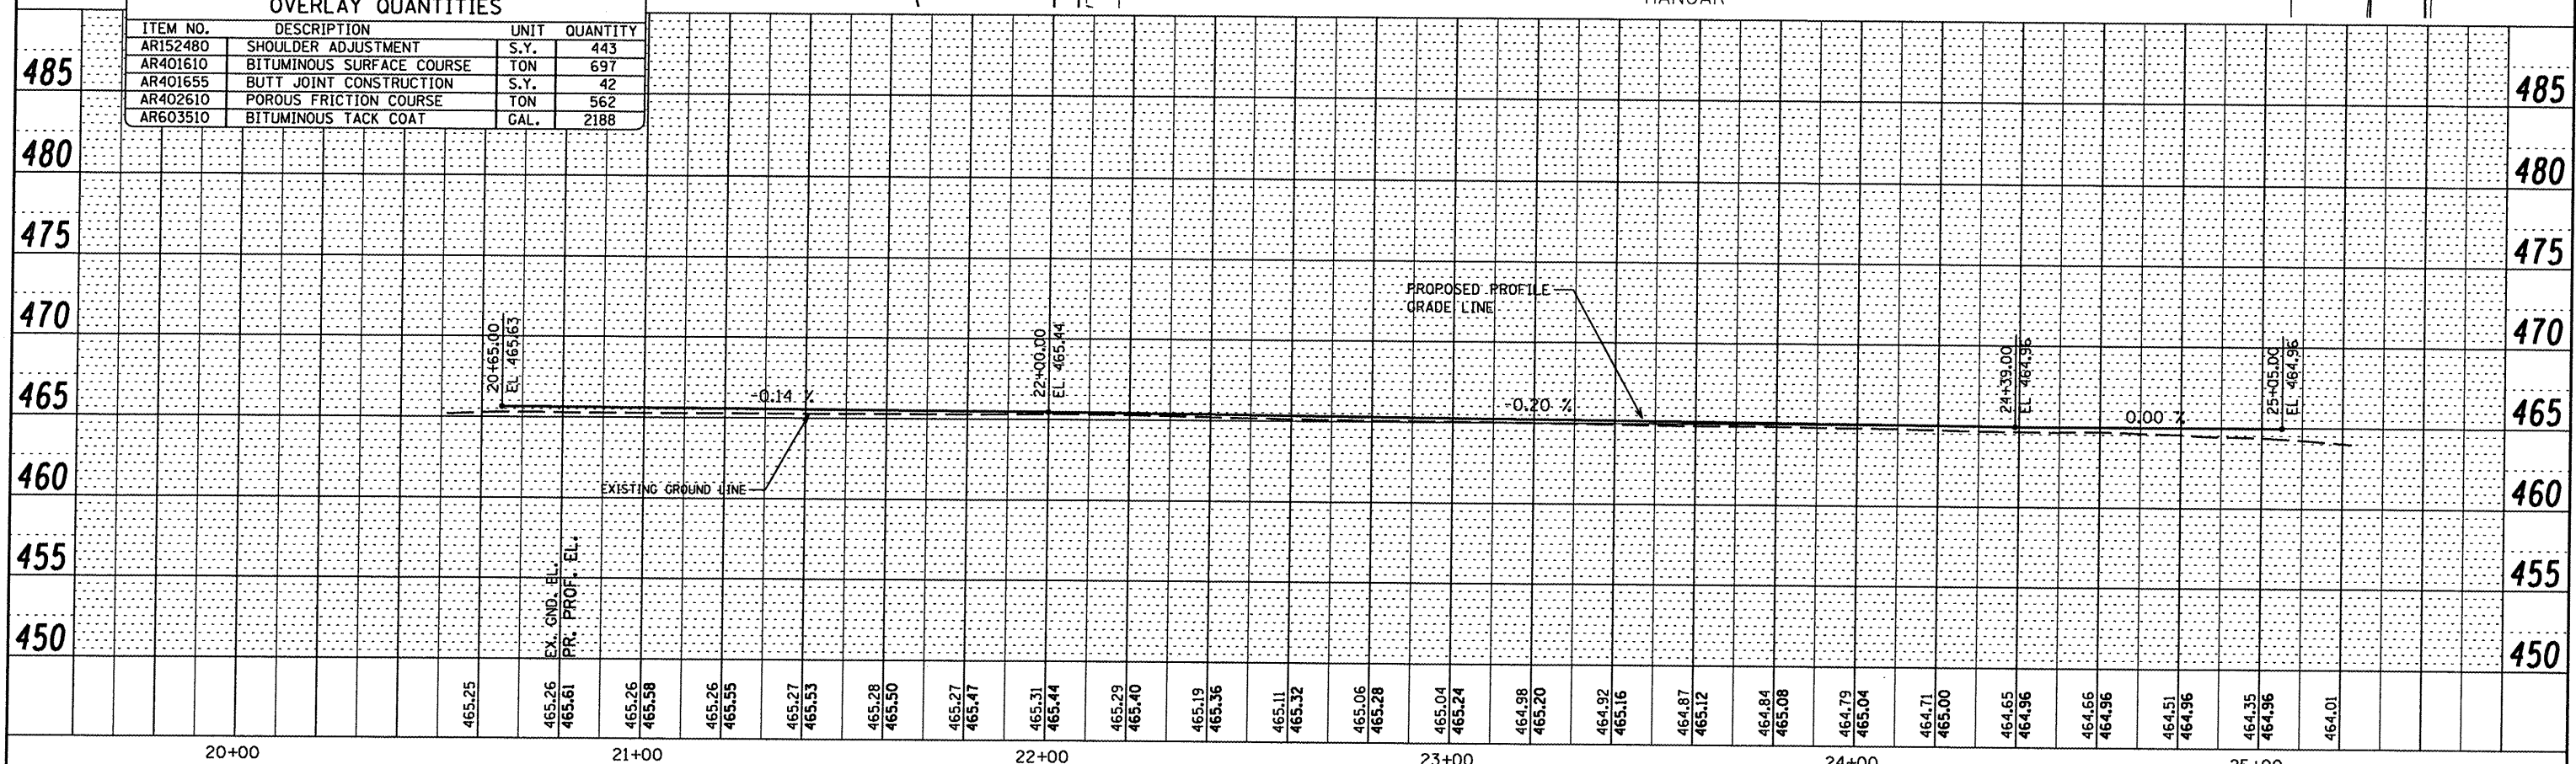

PLAN	SURVEYED	DATE
	PLOTTED	
	NOTED	
	BY	
	NO. OF SHEETS	
	NO. OF THIS SHEET	
	CADD FILE NAME	

PROFILE	SURVEYED	DATE
	GRADES CHECKED	
	BY	
	NO. OF SHEETS	
	NO. OF THIS SHEET	
	STRUCTURE NOTATION	

FILE NAME = P:\781899\Design\Plans\Plan & Profile Sheets.dgn

DATE	REVISION

GREATER BEARDSTOWN MUNICIPAL AIRPORT
CITY OF BEARDSTOWN, BEARDSTOWN, ILLINOIS

FILENAME	Plan & Profile Sheets.dgn
PLOT SCALE	40,000' / IN.
DATE	JANUARY 9, 2009
SHEET 8 OF 40 SHEETS	
LAYOUT	MGM 04/07/08
DRAWN	MGM 04/07/08
REVIEWED	RHB 05/09/08



BENTON & ASSOCIATES, INC.
1970 W. LAFAYETTE AVE., JACKSONVILLE IL 62650
(217) 245-4146 (217) 245-4149 FAX
KIRKSVILLE MISSOURI
MACOMB ILLINOIS
ST. LOUIS MISSOURI

MAIN APRON PLAN AND PROFILE

ILL. PROJ. NO. K06-3749 A.I.P. PROJ. NO. 3-17-0004-B12