


OVERLAY QUANTITIES			
ITEM NO.	DESCRIPTION	UNIT	QUANTITY
AR152480	SHOULDER ADJUSTMENT	S.Y.	28
AR401610	BITUMINOUS SURFACE COURSE	TON	193

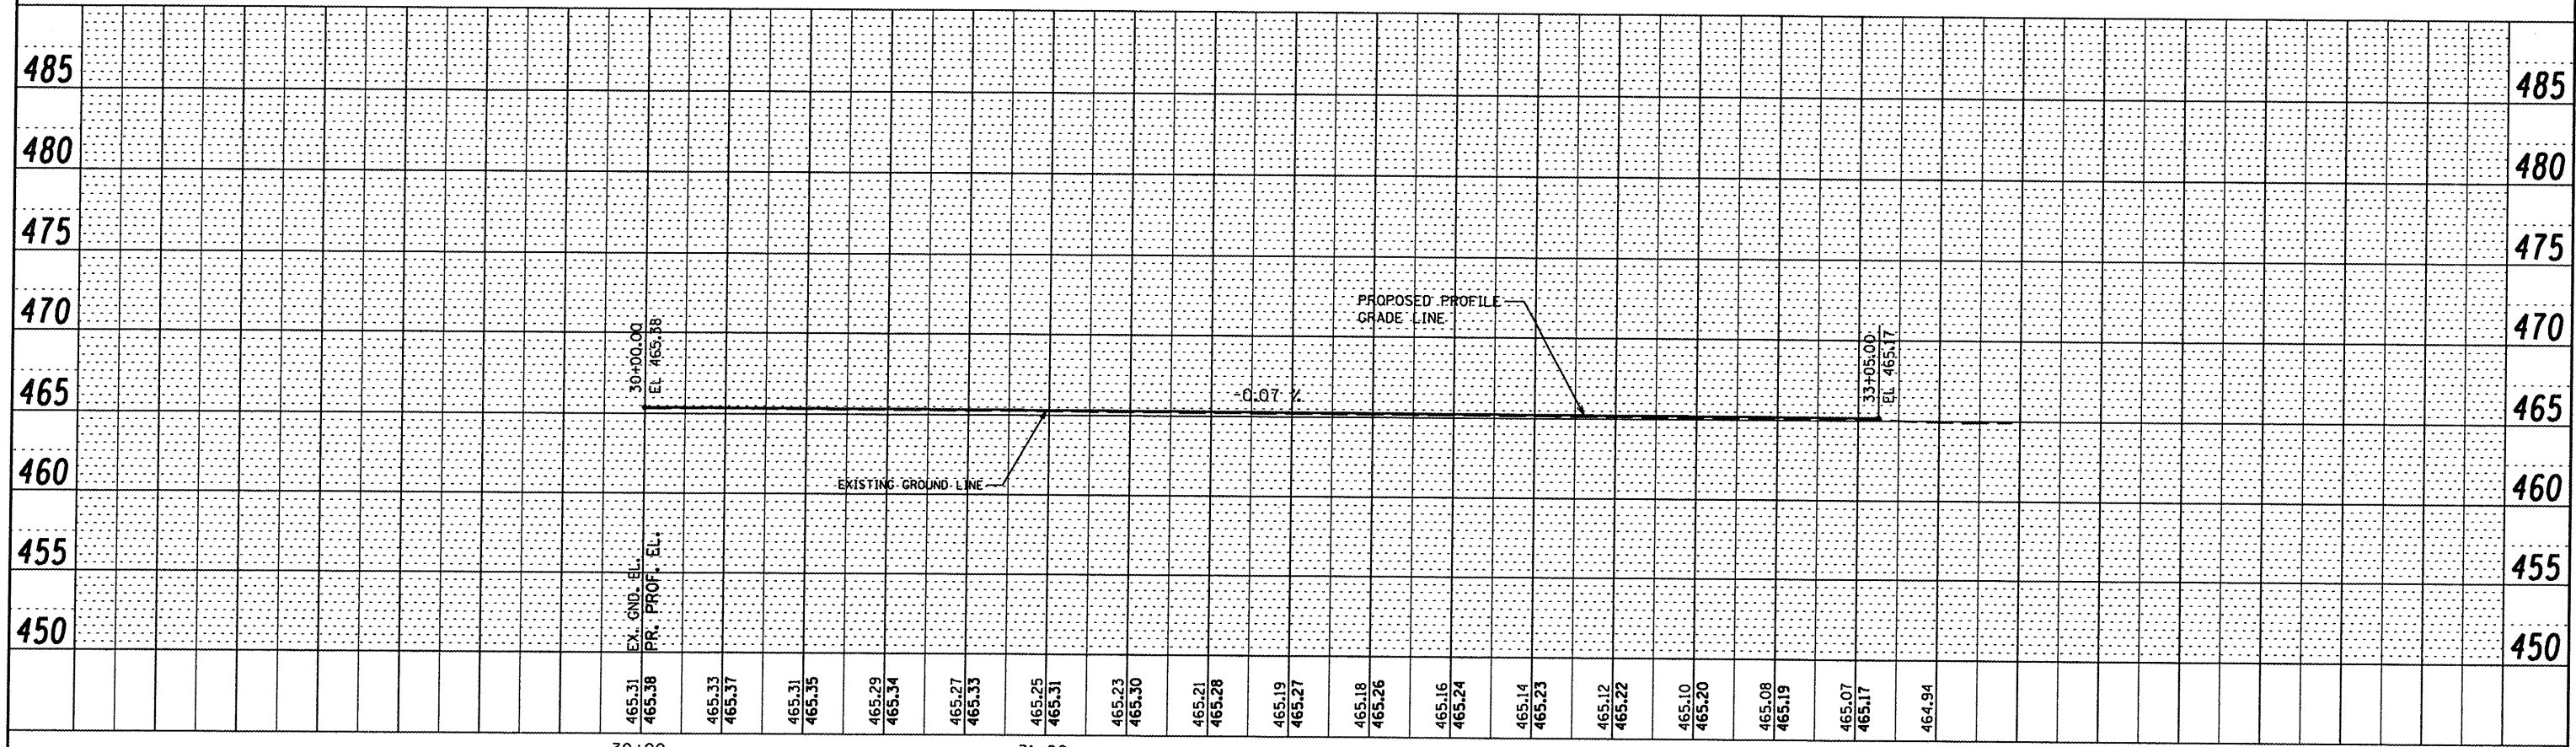

PLAN	SURVEYED	DATE
	PLOTTED	
	CHECKED	
	BY	
	NO. OF WAY CHECKED	
	CAD FILE NAME	

PROFILE	SURVEYED	DATE
	GRADES CHECKED	
	BLM NOTED	
	STRUCTURE NOTATION	
	NO.	

FILE NAME = P:\07a\899\Design\Plans\Plan & Profile Sheets.dgn

DATE	REVISION

GREATER BEARDSTOWN MUNICIPAL AIRPORT
CITY OF BEARDSTOWN, BEARDSTOWN, ILLINOIS

FILENAME	Plan & Profile Sheets.dgn
PLOT SCALE	40,0000' / IN.
DATE	JANUARY 9, 2009
SHEET 9 OF 40 SHEETS	
LAYOUT	MCM 04/08/08
DRAWN	MCM 04/08/08
REVIEWED	RHB 05/06/08



BENTON & ASSOCIATES, INC.
1970 W. LAFAYETTE AVE., JACKSONVILLE IL 62650
(217) 245-4146 (217) 245-4149 FAX
KIRKSVILLE MISSOURI
MACOMB ILLINOIS
ST. LOUIS MISSOURI

EAST APRON PLAN AND PROFILE

ILL. PROJ. NO. K06-3749 A.I.P. PROJ. NO. 3-17-0004-B12