


PROPANE  
TANK

BE002

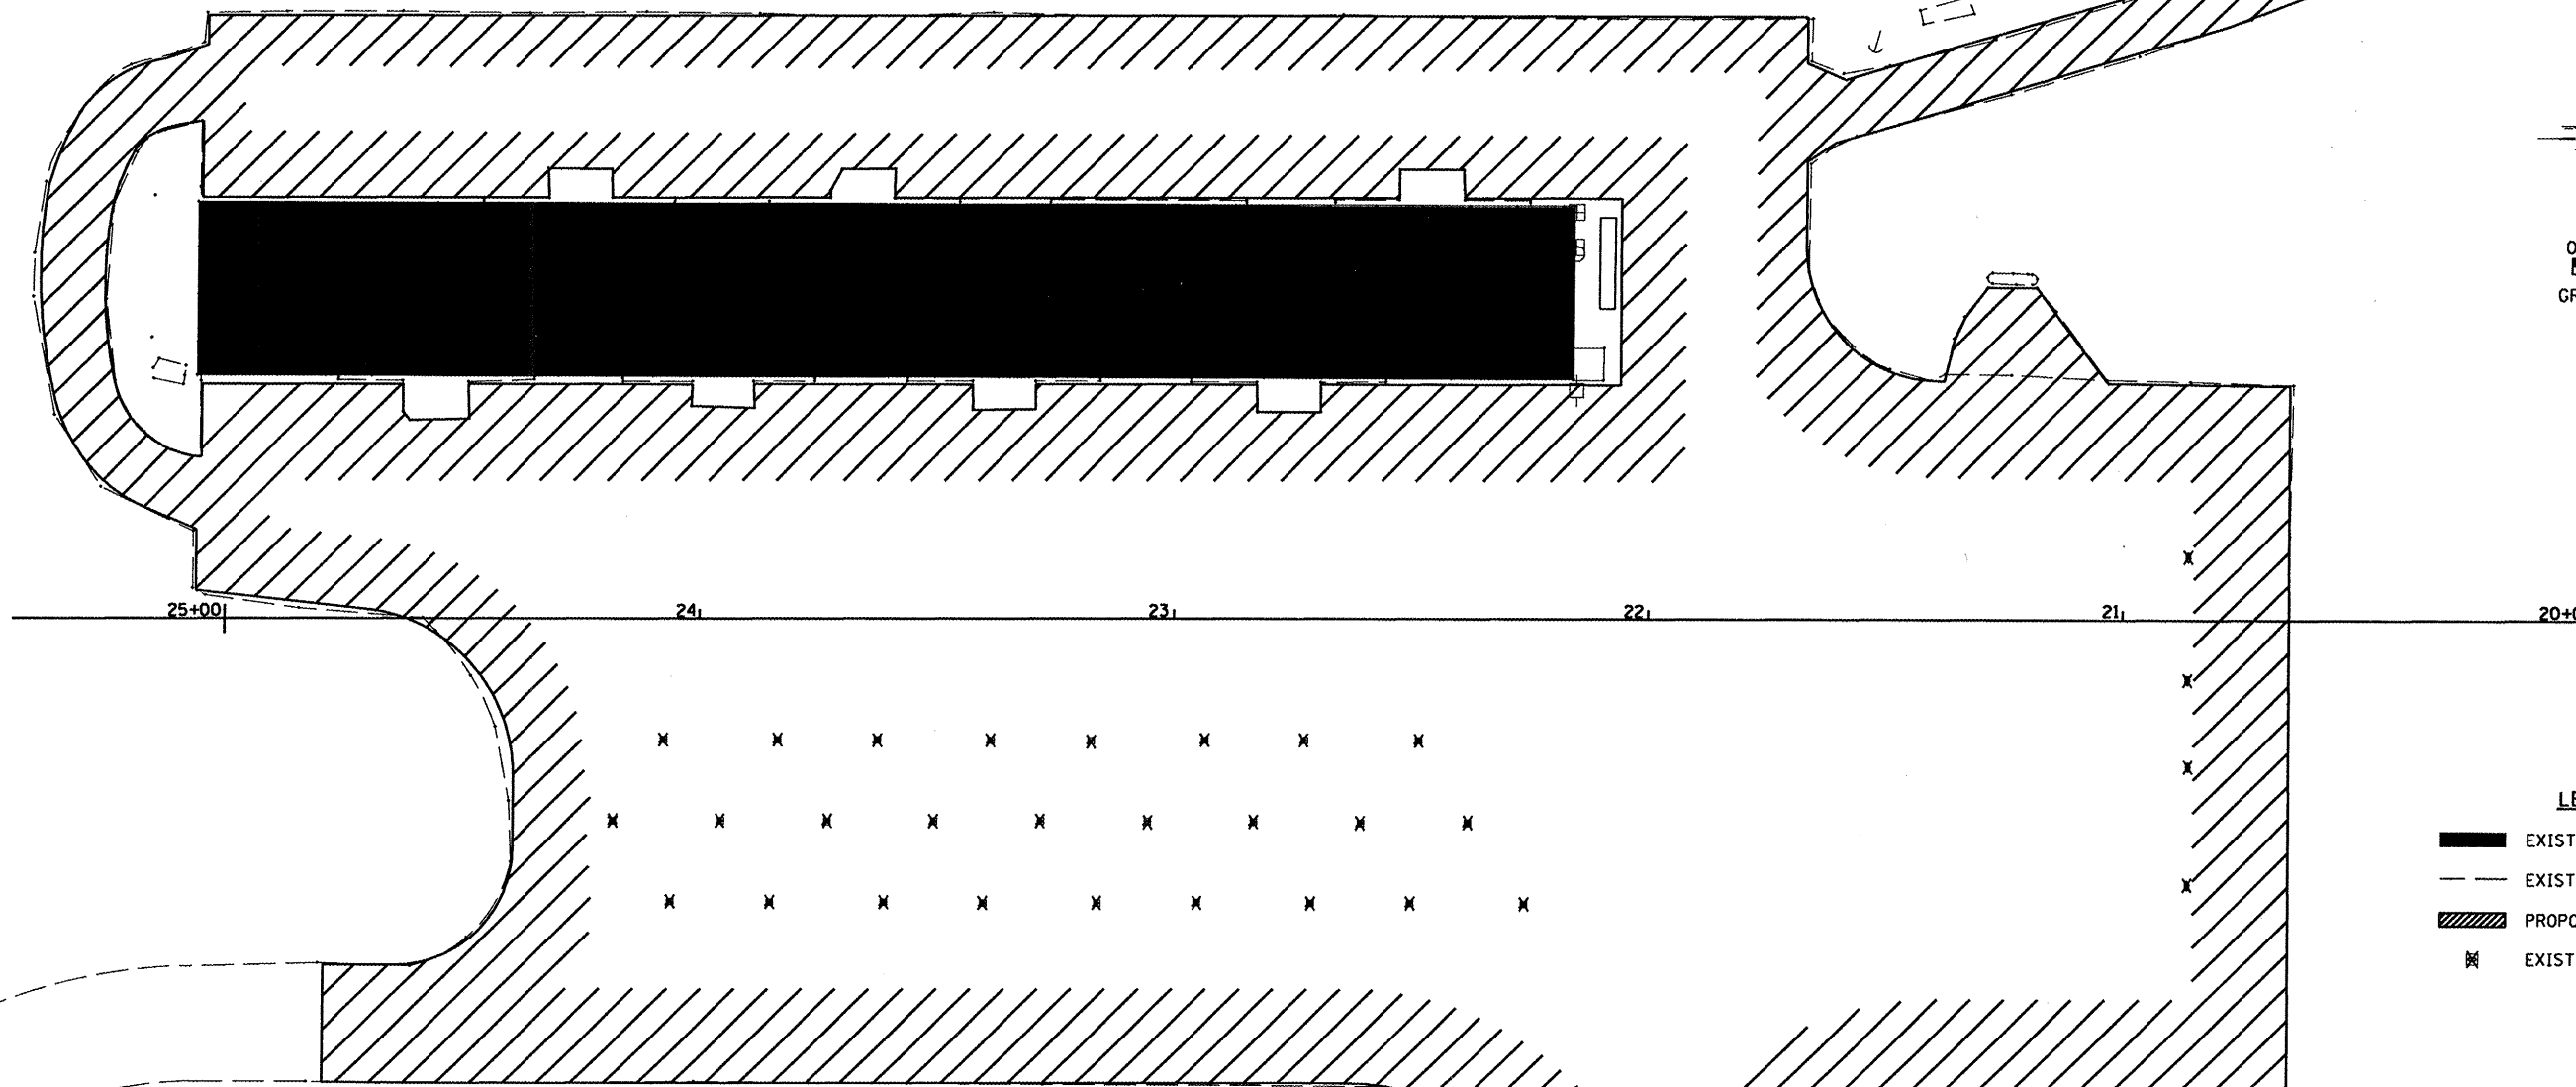


0 20 40  
GRAPHIC SCALE IN FEET



**LEGEND**

- EXISTING BUILDING
- EXISTING PAVEMENT
- PROPOSED AREA OF RESURFACING
- EXISTING TIE DOWN (TO BE REMOVED)

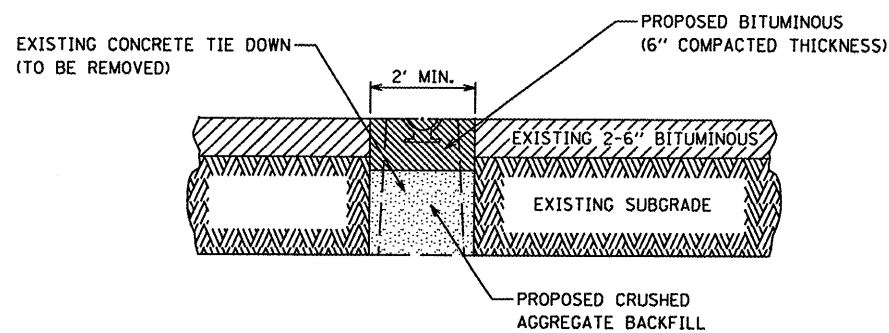

**TIE DOWN REMOVAL DETAIL**  
NOT TO SCALE

TIE DOWN REMOVAL QUANTITY			
ITEM NO.	DESCRIPTION	UNIT	QUANTITY
AR510900	REMOVE TIE DOWN	EA.	30

**TIE DOWN REMOVAL NOTES**

THE EXISTING TIE DOWNS DESIGNATED TO BE REMOVED WILL BE REMOVED AND DISPOSED OF OFF THE AIRPORT SITE.

THE CONTRACTOR WILL SEPARATE THE TIE DOWNS TO BE REMOVED FROM THE SURROUNDING PAVEMENT PRIOR TO PULLING THE TIE DOWN OUT. REMOVAL OF THE TIE DOWN SHALL NOT CAUSE ANY DISPLACEMENT OF THE SURROUNDING PAVEMENT. ANY DISPLACEMENT WILL BE CORRECTED BY THE CONTRACTOR TO THE SATISFACTION OF THE RESIDENT ENGINEER.

THE CONTRACTOR WILL FILL THE HOLE WITH CA-16 CRUSHED AGGREGATE MATERIAL TO A DEPTH OF 6" FROM THE EXISTING GRADE LINE. THE REMAINING DEPTH WILL BE FILLED WITH BITUMINOUS SURFACE COURSE AND COMPACTED TO THE SATISFACTION OF THE RESIDENT ENGINEER.

THE REMOVAL AND DISPOSAL OF THE TIE DOWNS AND FILLING AND COMPACTING OF THE HOLE WITH CA-16 AND BITUMINOUS WILL BE PAID FOR UNDER ITEM: AR510900 "REMOVE TIE DOWN" PER EACH

FILE NAME = P:\07\0895\Design\Plans\07e1899015.dgn

DATE	REVISION

GREATER BEARDSTOWN MUNICIPAL AIRPORT  
CITY OF BEARDSTOWN, BEARDSTOWN, ILLINOIS

FILENAME	07e1899015.dgn
PLOT SCALE	40.0000' / IN.
DATE	JANUARY 9, 2009
SHEET 15 OF 40 SHEETS	
LAYOUT	MCM 03/21/08
DRAWN	MCM 03/21/08
REVIEWED	RHB 05/06/08



**BENTON & ASSOCIATES, INC.**  
1970 W. LAFAYETTE AVE., JACKSONVILLE IL 62650  
(217) 245-4146 (217) 245-4149 FAX

KIRKSVILLE MISSOURI  
MACOMB ILLINOIS  
ST. LOUIS MISSOURI

**TIE DOWN REMOVAL PLAN**

ILL. PROJ. NO. K06-3749      A.I.P. PROJ. NO. 3-17-0004-B12