

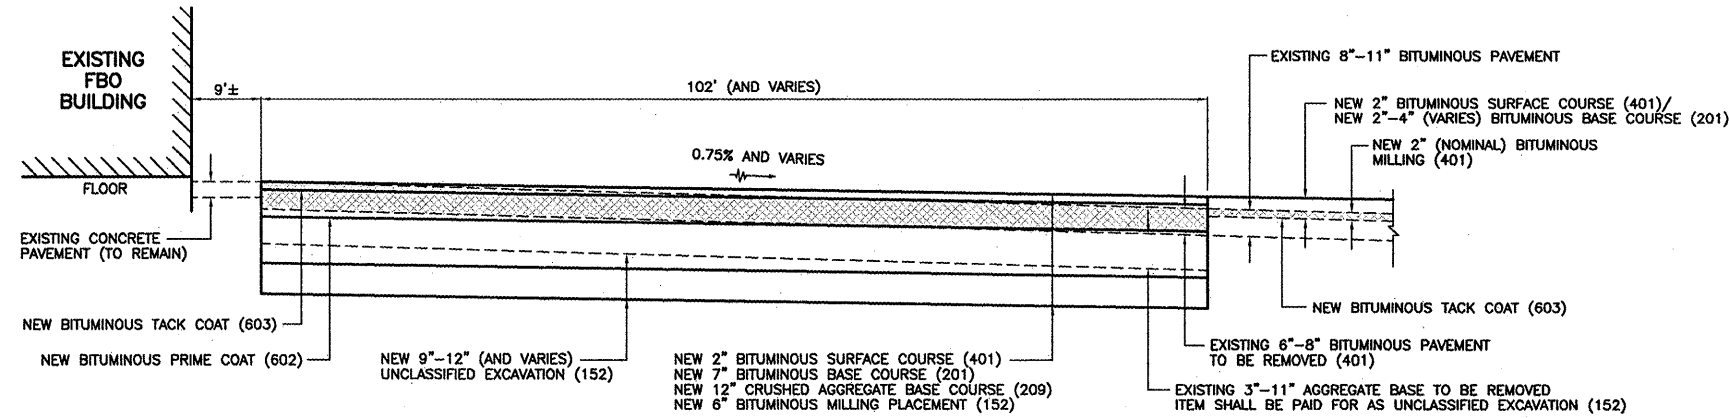


**TYPICAL SECTION A-A**  
 NOT TO SCALE

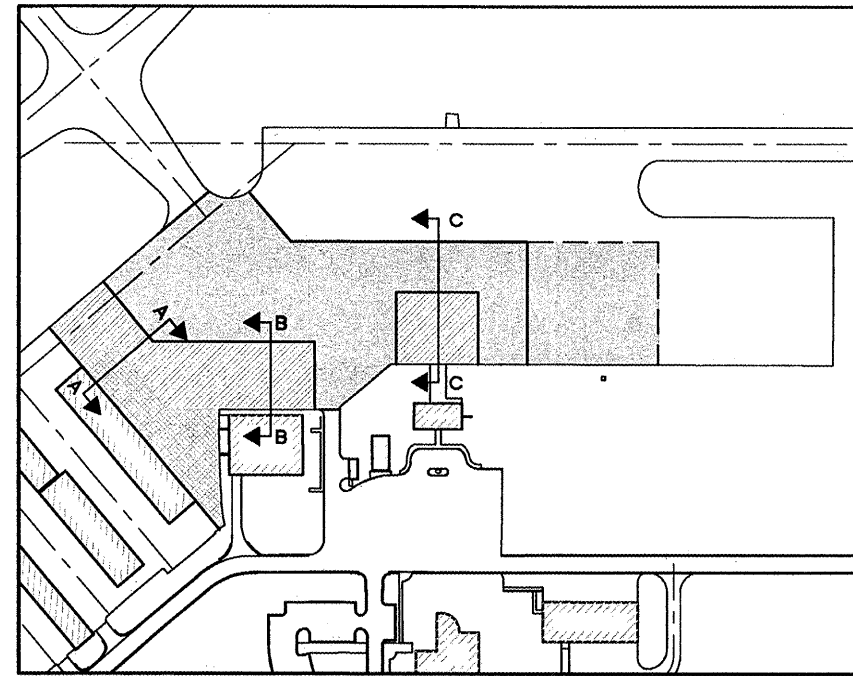


**TYPICAL SECTION B-B**  
 NOT TO SCALE

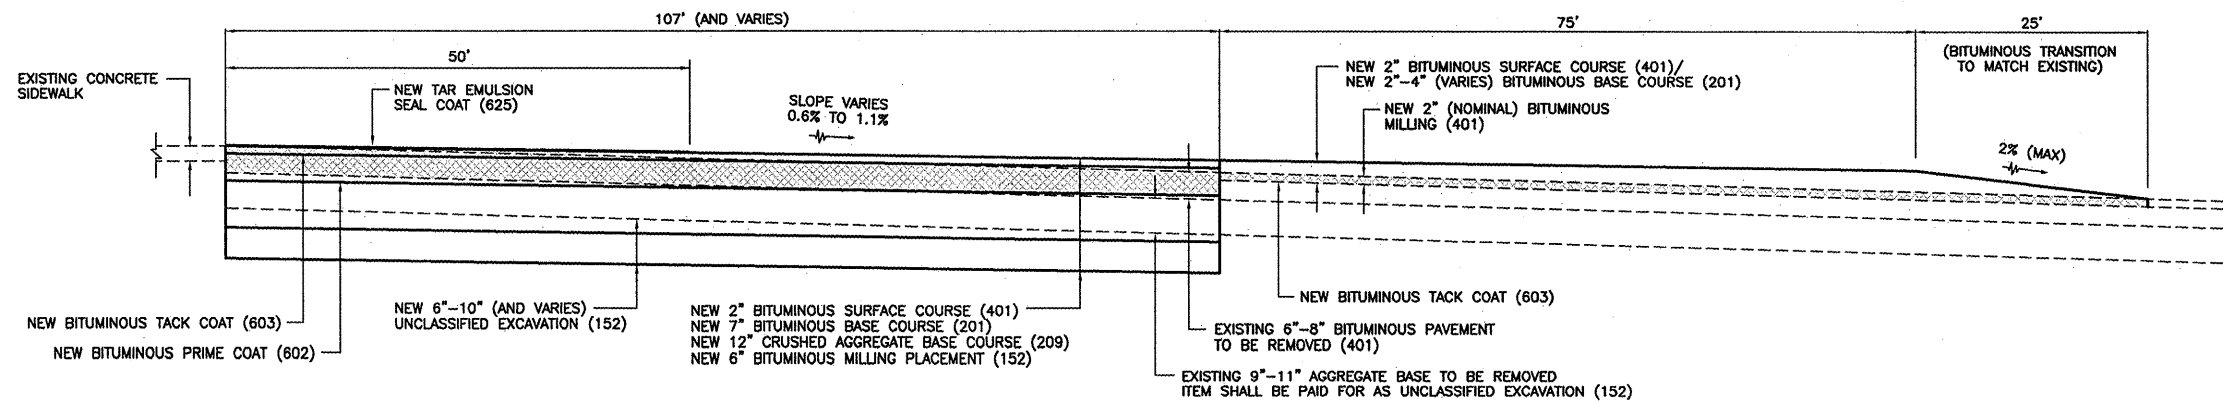


**TYPICAL SECTION C-C**  
 NOT TO SCALE

REVISIONS		
NUMBER	BY	DATE

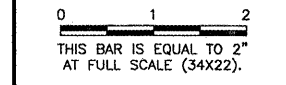

**GREATER KANKAKEE AIRPORT  
 KANKAKEE, ILLINOIS  
 REHABILITATE TERMINAL APRON AND TAXIWAY H - PHASE 1**

**TYPICAL SECTIONS**


**CMT**  
 CRAWFORD, MURPHY & TILLY, INC.  
 CONSULTING ENGINEERS  
 License No. 84-000515

DESIGN BY:	MND
DRAWN BY:	JRO
CHECKED BY:	MND
APPROVED BY:	
DATE:	01/16/09
JOB No:	08075-05
IL PROJECT: IKK-3864	
A.I.P. PROJECT: 3-17-0057-B16	
<b>FINAL SUBMITTAL</b>	
SHEET 7 OF 17 SHEETS	