
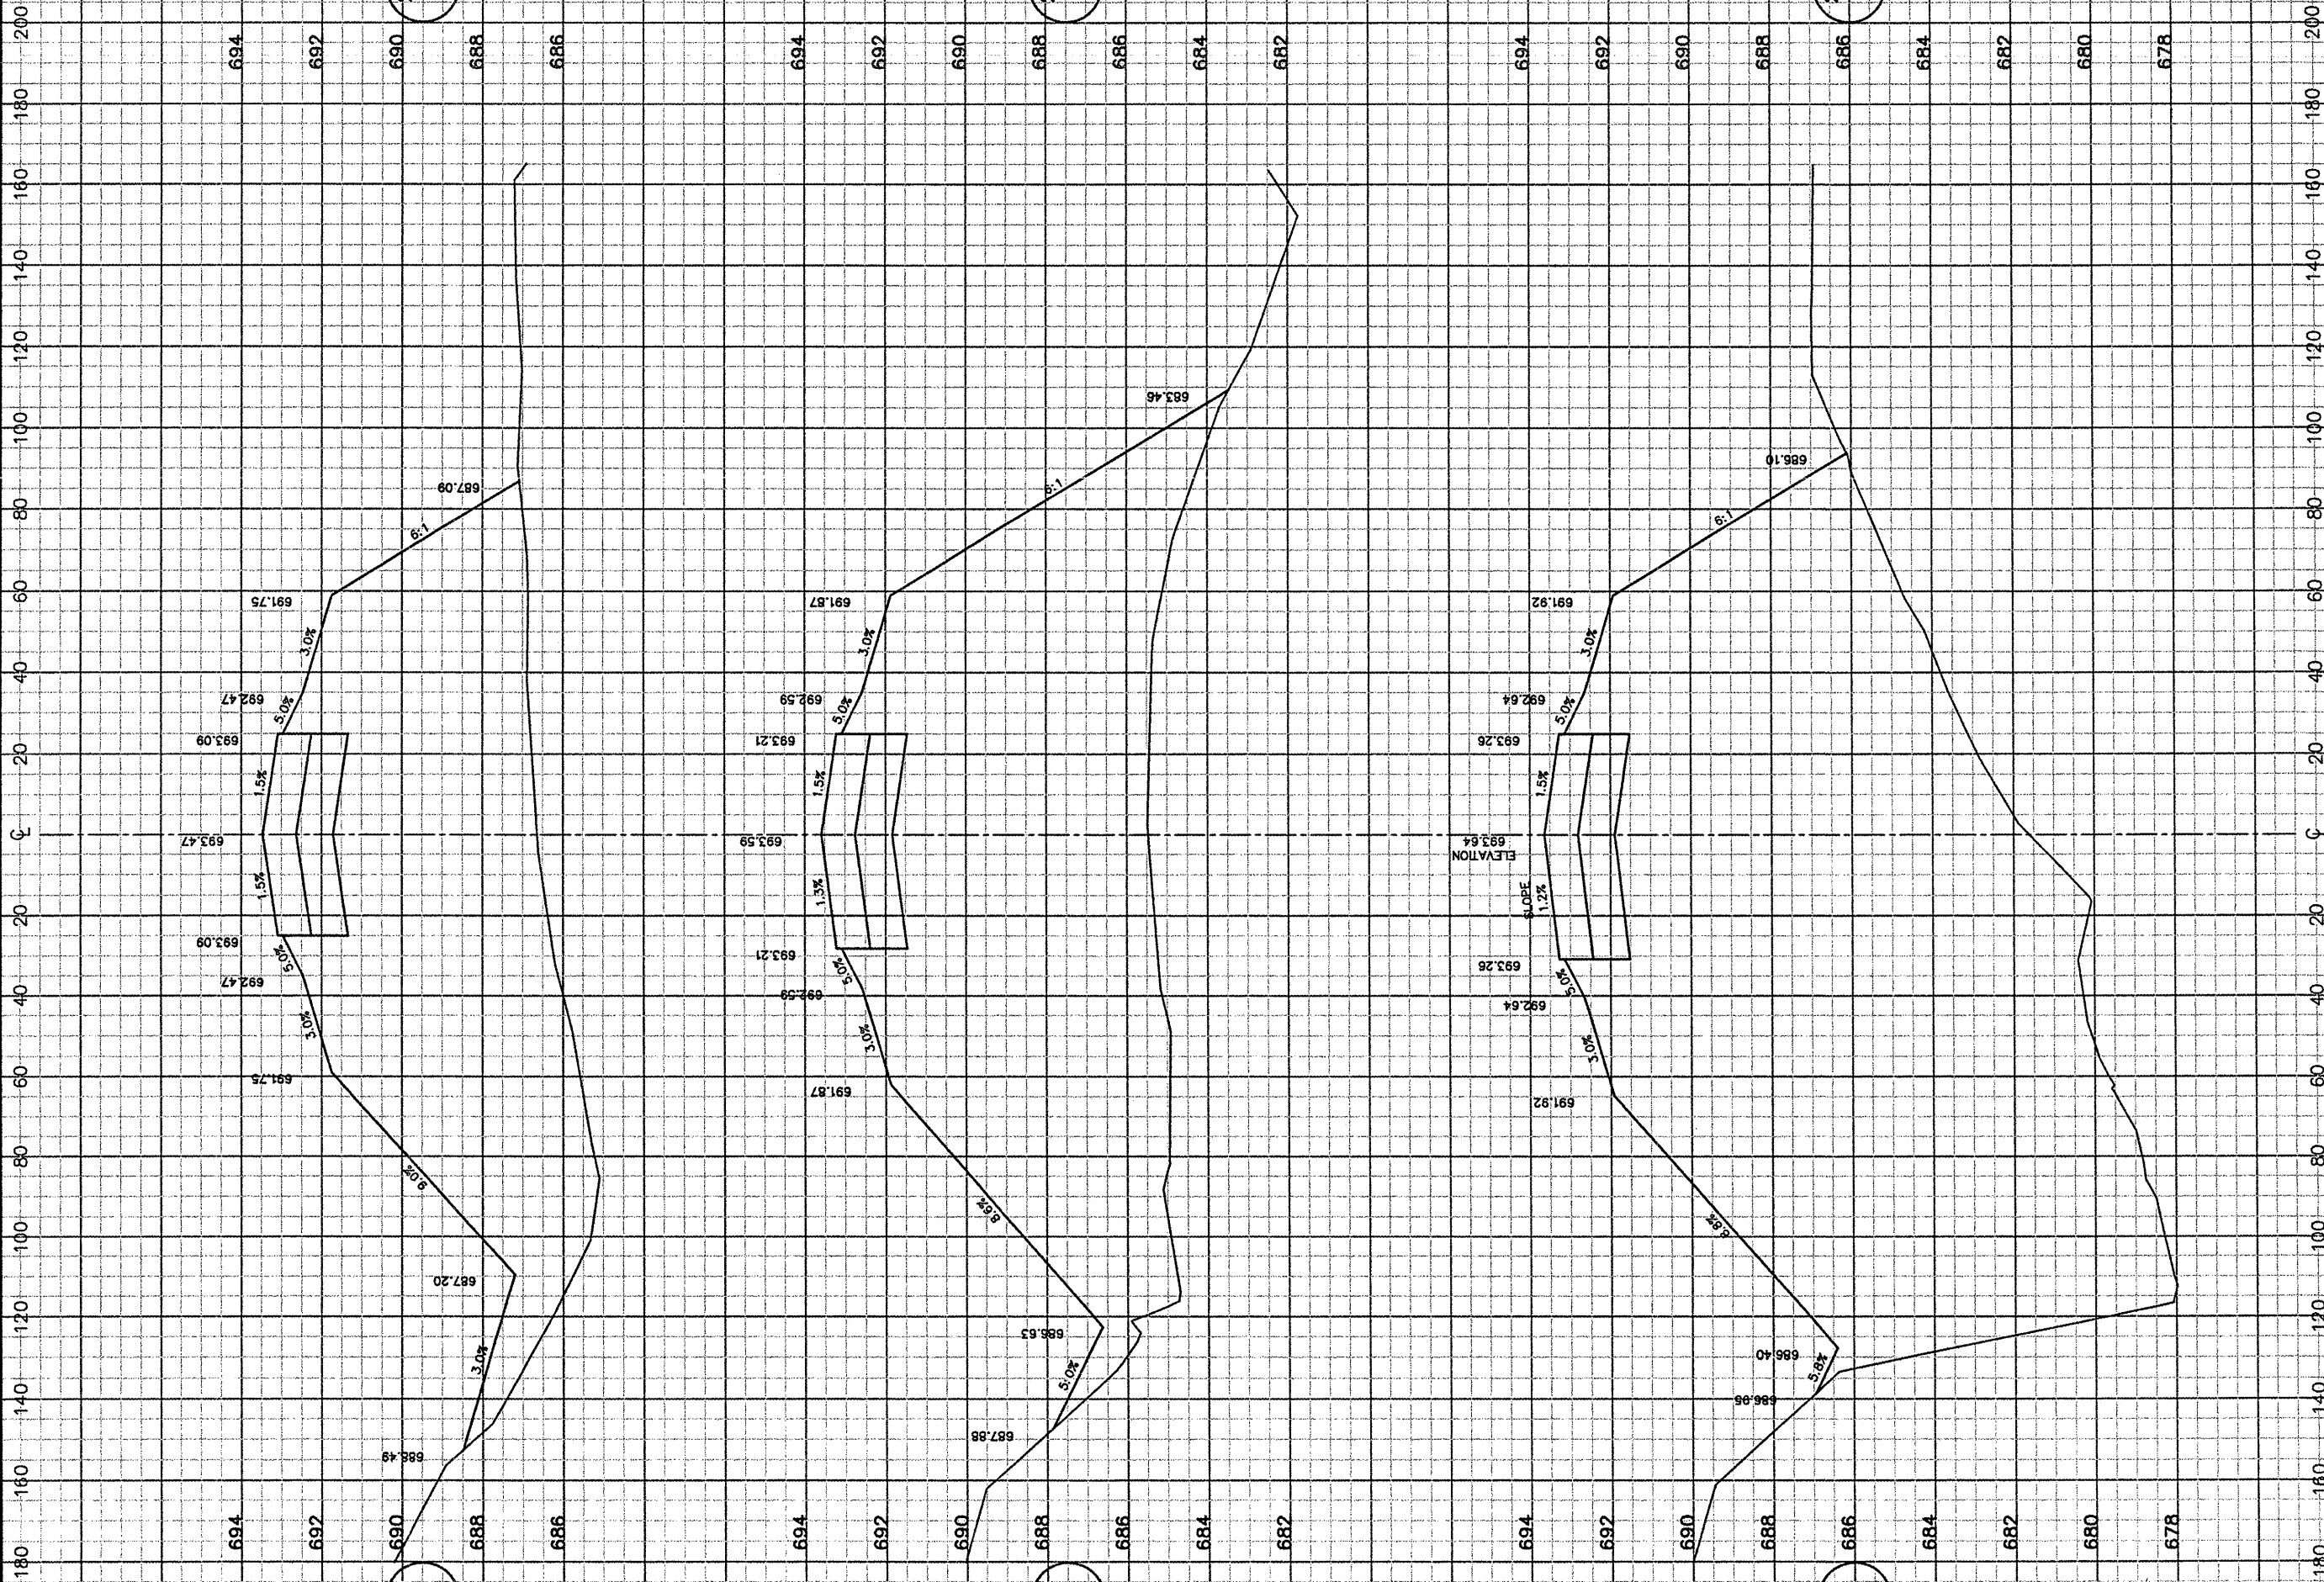


ITEM 3A

VE044

K:\Danville\0504203 Taxiway Extension\Draw\Sheets
 FILE: 24_XSEC03.dwg
 LAYOUT: XSEC03
 UPDATE BY: dallien
 SURVEY BOOK #
 DATE: Mon 1/5/09 6:05pm
 XREF DWG: Clntinfo.dwg
 rc003001.dwg

REVISIONS		
NUMBER	BY	DATE

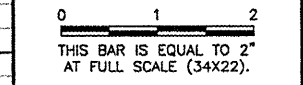

VERMILION COUNTY AIRPORT
 DANVILLE, ILLINOIS
 EXTEND PARALLEL TAXIWAY 600 FEET
 TAXIWAY A CROSS SECTIONS
 STA. 282+50 TO STA. 283+00

CMT
 CRAWFORD, MURPHY & TILLY, INC.
 CONSULTING ENGINEERS
 License No. 184-000613

DESIGN BY:	CRG
DRAWN BY:	DPA
CHECKED BY:	JEF
APPROVED BY:	JEF
DATE:	01/09/2009
JOB No:	05042-0300
ILLINOIS PROJECT DNV-3537	
A.I.P. PROJECT 3-17-0032-B10	
SHEET	24 OF 26 SHEETS