

WH008



CRAWFORD, MURPHY & TILLY, INC.
CONSULTING ENGINEERS
© Copyright CMT, Inc.

Whiteside County **AIRPORT**
JOSEPH H. BITTORF FIELD


Whiteside County
Airport

Sterling / Rock Falls,
Illinois


Whiteside County
Airport

AIP: 3-17-0098-B15
SQI-3872


REHABILITATE
SOUTH TERMINAL
APRON / NORTH
T-HANGAR
PAVEMENTS

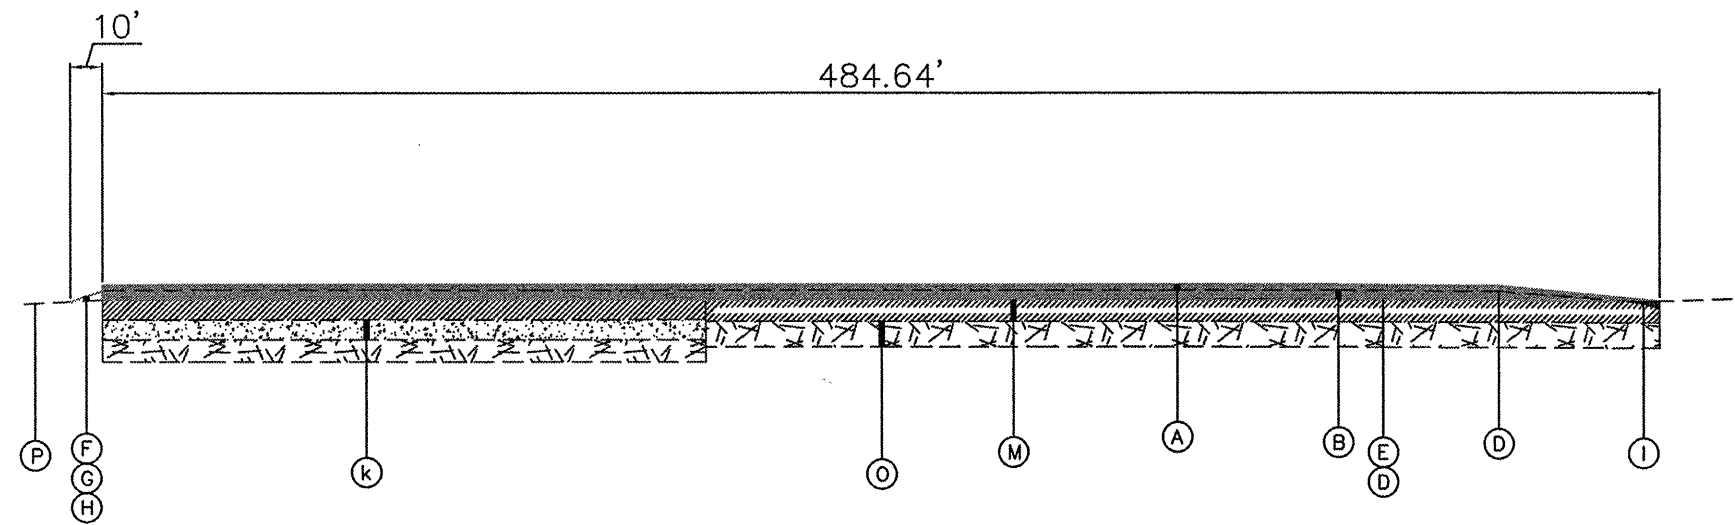

SECTION A-A
N.T.S.

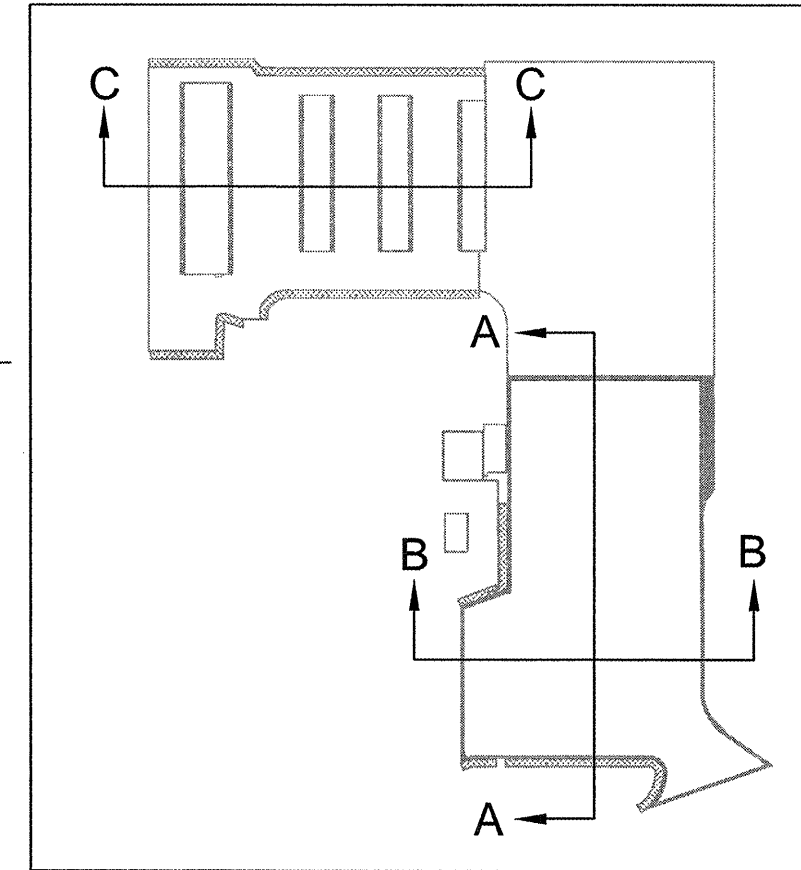

SECTION PLAN

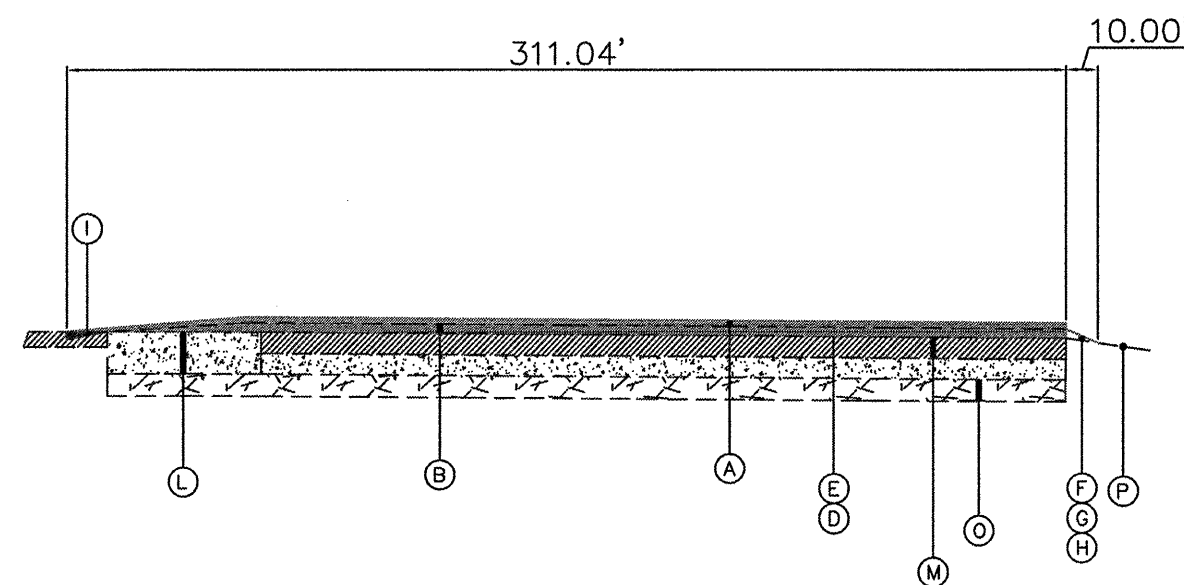

SECTION B-B
N.T.S.

LEGEND

- (A) NEW 1-1/2" NOMINAL SURFACE COURSE (401)
- (B) NEW 2" SURFACE COURSE (401)
- (C) NEW BITUMINOUS PRIME COAT (602)
- (D) NEW BITUMINOUS TACK COAT (603)
- (E) NEW CRACK CONTROL FABRIC (401)
- (F) NEW TOPSOIL SHOULDER
- (G) NEW MULCHING
- (H) NEW SEEDING
- (I) NEW BUTT JOINT CONSTRUCTION (401)
- (J) NEW AGGR. BASE GRADING (401)
- (K) EXISTING 5.5" BITUMINOUS PAVEMENT
- (L) EXISTING 8" PCC PAVEMENT
- (M) EXISTING 4" BITUMINOUS PAVEMENT
- (N) EXISTING 8" AGGR. BASE
- (O) EXISTING CRUSHED AGGR. BASE
- (P) EXISTING GROUND LINE

Revisions

No.	Date	Description

0 1
THIS BAR IS EQUAL TO 1"
AT FULL SCALE (17 X 11).

DESIGN BY: CMT- RFD
DRAWN BY: CMT- RFD
CHECKED BY: CMT- RFD
APPROVED BY: JGP
DATE: 11.21.08
JOB No: 08292-05-00

**TYPICAL
SECTIONS
(TYP1)**

TYPICAL SECTIONS 1

04