

**STATE OF ILLINOIS**  
**DEPARTMENT OF TRANSPORTATION**  
**DIVISION OF HIGHWAYS**  
**PROPOSED**  
**HIGHWAY PLANS**

F.A.I. RTE.	SECTION	COUNTY	TOTAL SHEETS	SHEET NO.
74	72(7,8,9,9-1)LS-6	PEORIA	11	1
		ILLINOIS	CONTRACT NO. 68B92	

**INDEX OF SHEETS**

1. COVER SHEET
2. GENERAL NOTES & COMMITMENTS / CALENDAR OF LANDSCAPING MAINTENANCE
3. SUMMARY OF QUANTITIES
4. SCHEDULE OF EXISTING LANDSCAPING ITEMS
5. OVERALL PLAN
- 6-11. PLAN SHEETS


**HIGHWAY STANDARDS**

701001-02	701400-08
701006-05	701406-09
701011-04	701411-09
701101-04	701426-07
701106-02	701428
701201-04	701901-04
701301-04	

**FAI 74 ROUTE I-74**  
**SECTION 72(7,8,9,9-1)LS-6**  
**CONTRACT MAINTENANCE**  
**PEORIA COUNTY**

C-94-091-14

**D-94-034-14**

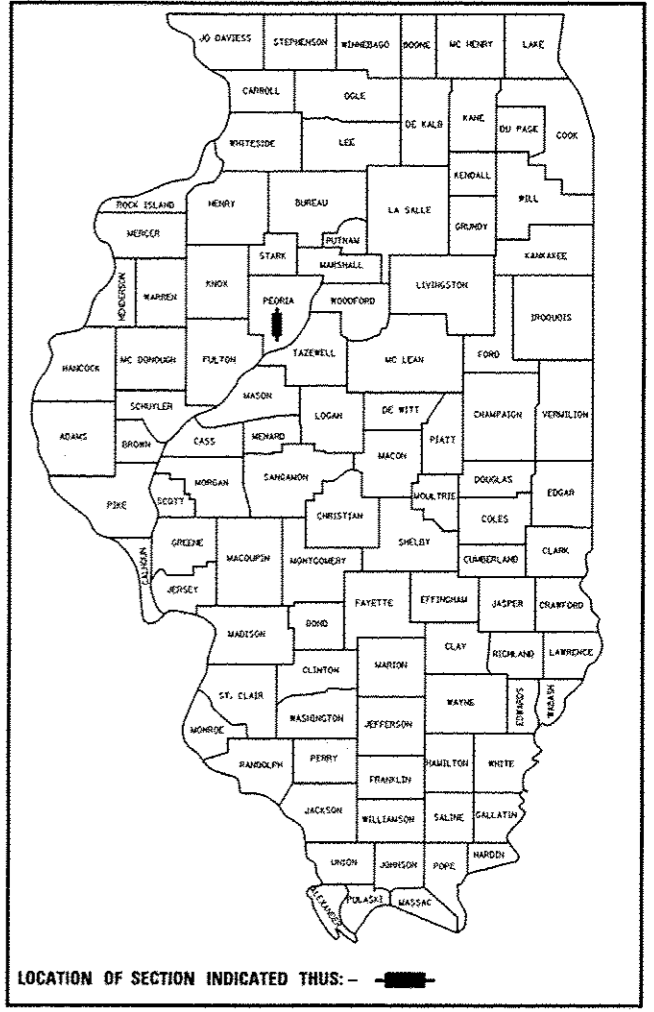

**DESCRIPTION OF WORK**  
 THIS PROJECT INVOLVES LANDSCAPING MAINTENANCE ALONG I-74 FROM ELLIS STREET IN PEORIA TO THE ILLINOIS RIVER.

STATE OF ILLINOIS  
 DEPARTMENT OF TRANSPORTATION  
 DIVISION OF HIGHWAYS


SUBMITTED Dec 19 20 14  
*Kenneth A. Gurnea*  
 DEPUTY DIRECTOR OF HIGHWAYS, REGION ENGINEER

Jan 30 20 15  
*John D. Baranzelli P.E.*  
 ENGINEER OF DESIGN AND ENVIRONMENT

Jan 30 20 15  
*Emmet Osman P.E.*  
 DIRECTOR OF HIGHWAYS, CHIEF ENGINEER


**PRINTED BY THE AUTHORITY  
 OF THE STATE OF ILLINOIS**

PROJECT BEGINS  
 STA. 148+50

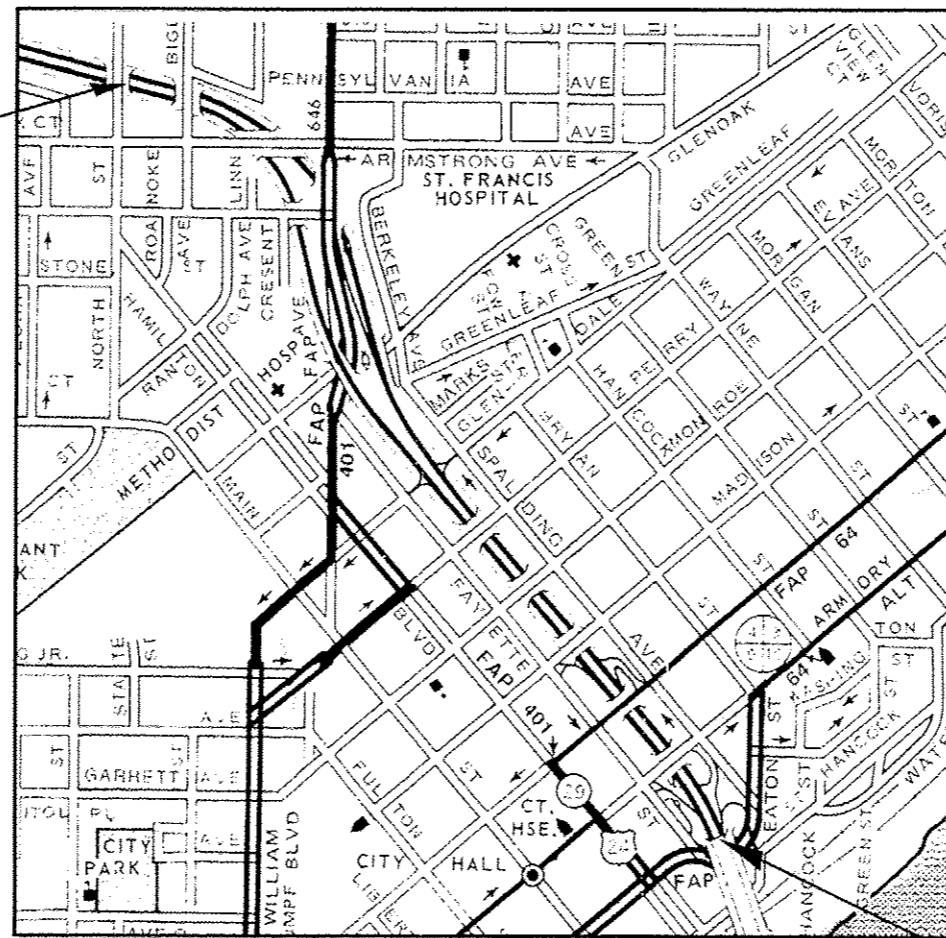

PROJECT ENDS  
 STA. 150+400

GROSS LENGTH = 6,335 FT. = 1.20 MILE  
 NET LENGTH = 6,335 FT. = 1.20 MILE

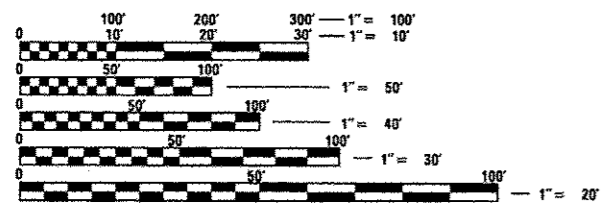

FULL SIZE PLANS HAVE BEEN PREPARED USING STANDARD ENGINEERING SCALES. REDUCED SIZED PLANS WILL NOT CONFORM TO STANDARD SCALES. IN MAKING MEASUREMENTS ON REDUCED PLANS, THE ABOVE SCALES MAY BE USED.

J.U.L.I.E.  
 JOINT UTILITY LOCATION INFORMATION FOR EXCAVATION  
 1-800-892-0123  
 OR 811

PROJECT ENGINEER: LEONEL CRESPO 309-671-3457  
 LANDSCAPE ARCHITECH: JAMES ALLWILL 309-671-4484  
 PROJECT DESIGNER: BRYAN MACK 309-671-3456  
 CONTRACT NO. 68B92  
 CATALOG NO. 035128-00D

## GENERAL NOTES

The contractor will be responsible for field verification of locations for all landscaping items.

The removal of dead underbrush, debris, litter, and other miscellaneous items shall be completed and will be considered included in the cost of the associated pay items.

"Shrub Care" shall include the trimming of shrubs around junction boxes and will be considered included in the agreed unit cost for "Shrub Care".

## COMMITMENTS

Commitments are not to be altered without the written consent of all parties to which the commitment was made.

No Commitments have been made on this project.

## CALENDAR OF LANDSCAPING MAINTENANCE

### WORK DATES

### LANDSCAPING MAINTENANCE WORK


FROM	TO	LANDSCAPING MAINTENANCE WORK
June 1	June 30	Mow turf areas to a height of 3 inches by IDOT.
June 1	June 30	Perennial plant care.
June 1	June 30	Woody plant care. Work cycle must be complete and acceptable on the inspection date of June 30.
	June 30	Inspection of all woody and perennial plant care.

FILE NAME = 68892.dgn	USER NAME = Cresspole	DESIGNED - _____	REVISED - _____	<b>STATE OF ILLINOIS DEPARTMENT OF TRANSPORTATION</b>	<b>GENERAL NOTES AND COMMITMENTS</b>	F.A.I. RTE. = 74	SECTION = 7217,8,9,9.JLS-6	COUNTY = PEORIA	TOTAL SHEETS = 11	SHEET NO. = 2		
	PLOT SCALE = 200.0000' / 1" =	DRAWN - _____	REVISED - _____			SCALE: _____	SHEET NO. _____ OF _____ SHEETS	STA. _____ TO STA. _____	CONTRACT NO. 68892			
	PLOT DATE = 12/19/2014	CHECKED - _____	REVISED - _____			ILLINOIS FED. AID PROJECT						
		DATE - _____	REVISED - _____									

CODE NO.	ITEM	UNIT	TOTAL QUANTITY	CONST. CODE
				0031 PEORIA CO. 100% STATE
67100100	MOBILIZATION	L SUM	1.0	1.0
K0026700	TREE CARE	EACH	300.0	300.0
K0026810	SHRUB CARE	EACH	9764.0	9764.0
K0026850	PERENNIAL PLANT CARE	SQ YD	7500.0	7500.0
K0029634	WEED CONTROL, PRE-EMERGENT GRANULAR HERBICIDE	POUND	200.0	200.0
X7010410	SPEED DISPLAY TRAILER	CAL MO	1.0	1.0
X7010216	TRAFFIC CONTROL & PROTECTION, (SPECIAL)	L SUM	1.0	1.0


6



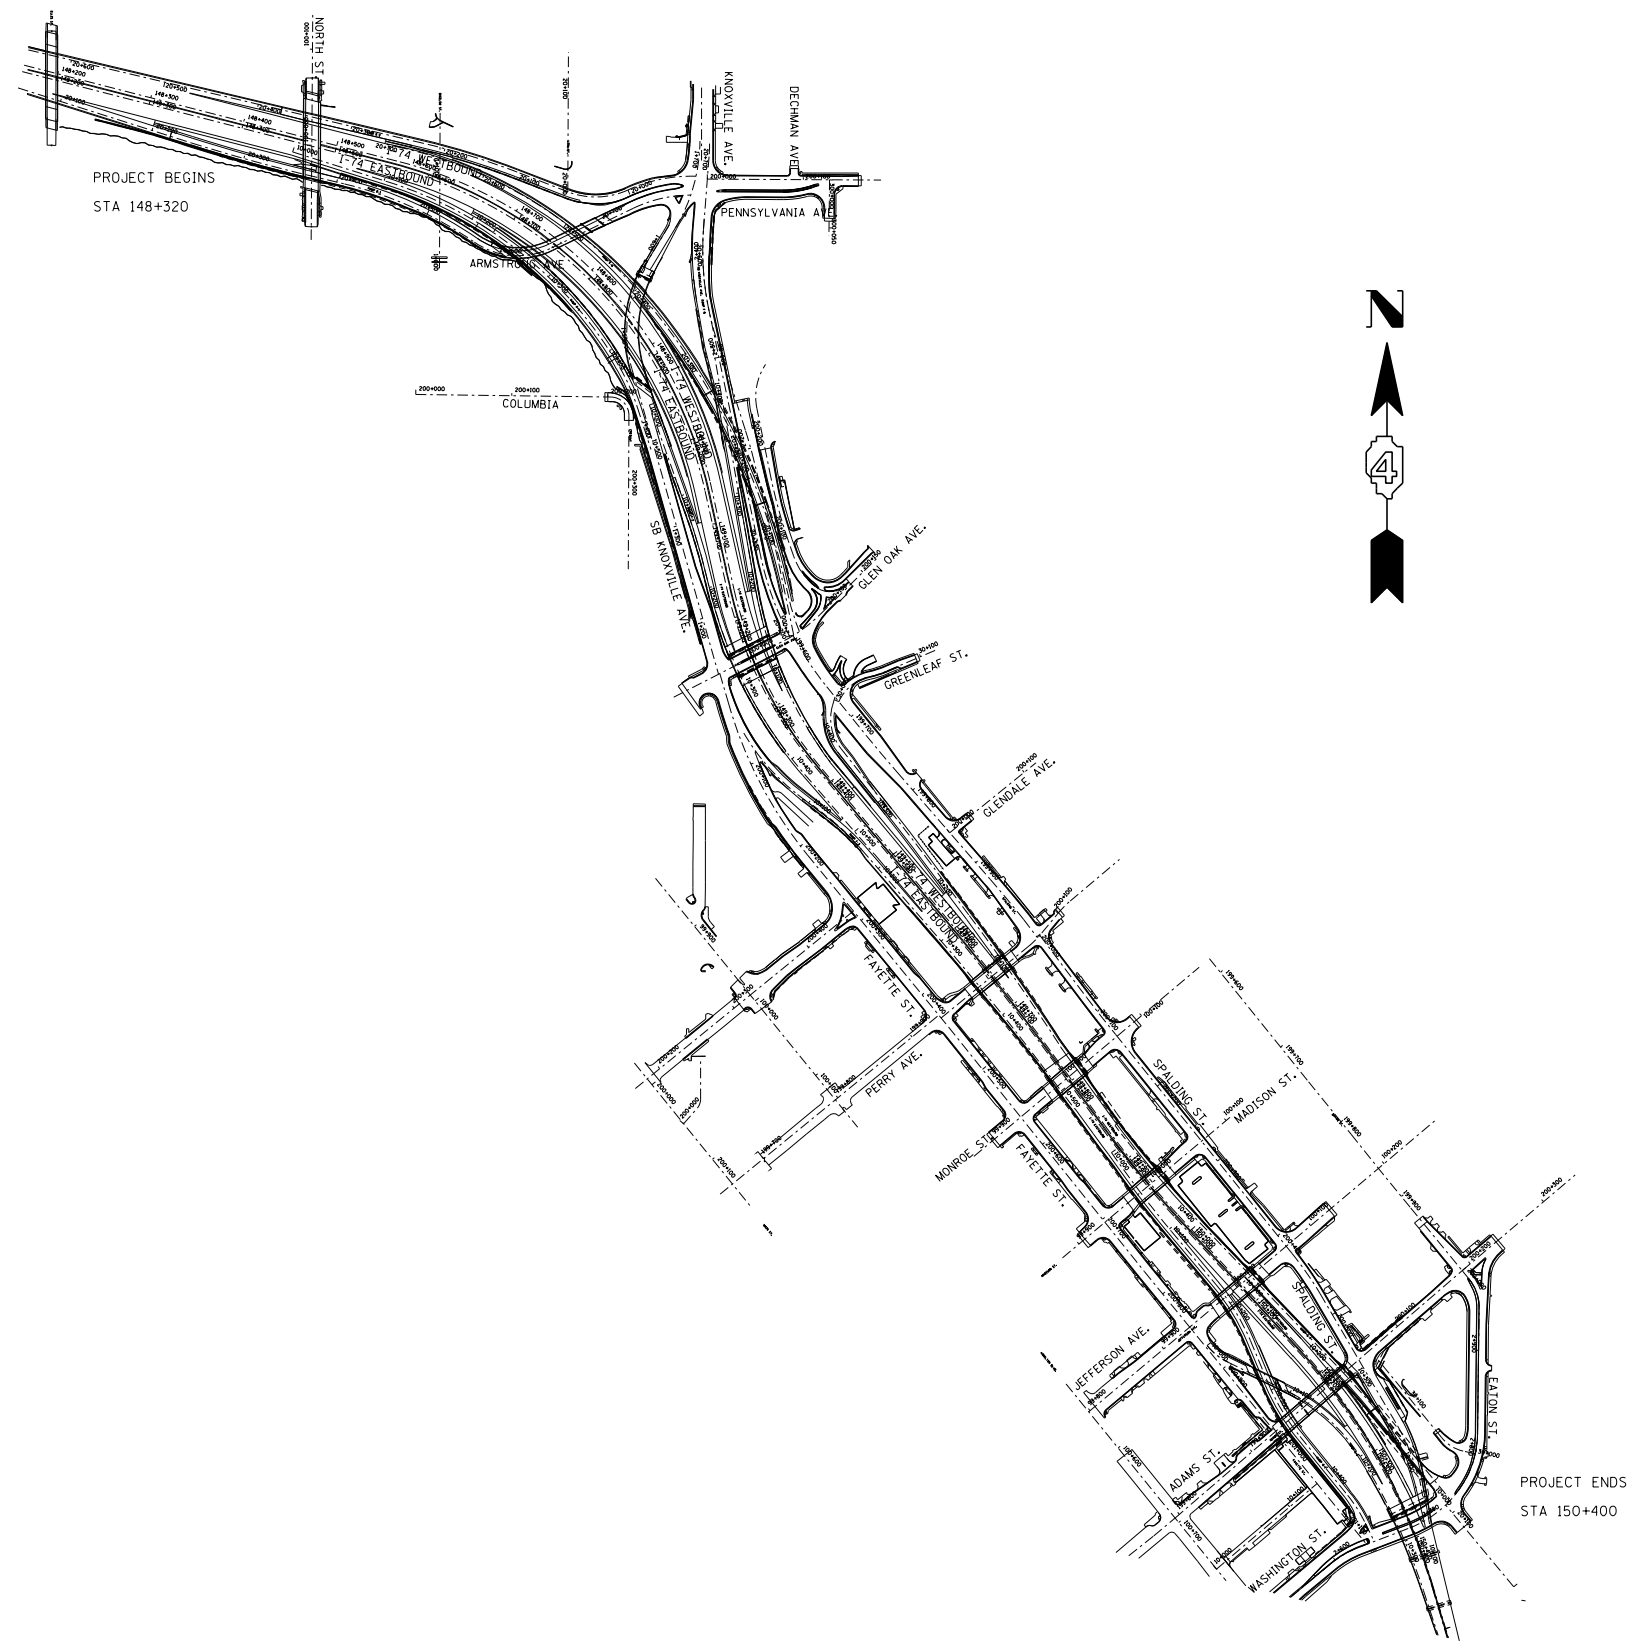

**For Information Only  
NOT TO SCALE**

FILE NAME = S:\GEN\DRIFT\STD&PLNS\SQUADS\174-OVERALL-SCHEMATIC.DGN	USER NAME = Crespole	DESIGNED - ____	REVISED - -	<b>STATE OF ILLINOIS DEPARTMENT OF TRANSPORTATION</b>	<b>OVERALL PLAN</b>			F.A.I. RTE. = 74	SECTION = 72(7,8,9,9.1)LS-6	COUNTY = PEORIA	TOTAL SHEETS = 11	SHEET NO. = 5
	PLOT SCALE = 200.0000' / in.	CHECKED - ____	REVISED - -		SCALE: _____	SHEET _____	OF _____	SHEETS	STA. _____	TO STA. _____	CONTRACT NO. 68B92	
PLOT DATE = 12/19/2014	DATE - _____	REVISED - -	REVISED - -	ILLINOIS FED. AID PROJECT								

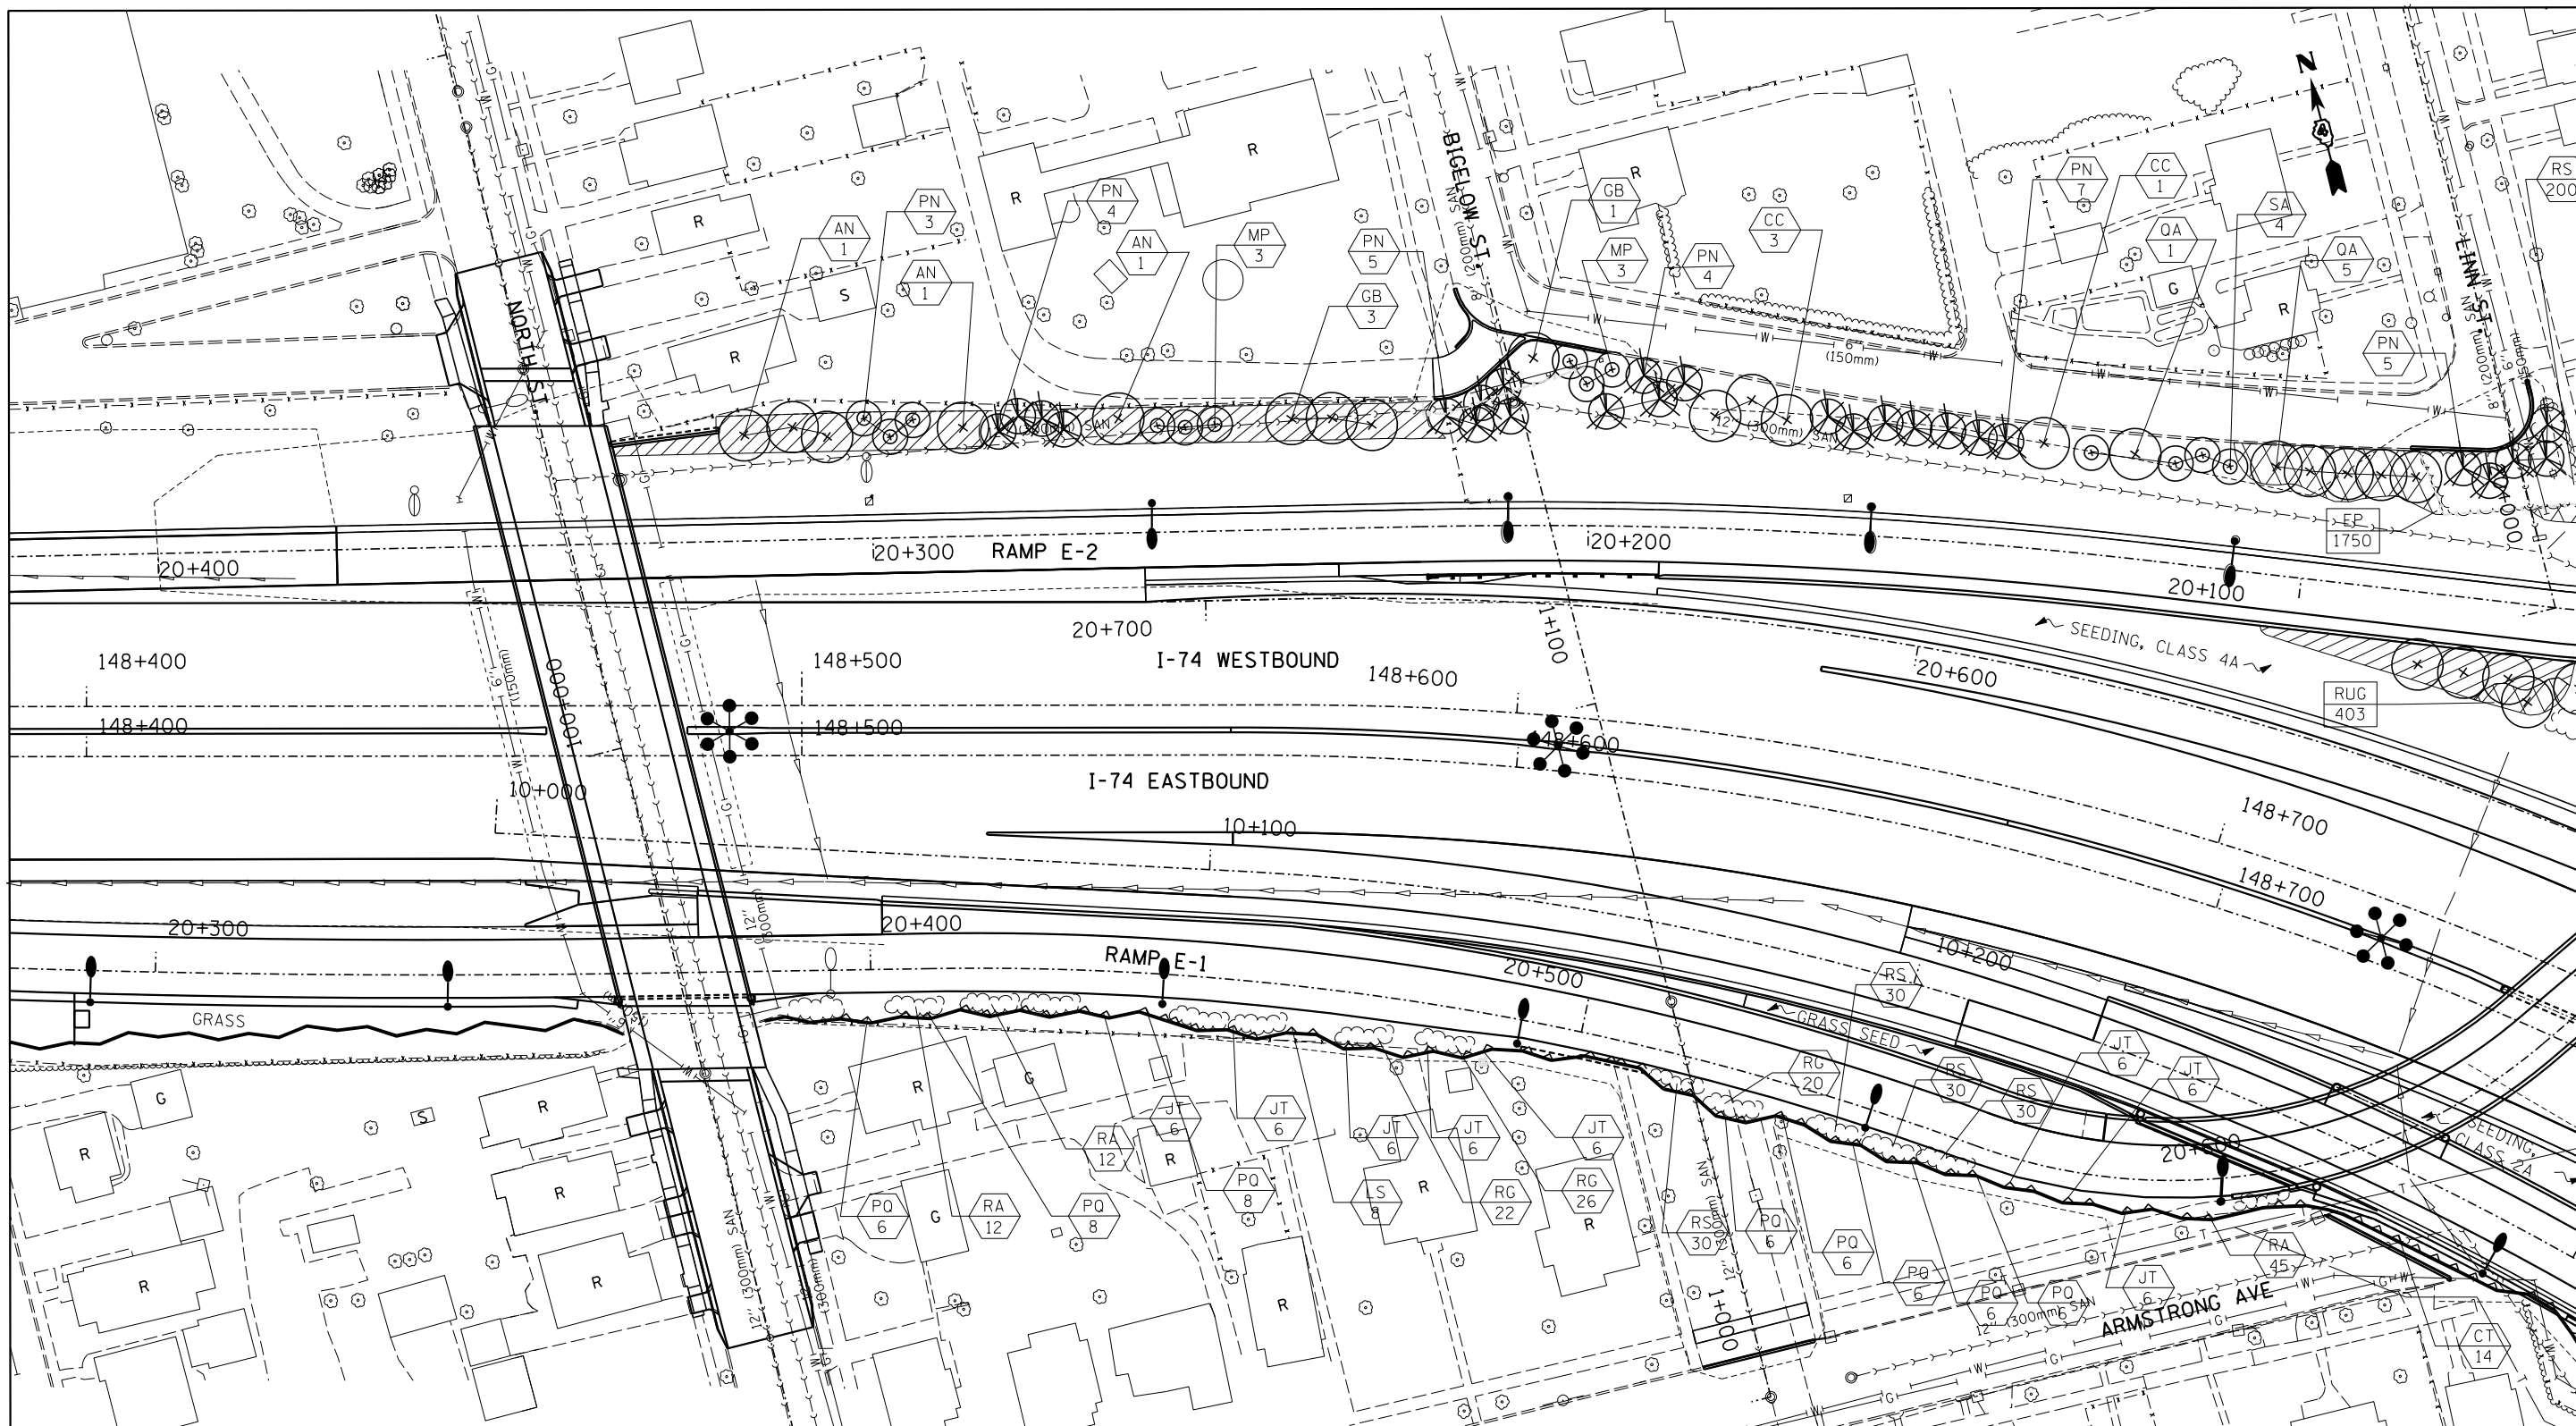


**LEGEND**

- VINES ON SOUND/RETAINING WALL
- SHRUBS
- EVERGREEN TREE
- SMALL ORNAMENTAL TREE
- SHADE TREE (5' DIA. MULCH SAUCER-TYP. -FOR ALL TREES & SHRUBS)
- PERENNIAL PLANTS, WILDFLOWERS
- PERENNIAL PLANTS, FOR SUN
- PERENNIAL PLANTS KEY QUANTITY OF SPECIFIED PLANT
- PLANT KEY QUANTITY OF SPECIFIED PLANT

**For Information Only  
NOT TO SCALE**

FILE NAME = 68892.dgn	USER NAME = Crespole	DESIGNED -	REVISED -	<b>STATE OF ILLINOIS DEPARTMENT OF TRANSPORTATION</b>	<b>PLAN SHEET-LAYOUT 1</b>	F.A.I. RTE. 74	SECTION 7217,8,9,11,15-6	COUNTY PEORIA	TOTAL SHEETS 11	SHEET NO. 6
	PLOT SCALE = 200.0000' / in.	DRAWN -	REVISED -							
	PLOT DATE = 12/19/2014	CHECKED -	REVISED -		SCALE: _____ SHEET NO. ___ OF ___ SHEETS STA. _____ TO STA. _____					CONTRACT NO. 68892
		DATE -	REVISED -							ILLINOIS FED. AID PROJECT

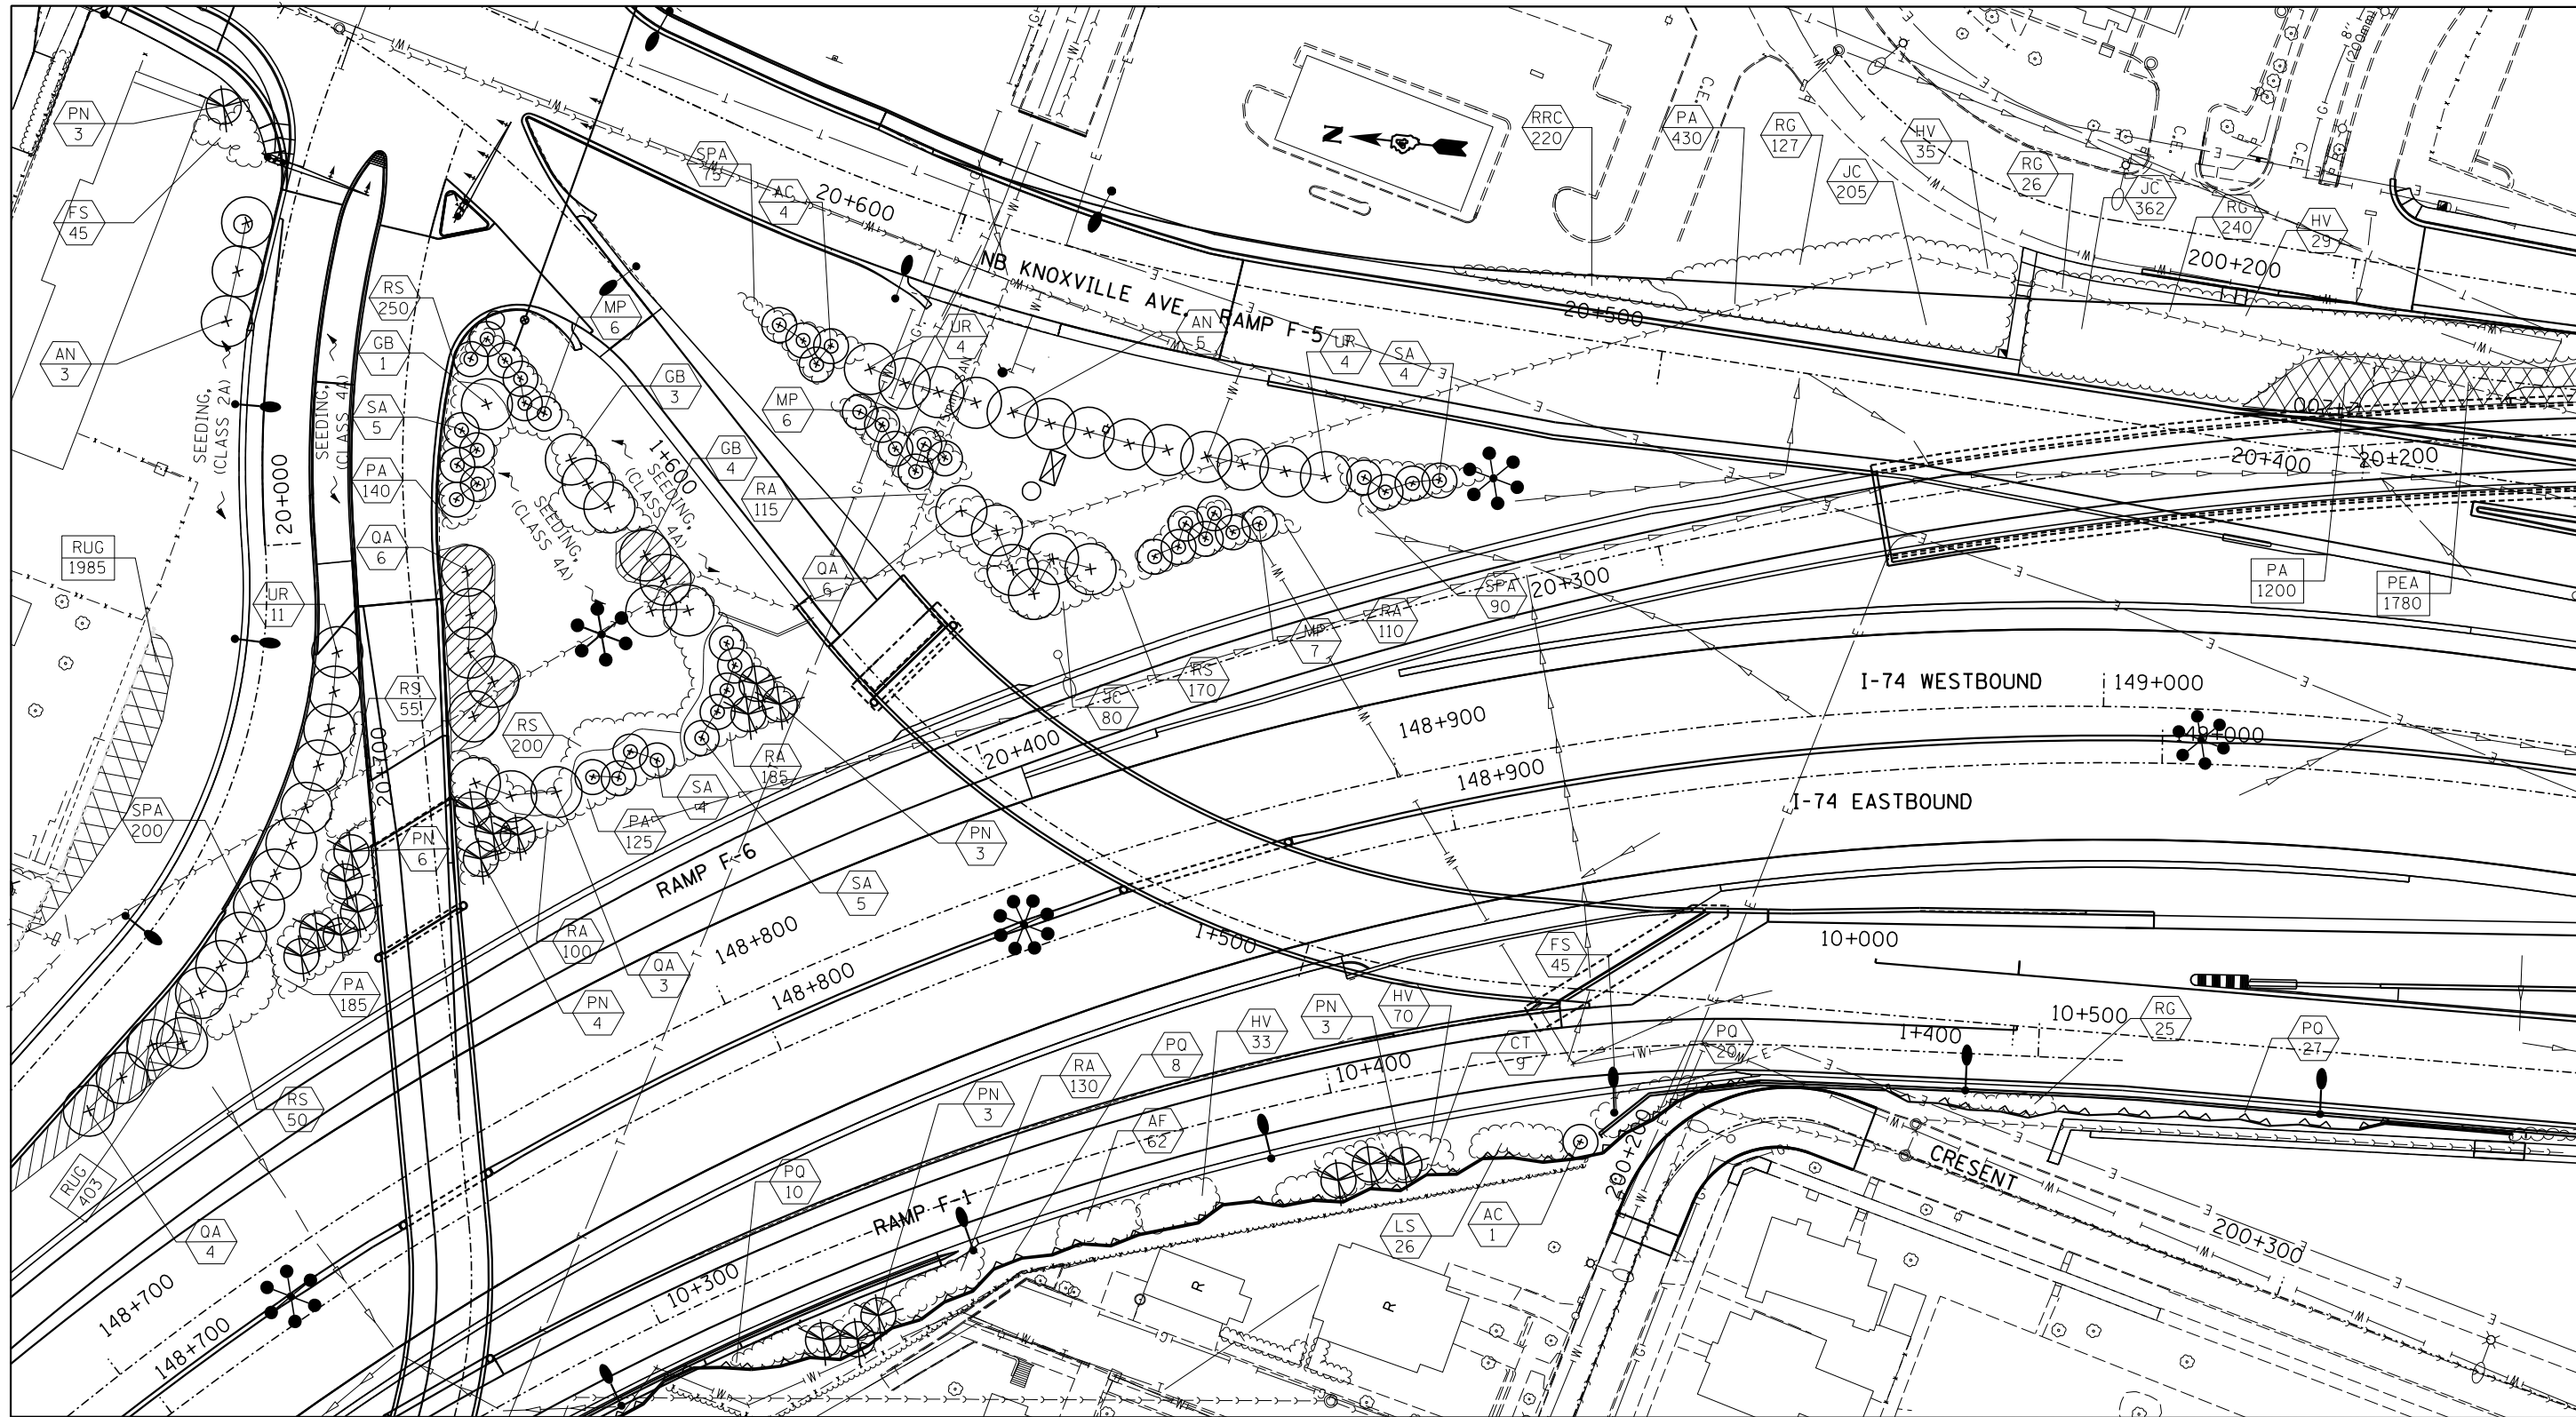


**LEGEND**

- VINES ON SOUND/RETAINING WALL
- SHRUBS
- EVERGREEN TREE
- SMALL ORNAMENTAL TREE
- SHADE TREE (5' DIA. MULCH SAUCER-TYP. -FOR ALL TREES & SHRUBS)
- PERENNIAL PLANTS, WILDFLOWERS
- PERENNIAL PLANTS, FOR SUN
- PERENNIAL PLANTS KEY QUANTITY OF SPECIFIED PLANT
- PLANT KEY QUANTITY OF SPECIFIED PLANT

**For Information Only  
NOT TO SCALE**

FILE NAME = 68892.dgn	USER NAME = Crespole	DESIGNED -	REVISED -	<b>STATE OF ILLINOIS DEPARTMENT OF TRANSPORTATION</b>	<b>PLAN SHEET-LAYOUT 2</b>	F.A.I. RTE. 74	SECTION 7217,8,9,11LS-6	COUNTY PEORIA	TOTAL SHEETS 11	SHEET NO. 7	
PLOT SCALE = 200.0000' / in.		DRAWN -								CONTRACT NO. 68892	
PLOT DATE = 12/19/2014		CHECKED -									
		DATE -		SCALE: _____		SHEET NO. ___ OF ___ SHEETS		STA. _____ TO STA. _____		ILLINOIS FED. AID PROJECT	

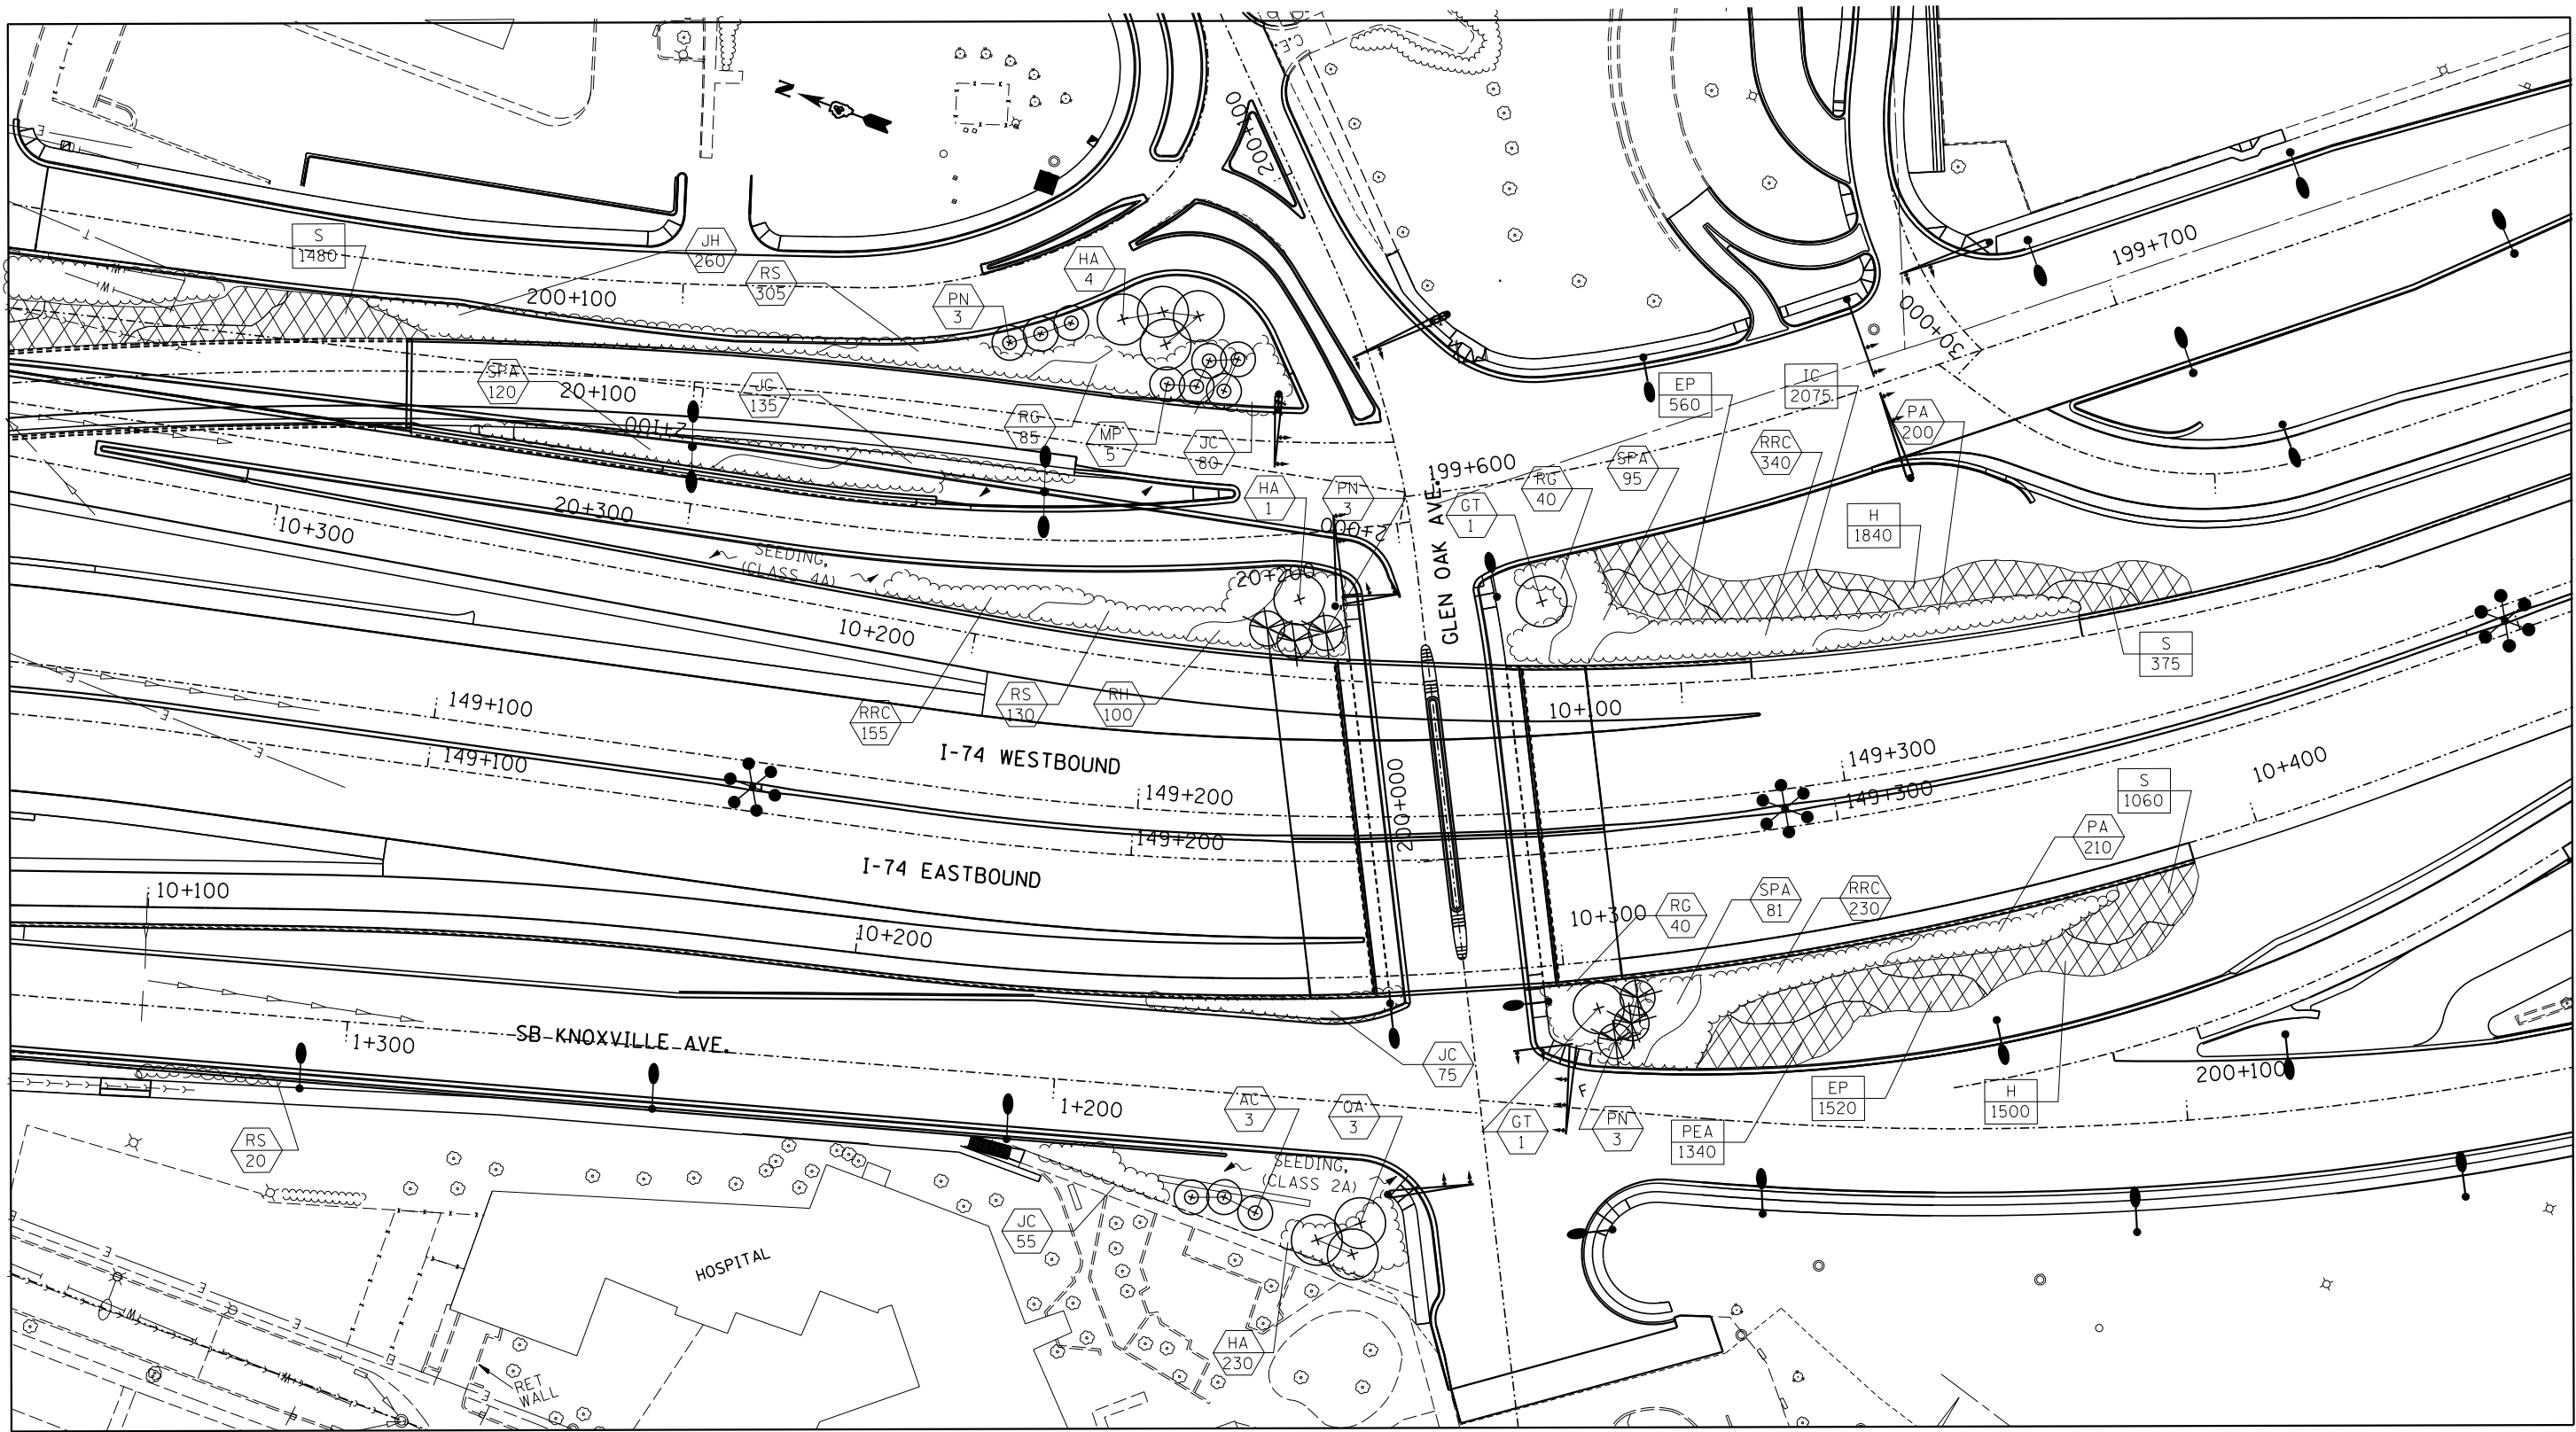


**LEGEND**

VINES ON SOUND/ RETAINING WALL	SHADE TREE (5' DIA. MULCH SAUCER-TYP. -FOR ALL TREES & SHRUBS)	PERENNIAL PLANTS KEY QUANTITY OF SPECIFIED PLANT
SHRUBS	PERENNIAL PLANTS, WILDFLOWERS	PLANT KEY QUANTITY OF SPECIFIED PLANT
EVERGREEN TREE	PERENNIAL PLANTS, FOR SUN	
SMALL ORNAMENTAL TREE		

**For Information Only  
NOT TO SCALE**


FILE NAME = 68892.dgn	USER NAME = Crespo	DESIGNED -	REVISED -	<b>STATE OF ILLINOIS DEPARTMENT OF TRANSPORTATION</b>	<b>PLAN SHEET-LAYOUT 3</b>	F.A.I. RTE. 74	SECTION 72(7,8,9,11)S-6	COUNTY PEORIA	TOTAL SHEETS 11	SHEET NO. 8	
	PLOT SCALE = 200.0000' / in.	DRAWN -	REVISED -			SCALE: _____	SHEET NO. ___ OF ___ SHEETS	STA. _____ TO STA. _____	CONTRACT NO. 68892		
	PLOT DATE = 12/19/2014	CHECKED -	REVISED -			ILLINOIS FED. AID PROJECT					
		DATE -	REVISED -								



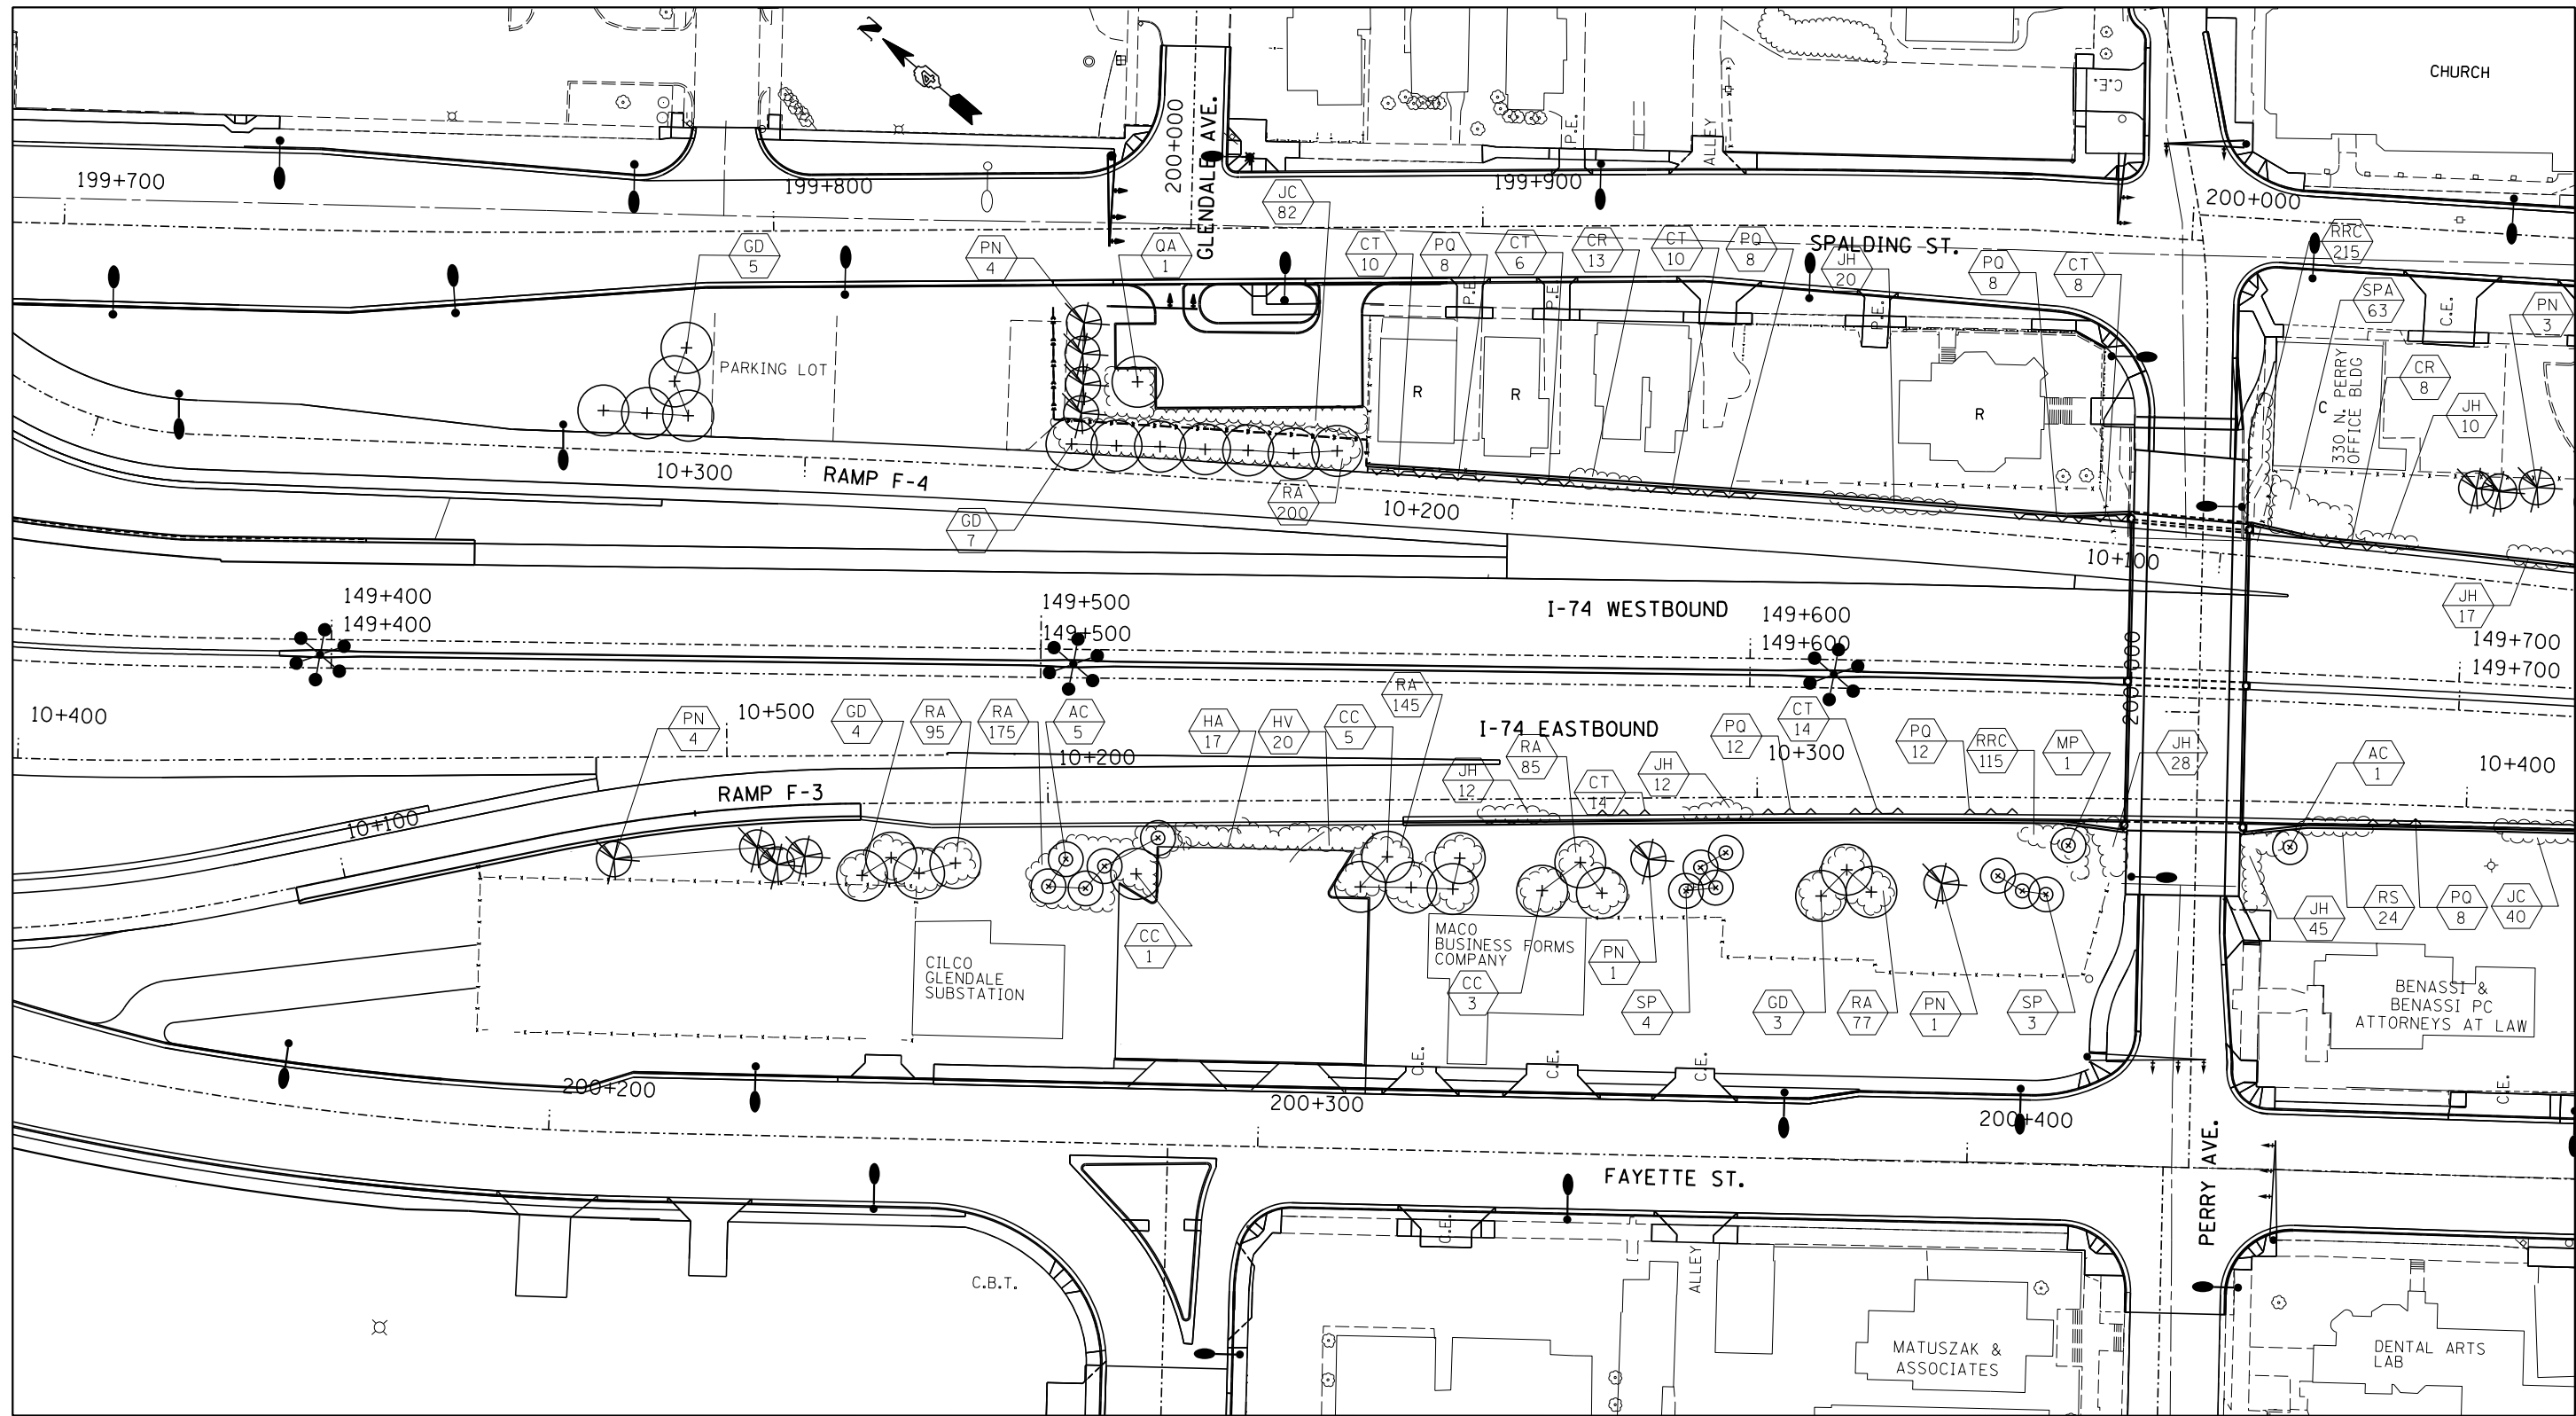

**For Information Only  
NOT TO SCALE**

FILE NAME = 68892.dgn	USER NAME = Crespole	DESIGNED -	REVISED -	<b>STATE OF ILLINOIS DEPARTMENT OF TRANSPORTATION</b>	<b>PLAN SHEET-LAYOUT 4</b>	F.A.I. RTE. 74	SECTION 72(7,8,9,1)LS-6	COUNTY PEORIA	TOTAL SHEETS 11	SHEET NO. 9	
	PLOT SCALE = 200.0000' / in.	DRAWN -	REVISED -			SCALE: _____	SHEET NO. ____ OF ____ SHEETS	STATION TO STATION	CONTRACT NO. 68892		
	PLOT DATE = 12/19/2014	CHECKED -	REVISED -			ILLINOIS FED. AID PROJECT					
		DATE -	REVISED -								

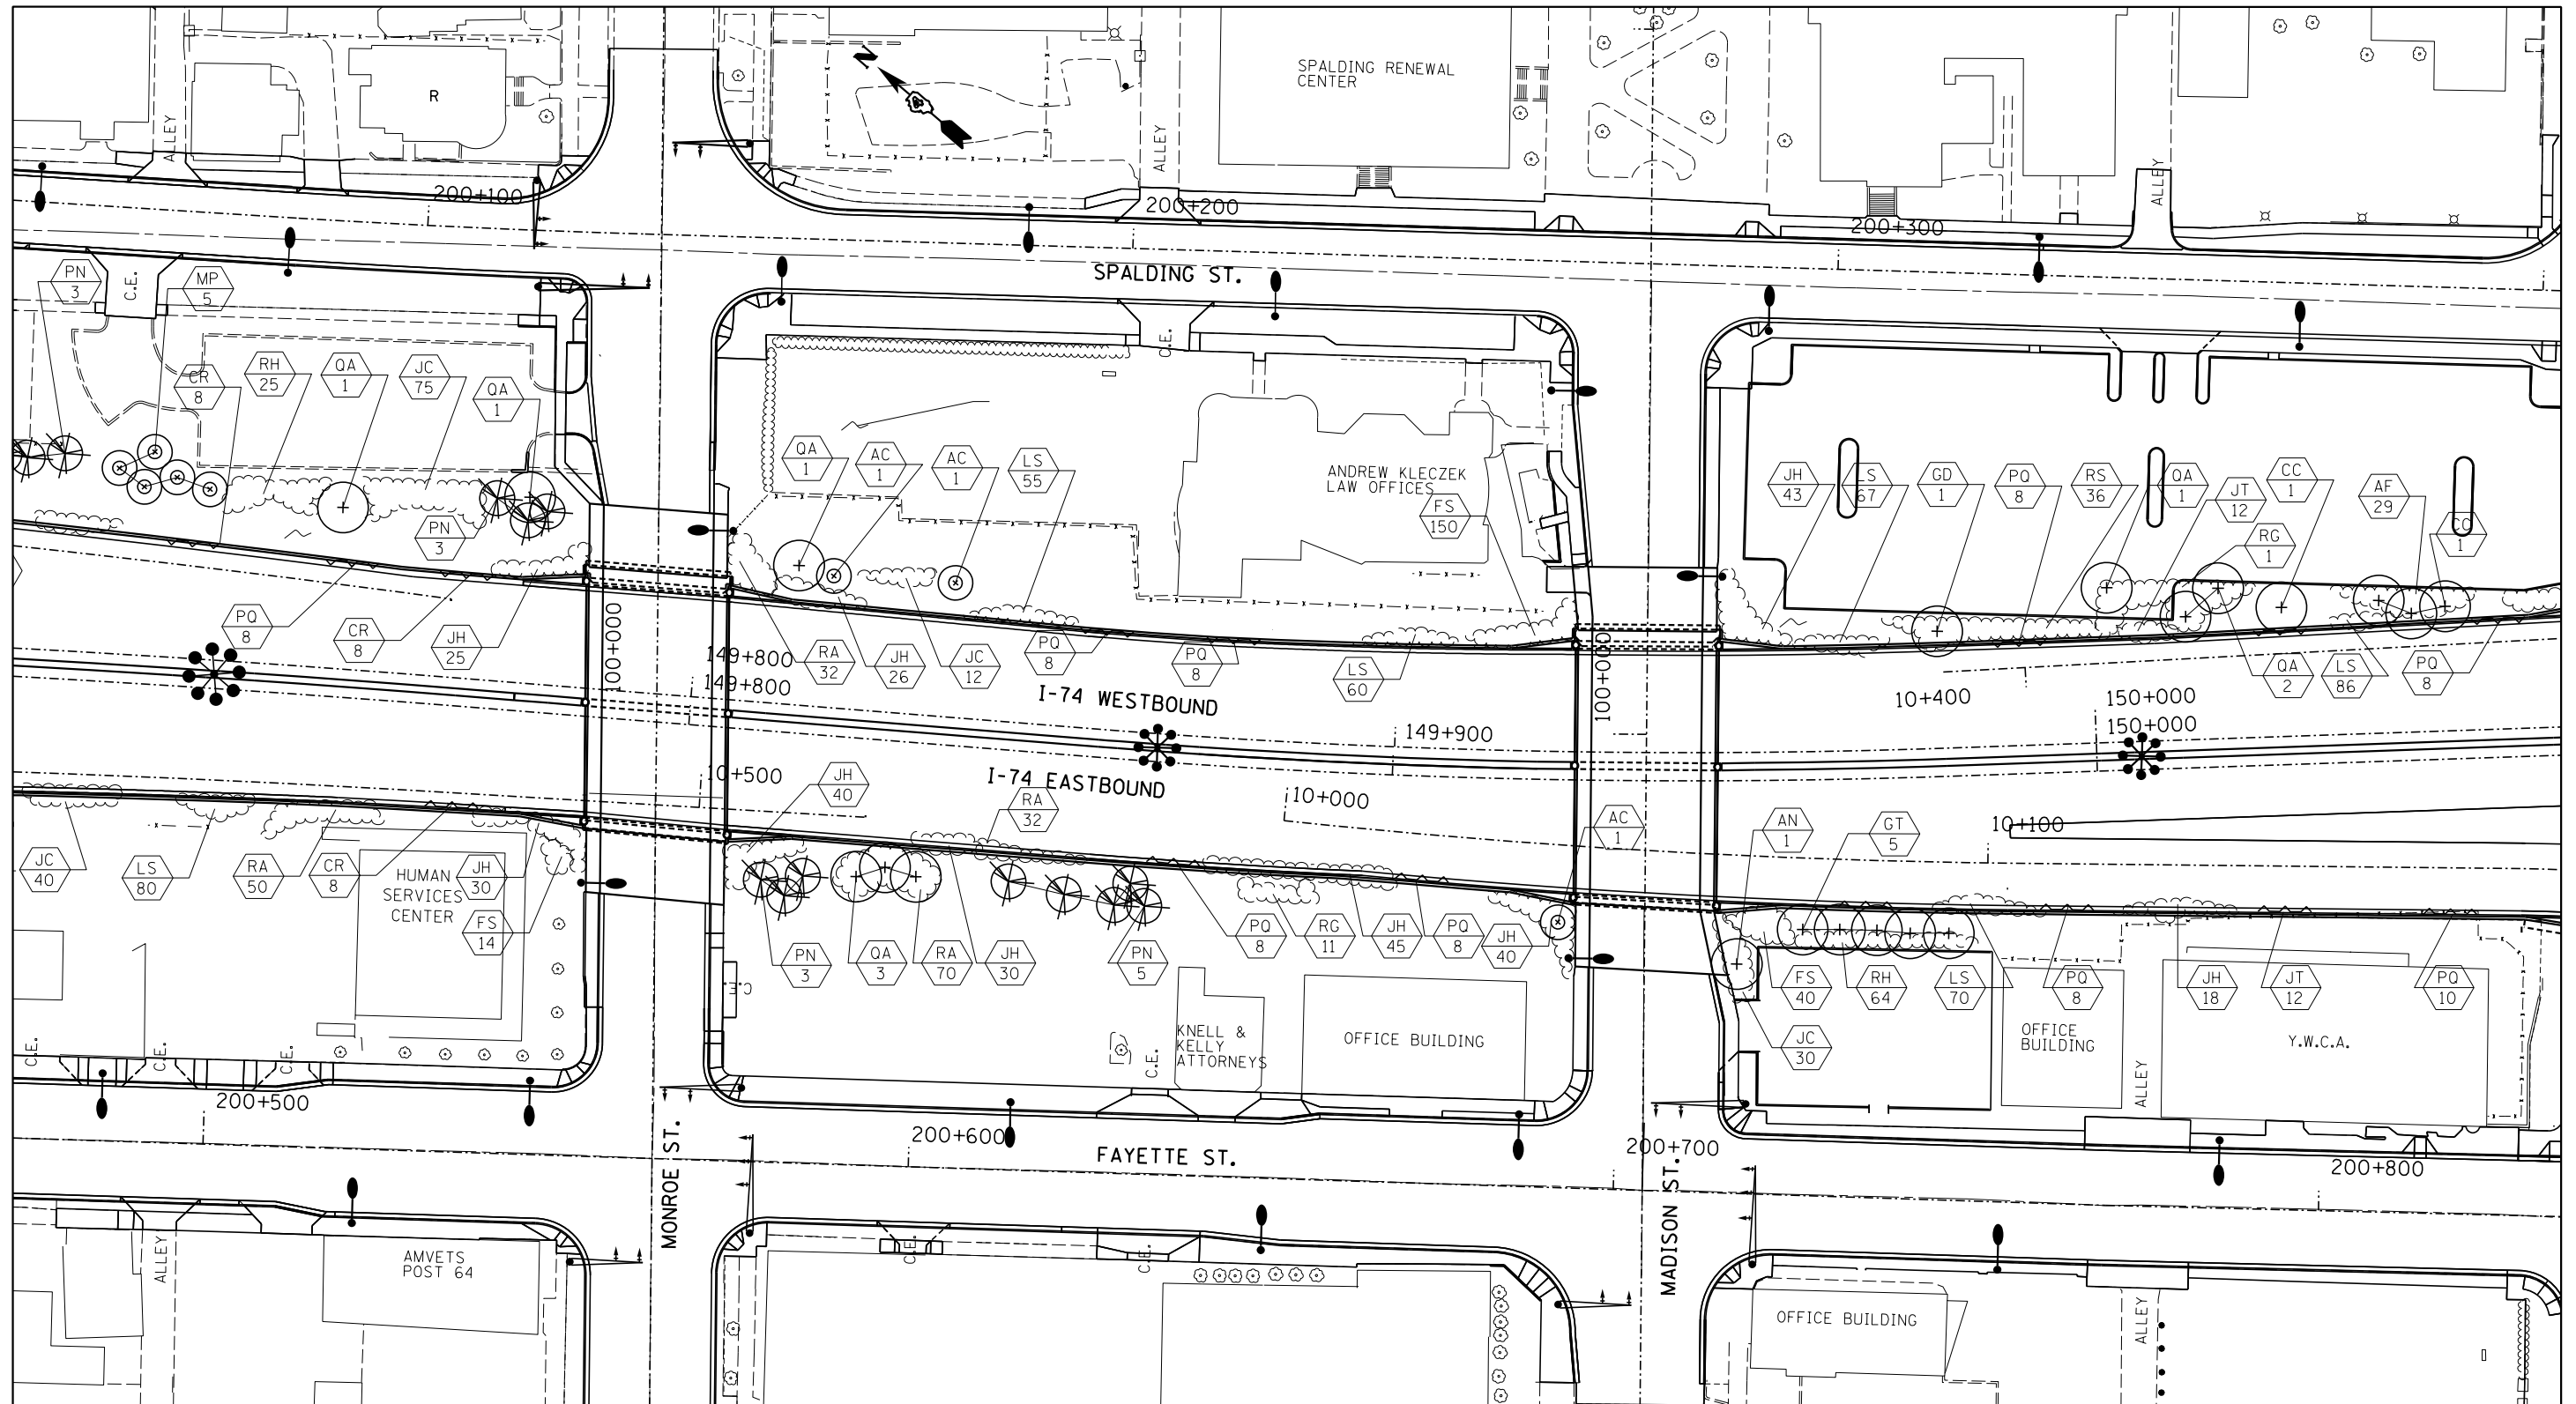


**LEGEND**

- VINES ON SOUND/RETAINING WALL
- SHRUBS
- EVERGREEN TREE
- SMALL ORNAMENTAL TREE
- SHADE TREE (5' DIA. MULCH SAUCER-TYP. -FOR ALL TREES & SHRUBS)
- PERENNIAL PLANTS, WILDFLOWERS
- PERENNIAL PLANTS, FOR SUN
- PERENNIAL PLANTS KEY QUANTITY OF SPECIFIED PLANT
- PLANT KEY QUANTITY OF SPECIFIED PLANT

**For Information Only  
NOT TO SCALE**

FILE NAME = 68892.dgn	USER NAME = Crespole	DESIGNED -	REVISED -	<b>STATE OF ILLINOIS DEPARTMENT OF TRANSPORTATION</b>	<b>PLAN SHEET-LAYOUT 5</b>	F.A.I. RTE. 74	SECTION 72(7,8,9,9.1)LS-6	COUNTY PEORIA	TOTAL SHEETS 11	SHEET NO. 10
	PLOT SCALE = 200.0000' / in.	DRAWN -	REVISED -							
	PLOT DATE = 12/19/2014	CHECKED -	REVISED -							
		DATE -	REVISED -							
						SCALE: _____ SHEET NO. ___ OF ___ SHEETS STA. _____ TO STA. _____		ILLINOIS FED. AID PROJECT CONTRACT NO. 68892		

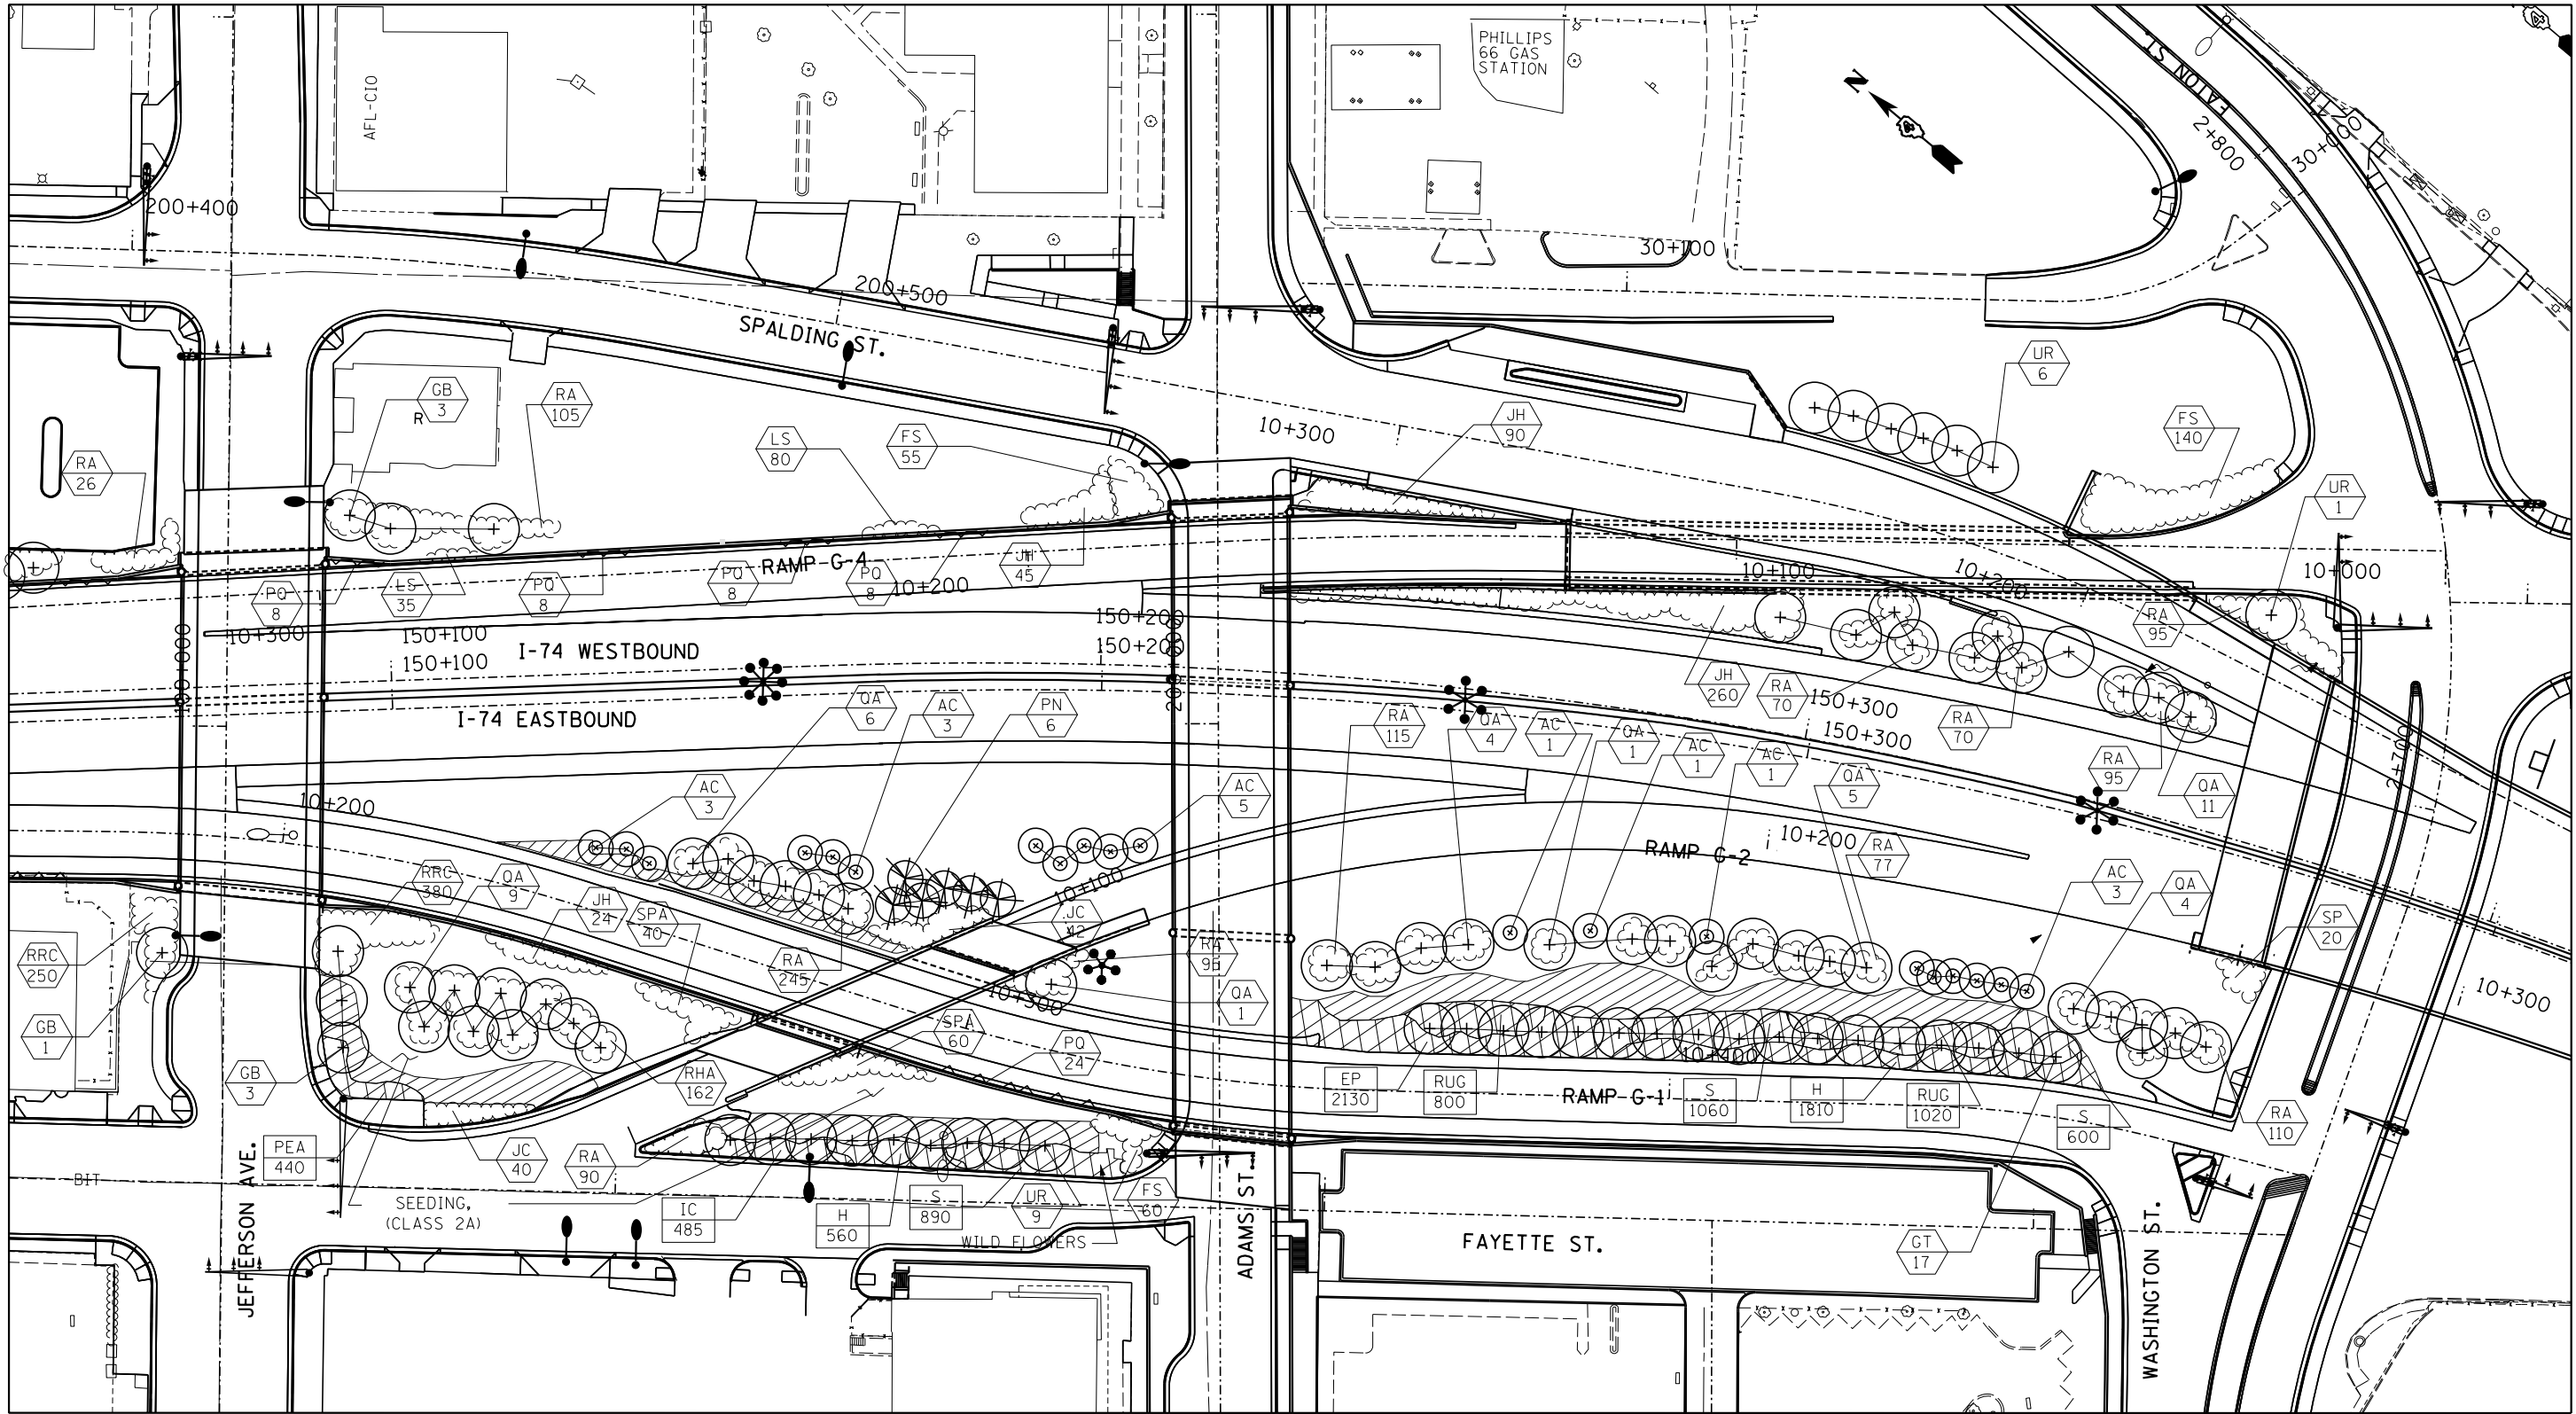

**LEGEND**

- VINES ON SOUND/RETAINING WALL
- SHRUBS
- EVERGREEN TREE
- SMALL ORNAMENTAL TREE
- SHADE TREE (5' DIA. MULCH SAUCER-TYP. -FOR ALL TREES & SHRUBS)
- PERENNIAL PLANTS, WILDFLOWERS
- PERENNIAL PLANTS, FOR SUN
- PERENNIAL PLANTS KEY QUANTITY OF SPECIFIED PLANT
- PLANT KEY QUANTITY OF SPECIFIED PLANT

**For Information Only  
NOT TO SCALE**

FILE NAME = 68892.dgn

USER NAME = Crespo  
PLOT SCALE = 200.0000' / in.  
PLOT DATE = 12/19/2014

DESIGNED -  
DRAWN -  
CHECKED -  
DATE -

REVISED -  
REVISED -  
REVISED -  
REVISED -

**STATE OF ILLINOIS  
DEPARTMENT OF TRANSPORTATION**

**PLAN SHEET-LAYOUT 6**

SCALE: \_\_\_\_\_ SHEET NO. \_\_\_ OF \_\_\_ SHEETS STA. \_\_\_\_\_ TO STA. \_\_\_\_\_

F.A.I. RTE.	SECTION	COUNTY	TOTAL SHEETS	SHEET NO.
74	7217,8,9,11,5-6	PEORIA	11	11
CONTRACT NO. 68892				
ILLINOIS FED. AID PROJECT				