


McKinley Road Embankments




0 50 100
SCALE IN FEET

	EXISTING CONTOUR
	PROPOSED CONTOUR
	CONSTRUCTION LIMITS
	EDGE OF ROAD
	TREELINE
	EDGE OF WATER
	SURVEY CONTROL POINT

Legend

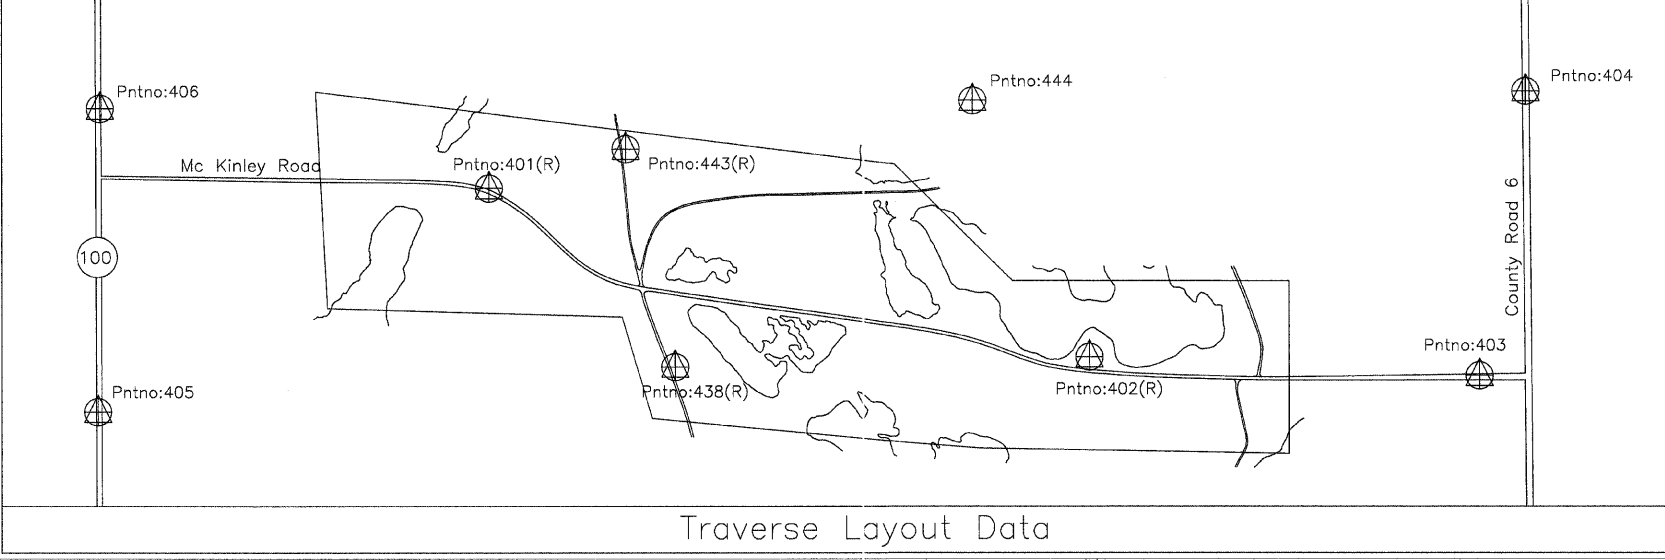

Traverse Layout Data

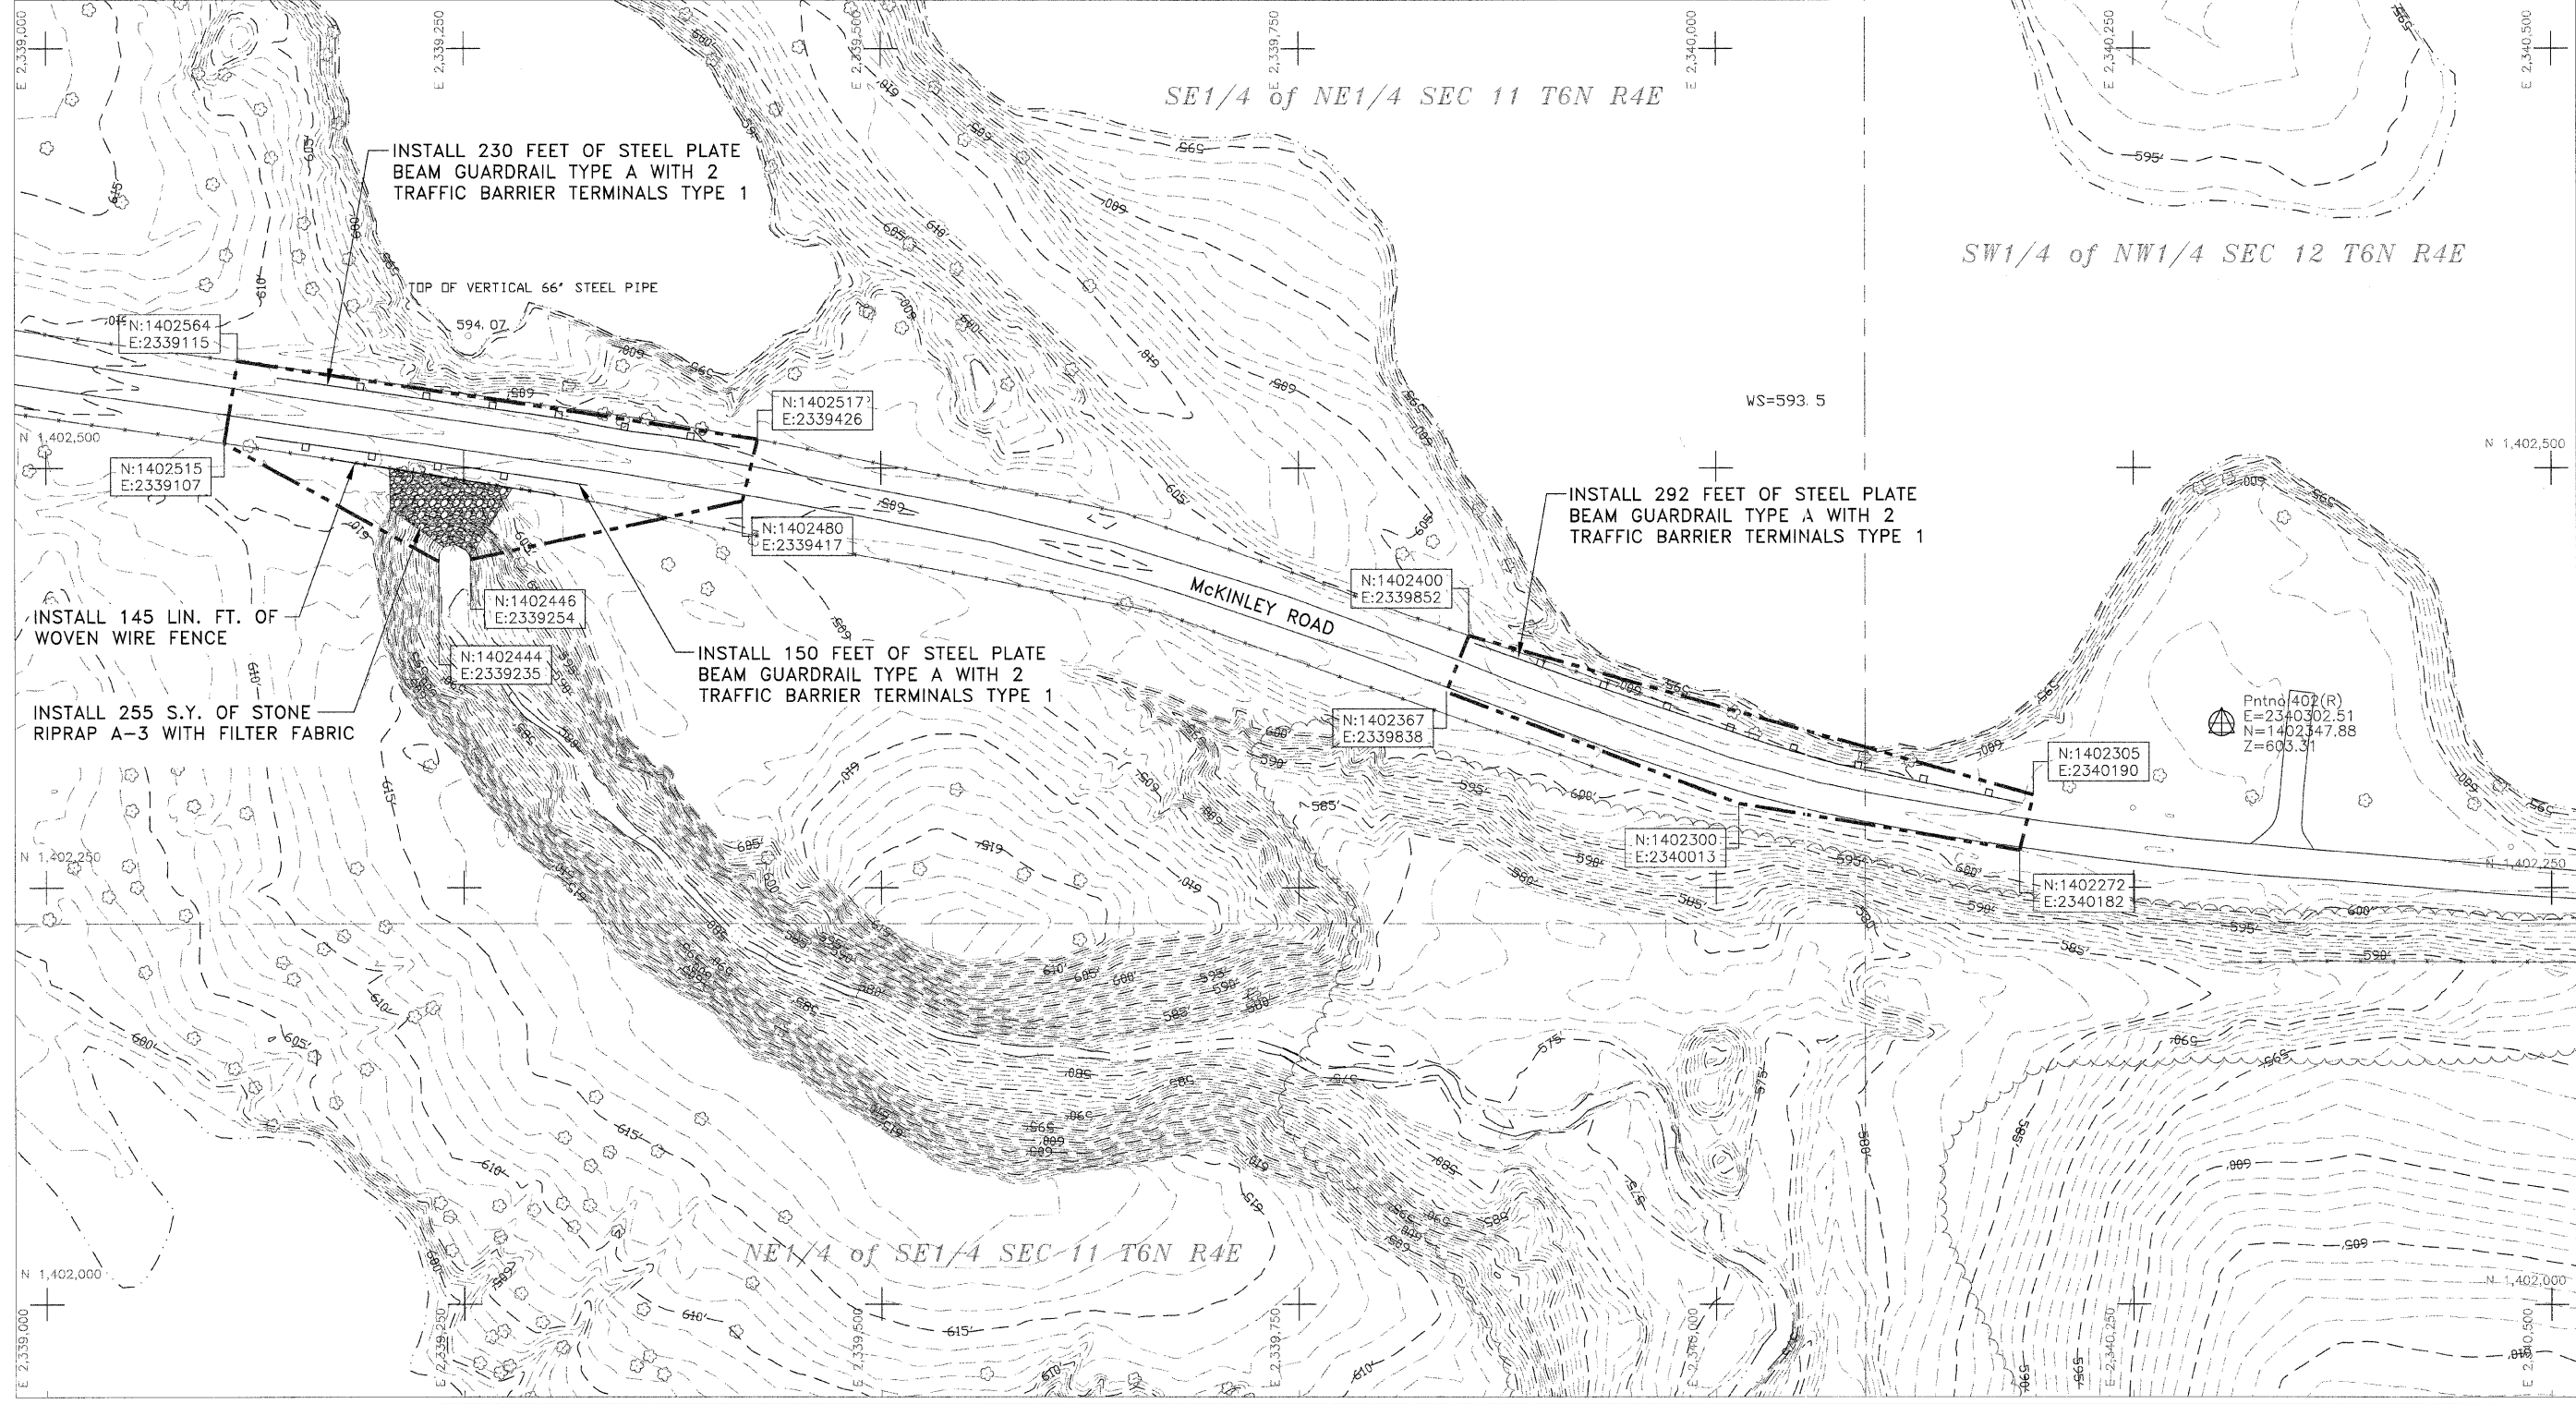

State of Illinois
Department of Natural Resources

Gale Road Embankments
Group Reclamation Project
AML-GFuE-0604
Fulton County

Drawn By: M-LF
Checked By:
Date: 1/15/2008

Existing & Proposed
Conditions
Sheet
7 of 28