



PIER 1
NORTH FACE
(LOOKING SOUTH)

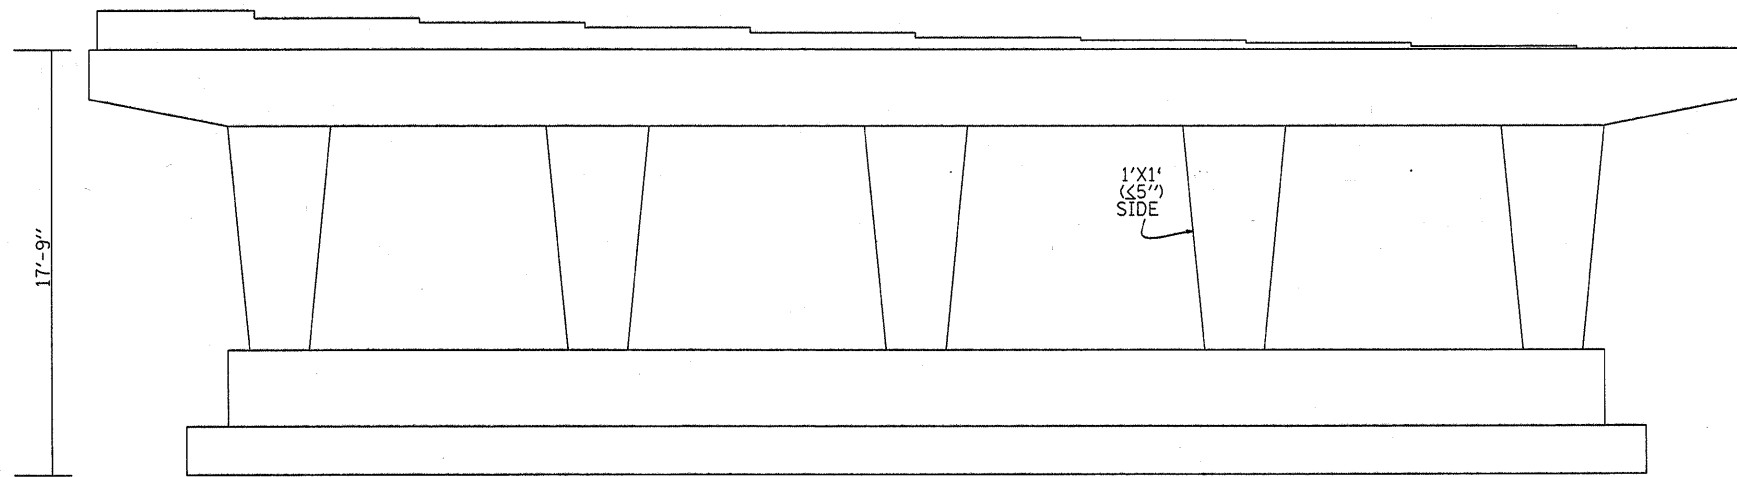

PIER 1
SOUTH FACE
(LOOKING NORTH)

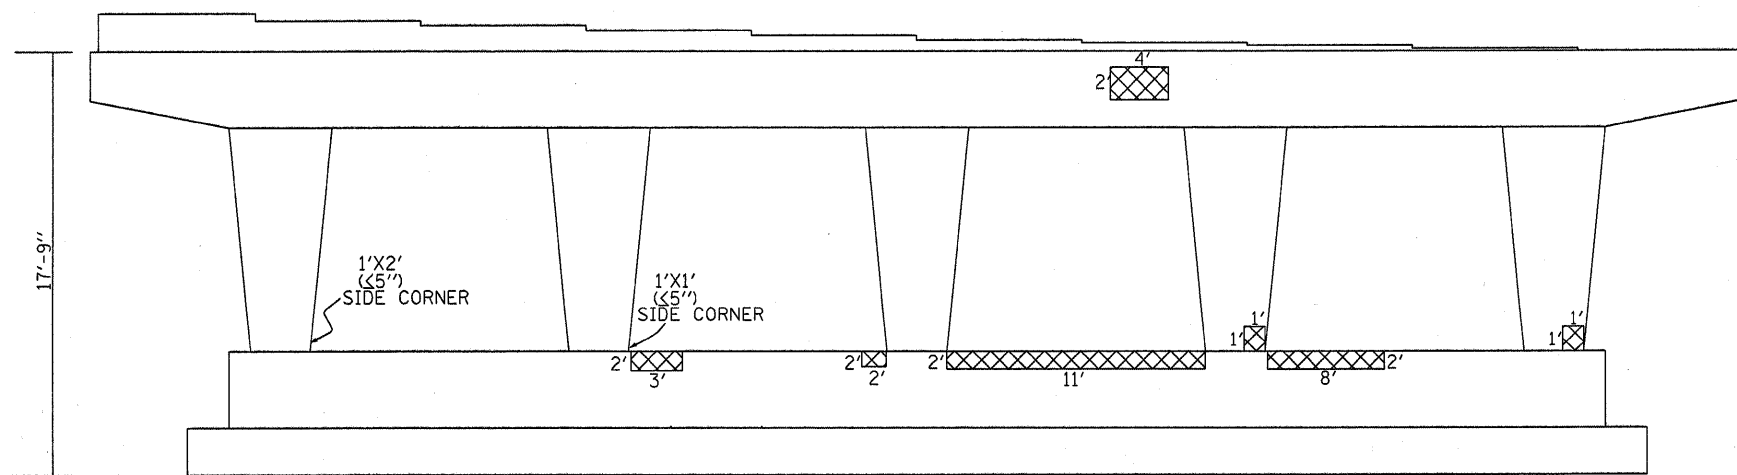

PIER 2
SOUTH FACE
(LOOKING NORTH)

PIER 1 & 2 BILL OF MATERIAL	UNIT	QUANTITY
STRUCTURAL REPAIR OF CONCRETE > 5"	SQ FT	58
STRUCTURAL REPAIR OF CONCRETE ≤ 5"	SQ FT	10

LEGEND



STRUCTURAL REPAIR OF CONCRETE > 5"



STRUCTURAL REPAIR OF CONCRETE ≤ 5"

SHEET 1 OF 3