


ROUTE	SECTION	COUNTY	TOTAL SHEETS	SHEET NUMBER
VARIOUS	2007-041 BP	VARIOUS	25	6

CONTRACT NO.: 60D31

R 8 E

MCHENRY CO. LAKE CO.

R 9 E

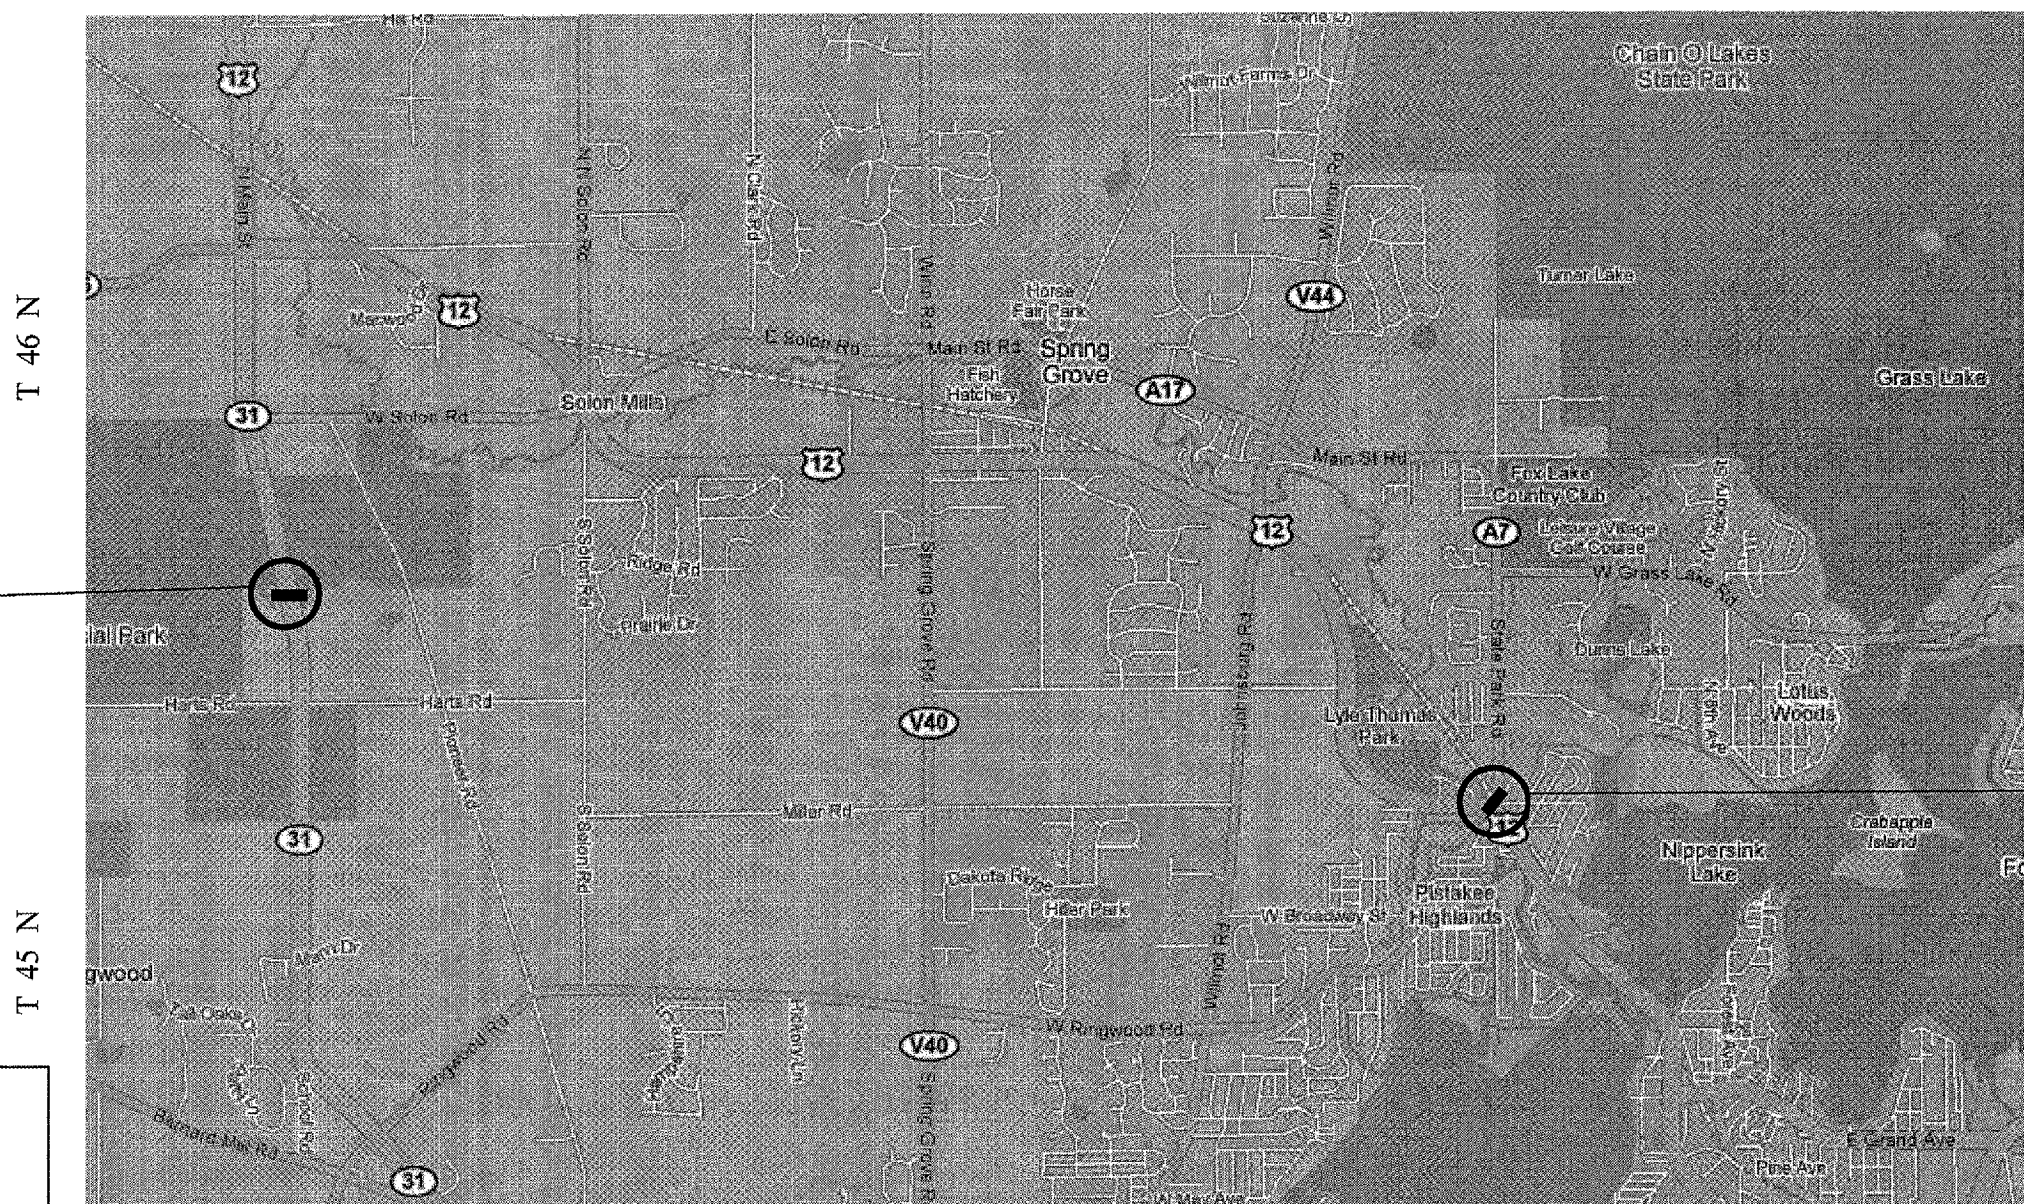

LOCATION 5:
SN 056-0037
 ILL 31
 OVER NIPPERSINK
 CREEK
 RICHMOND TOWNSHIP
 MCHENRY COUNTY

LOCATION 6:
SN 056-0057
 US 12
 OVER NIPPERSINK CREEK
 MCHENRY TOWNSHIP
 MCHENRY COUNTY

TRAFFIC DATA: IL 31
 2005 ADT = 7,700
 SPEED LIMIT = 45 MPH

TRAFFIC DATA: US 12
 2005 ADT = 19,600
 SPEED LIMIT = 45 MPH

RICHMOND & MCHENRY TOWNSHIPS

ILLINOIS DEPARTMENT OF TRANSPORTATION
 LOCATION OF IMPROVEMENT
 LOCATION 5: ILL 31
 LOCATION 6: US 12
 OVER NIPPERSINK CREEK