


ROUTE	SECTION	COUNTY	TOTAL SHEETS	SHEET NUMBER
VARIOUS	2007-041 BP	VARIOUS	25	15

CONTRACT NO. 60D31

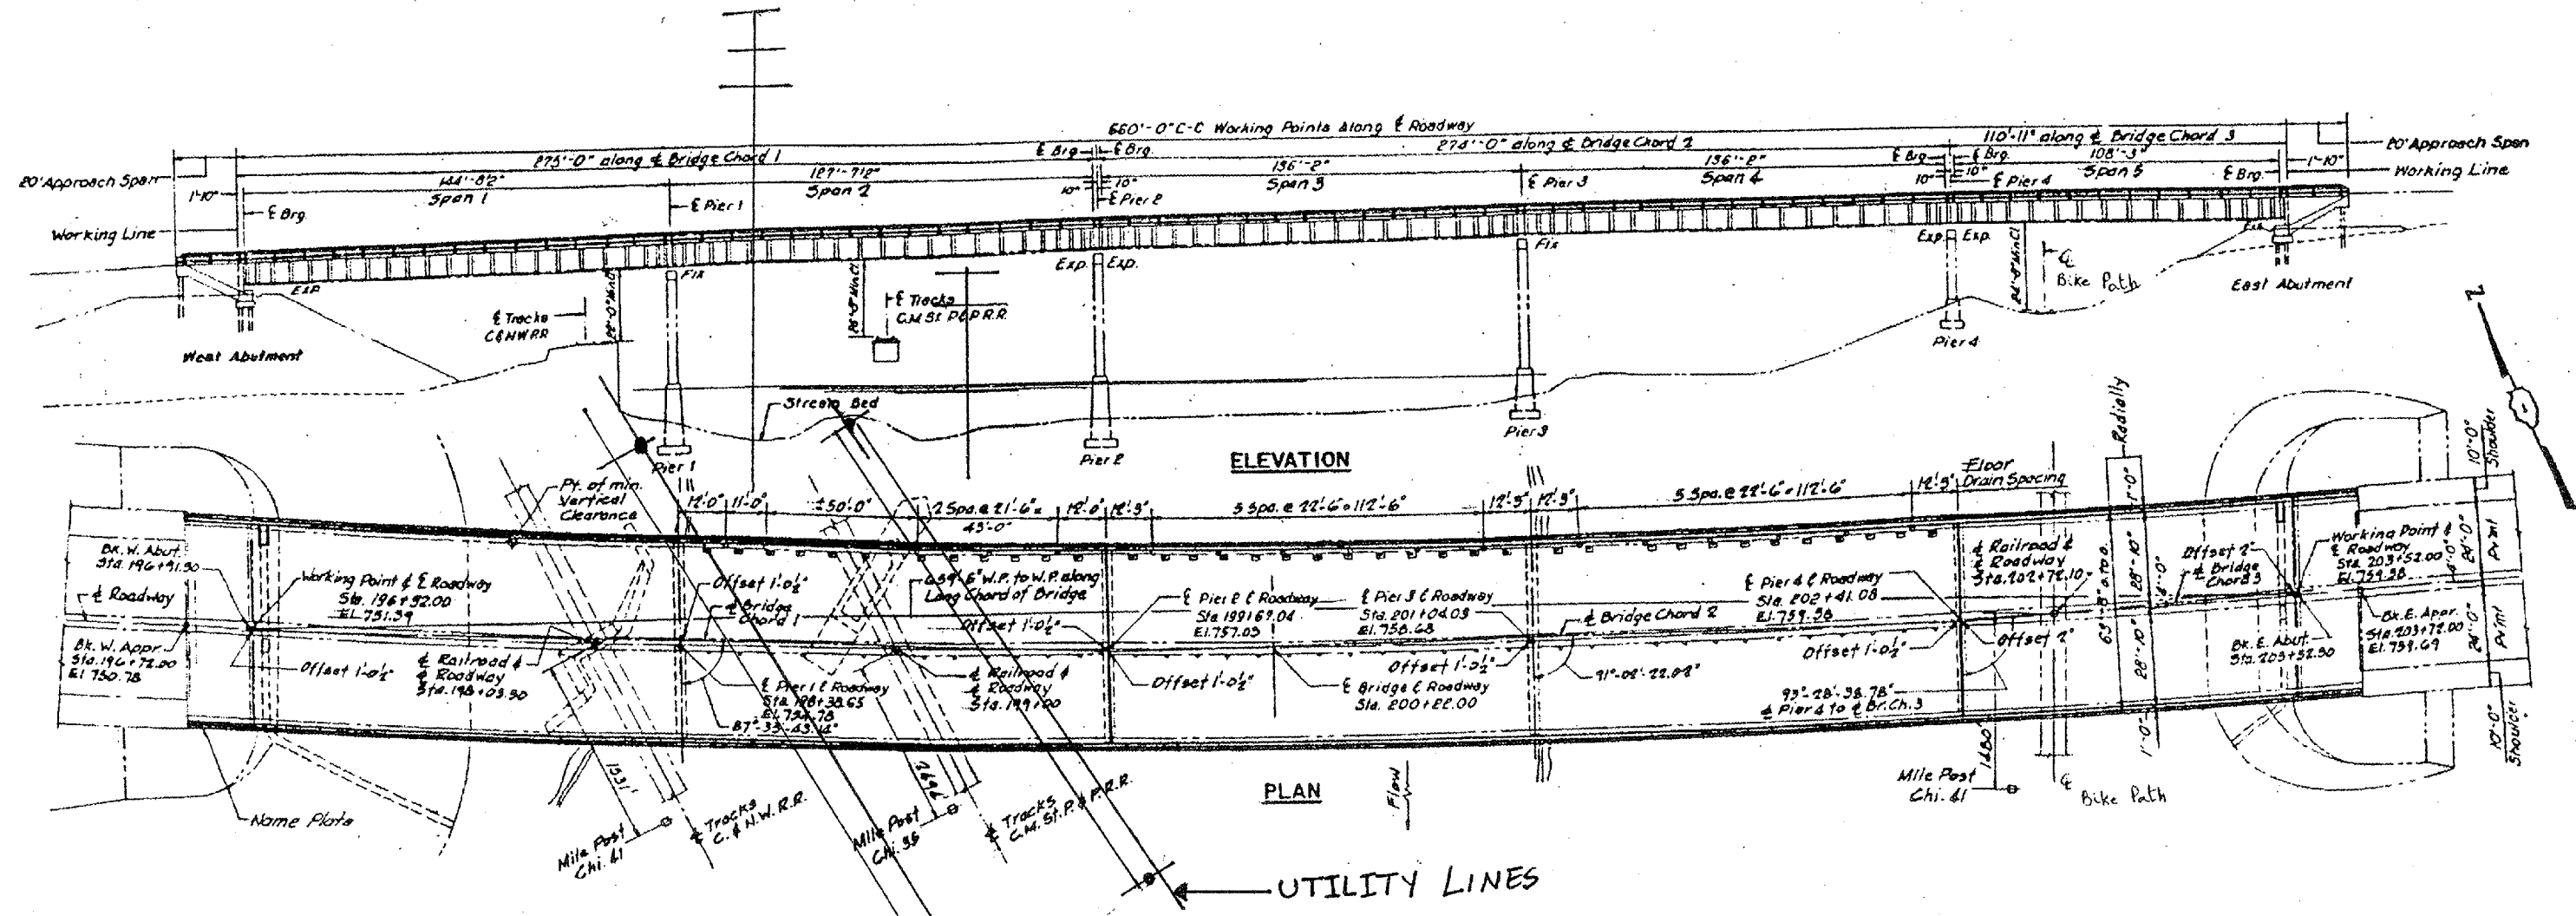

FOR
INFORMATION
ONLY

LOCATION NO.4
EXIST. BRIDGE PLANS
US 20 OVER FOX RIVER
SN: 045-0004