


ROUTE	SECTION	COUNTY	TOTAL SHEETS	SHEET NUMBER
VARIOUS	2007-041 BP	VARIOUS	24	17

CONTRACT NO. 60D31

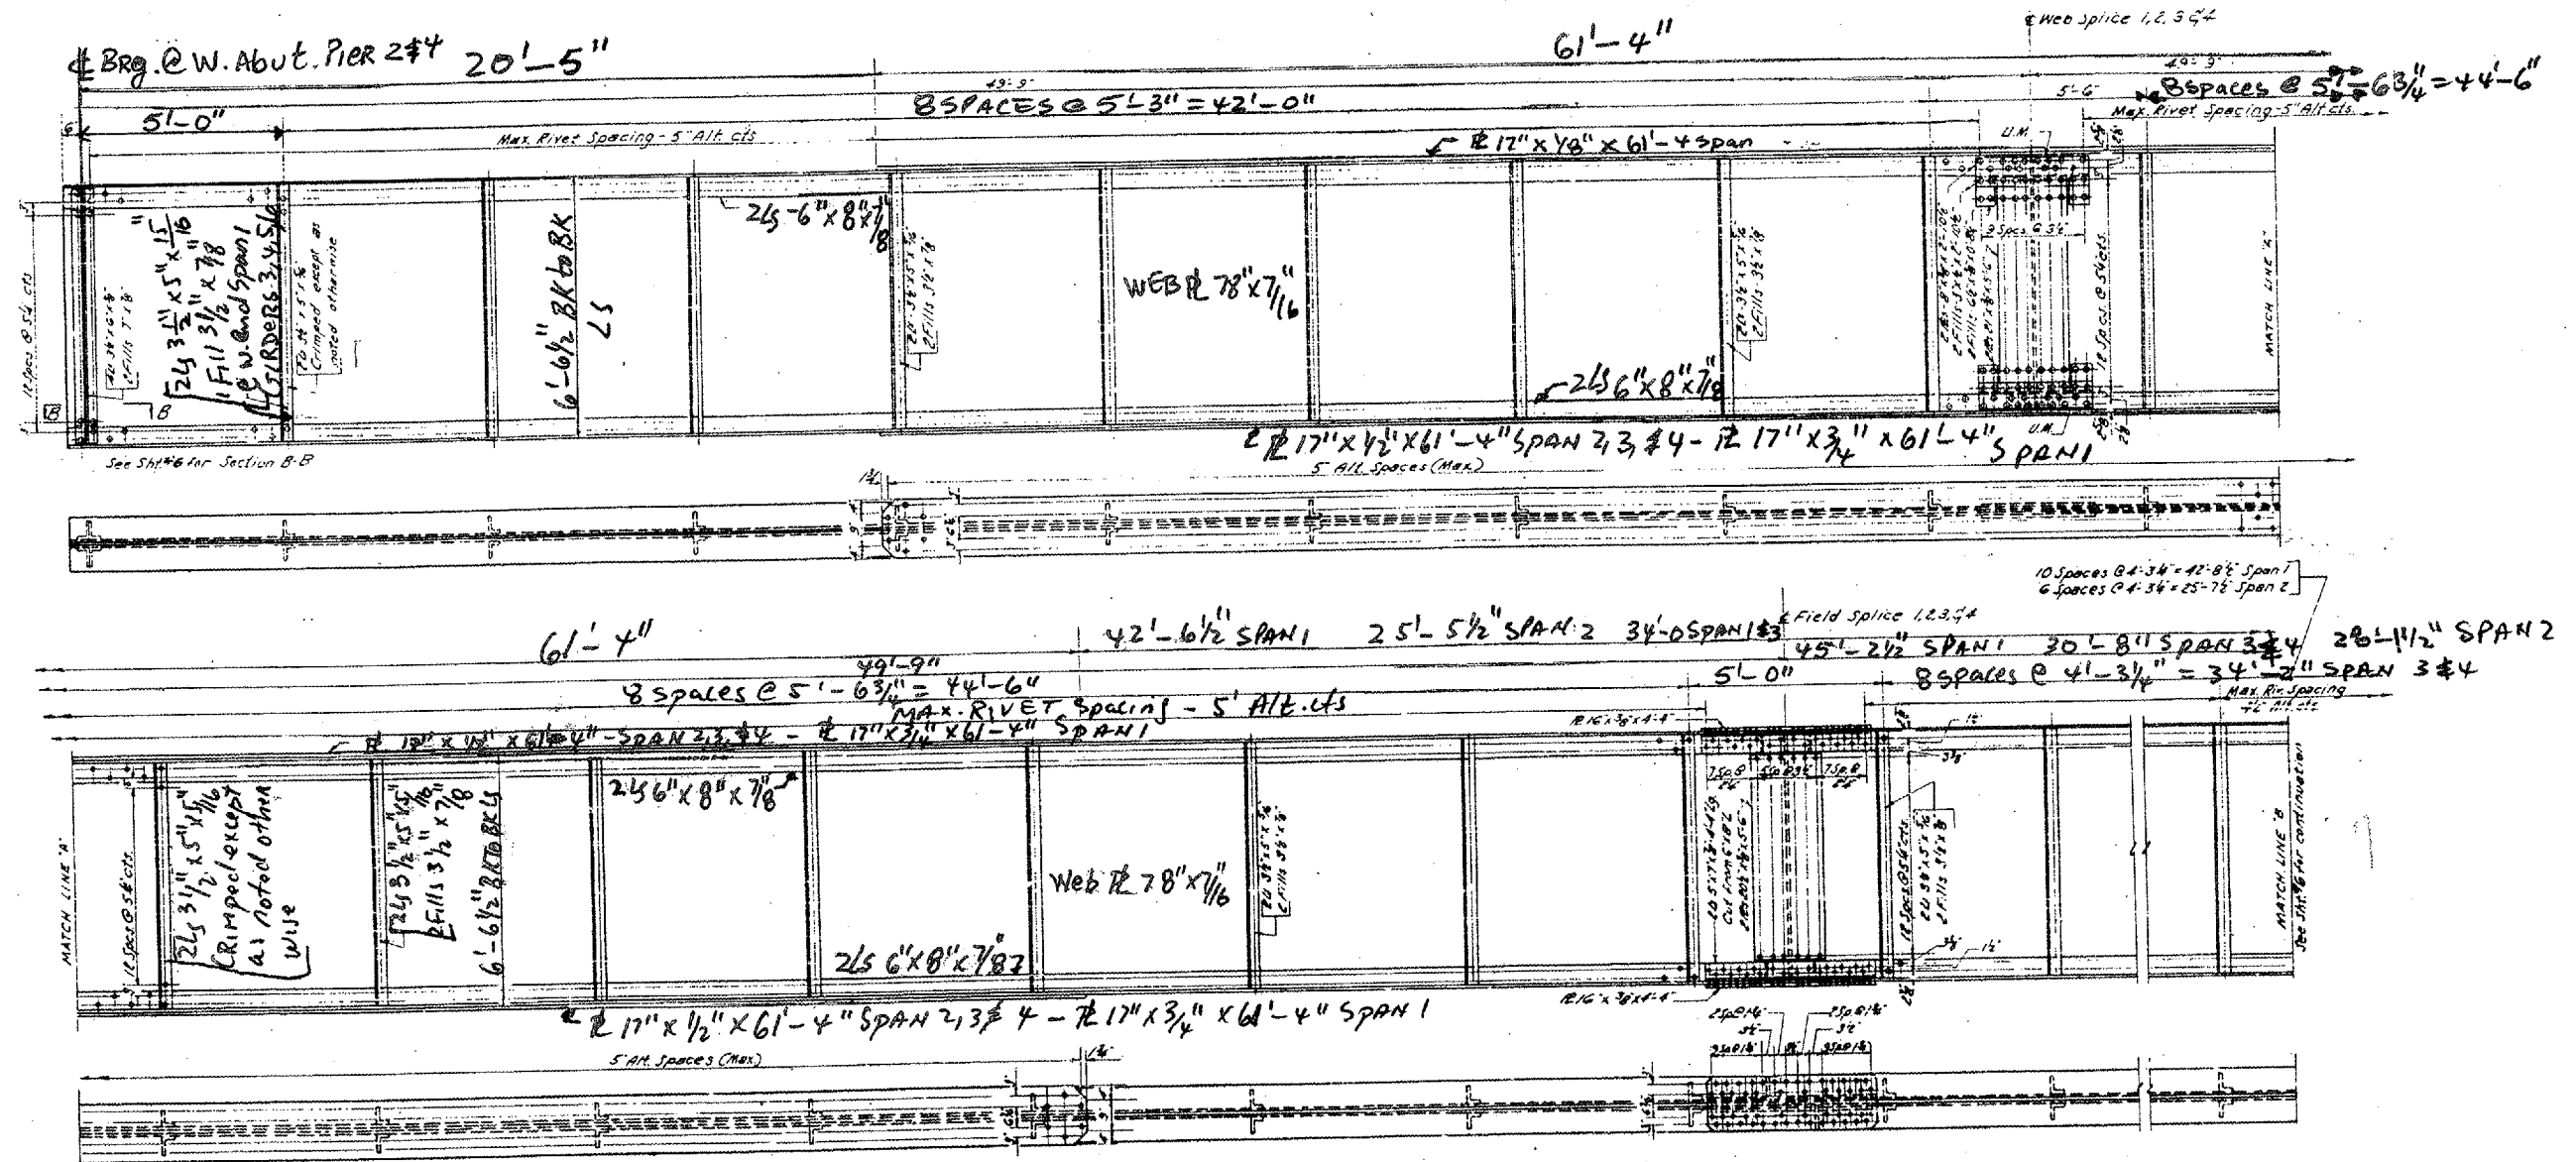

GIRDER DETAILS - SPANS 1, 2, 3 & 4
 Except as otherwise noted dimensions shown apply to Spans 1, 2, 3, & 4

LOCATION NO.4
EXIST. BRIDGE PLANS
US 20 OVER FOX RIVER
SN: 045-0004