


ROUTE VARIOUS	SECTION 2007-041 BP	COUNTY VARIOUS	TOTAL SHEETS 24	SHEET NUMBER 18
------------------	------------------------	-------------------	-----------------------	-----------------------

CONTRACT NO. 60D31

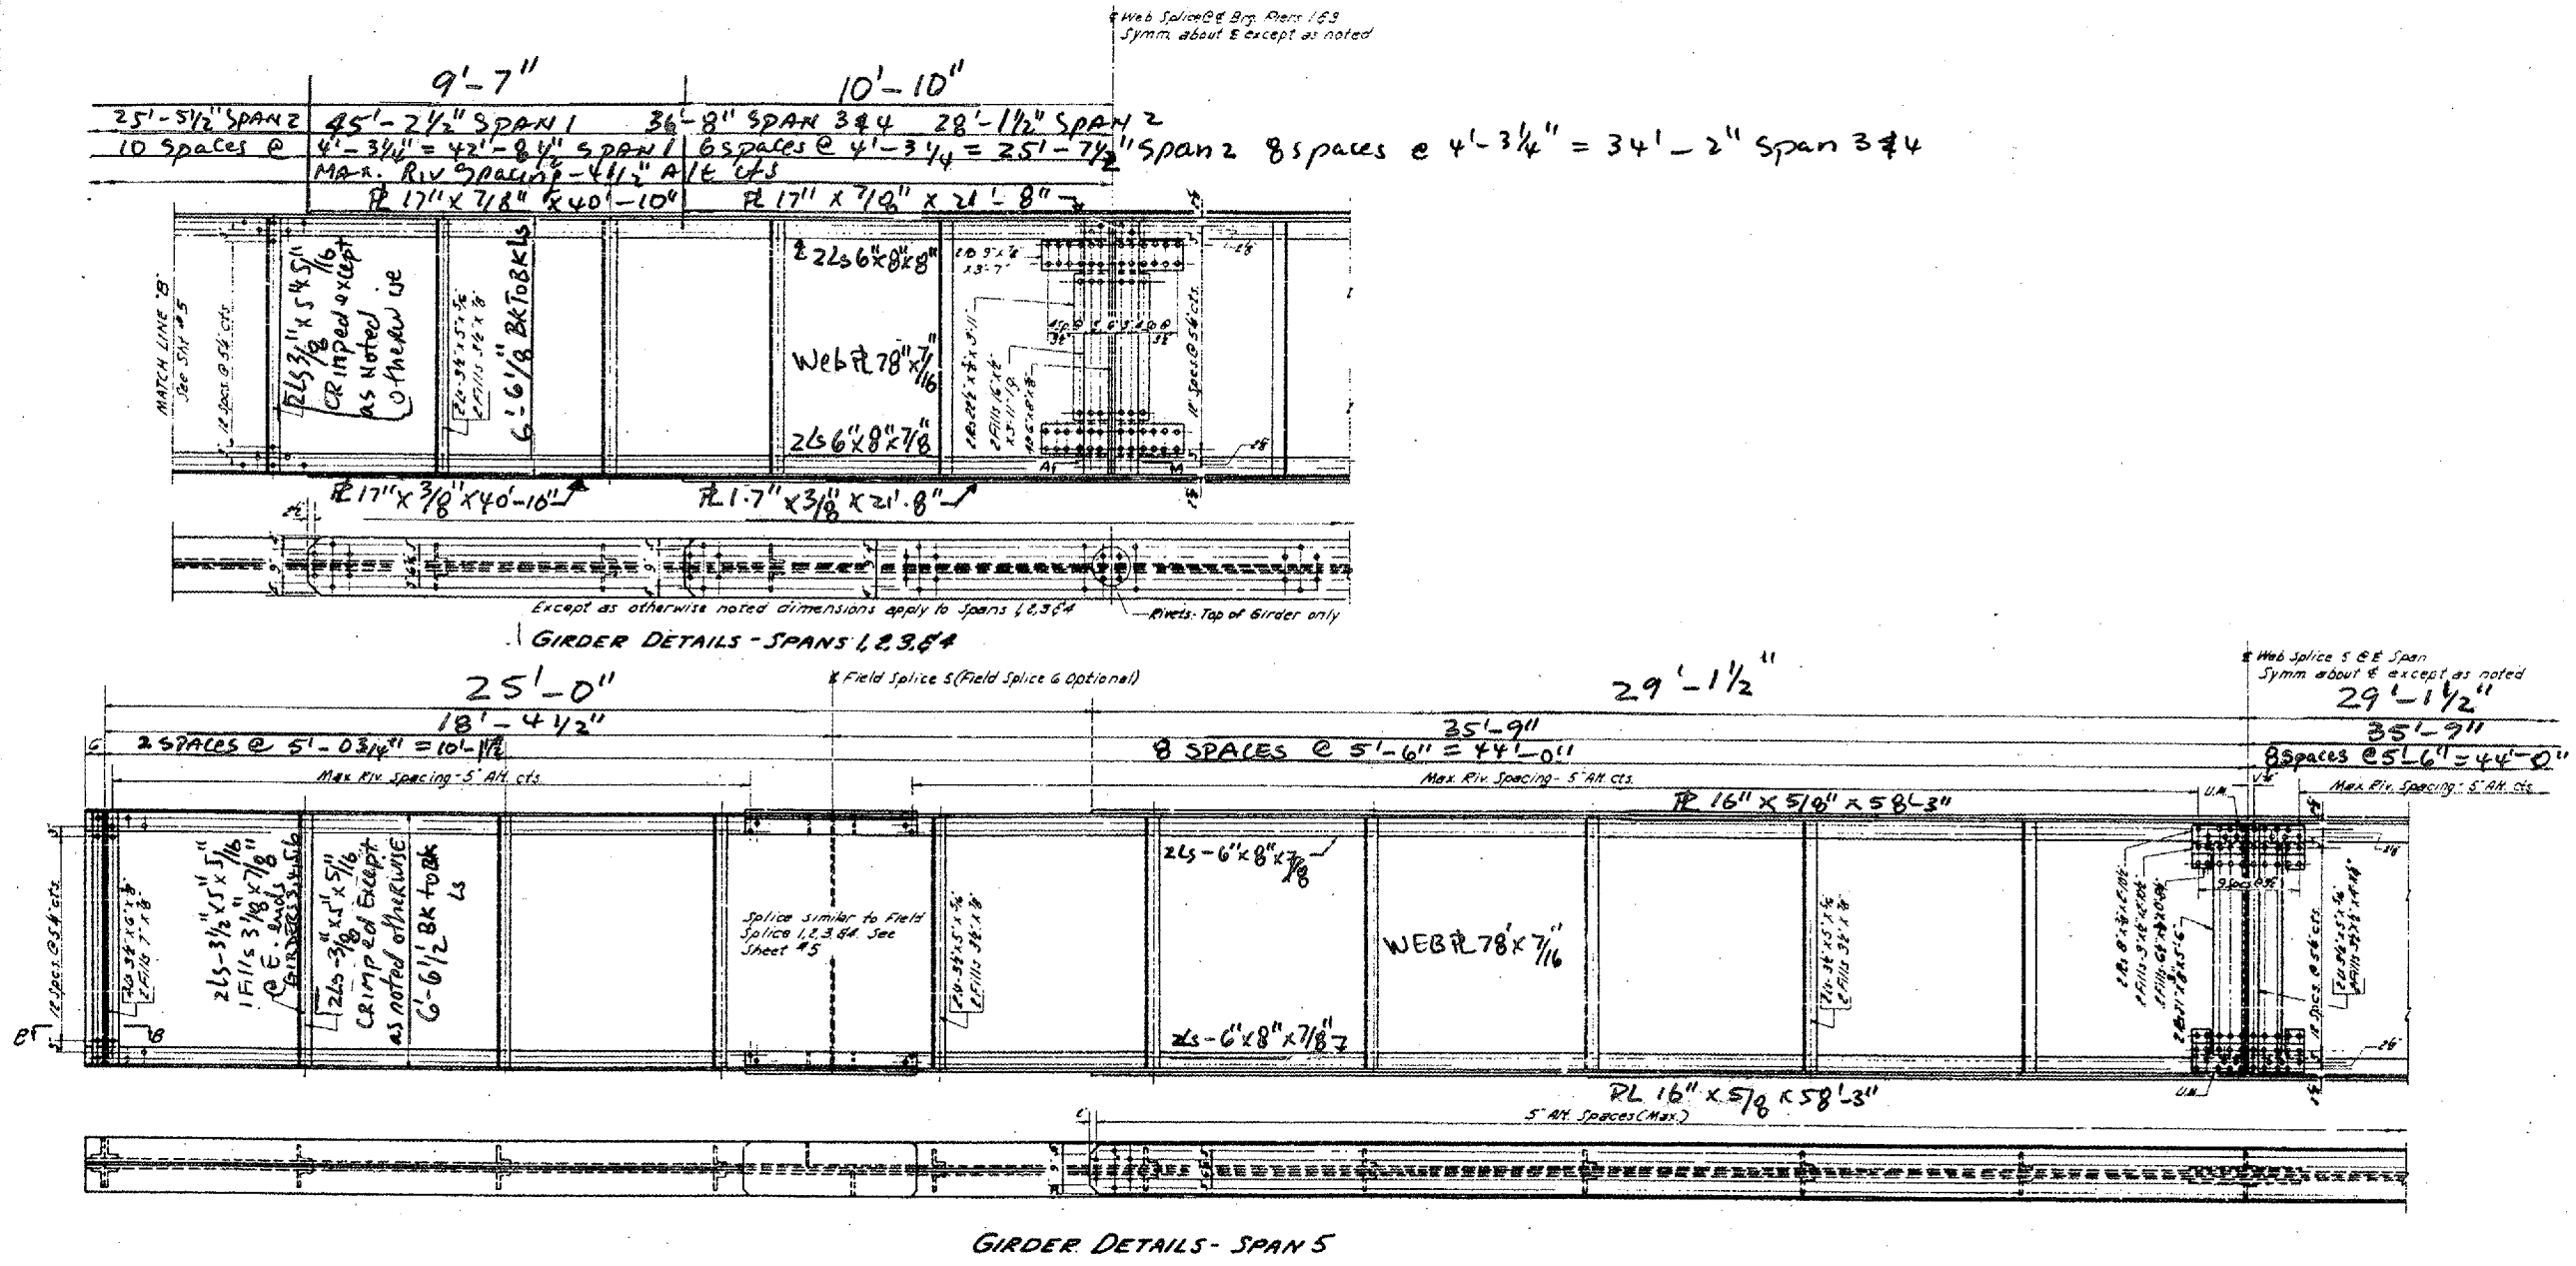

LOCATION NO.4

EXIST. BRIDGE PLANS

US 20 OVER FOX RIVER

SN: 045-0004