



ROUTE VARIOUS	SECTION 2007-041 BP	COUNTY VARIOUS	TOTAL SHEETS 25	SHEET NUMBER 19
------------------	------------------------	-------------------	-----------------------	-----------------------

CONTRACT NO. 60D31

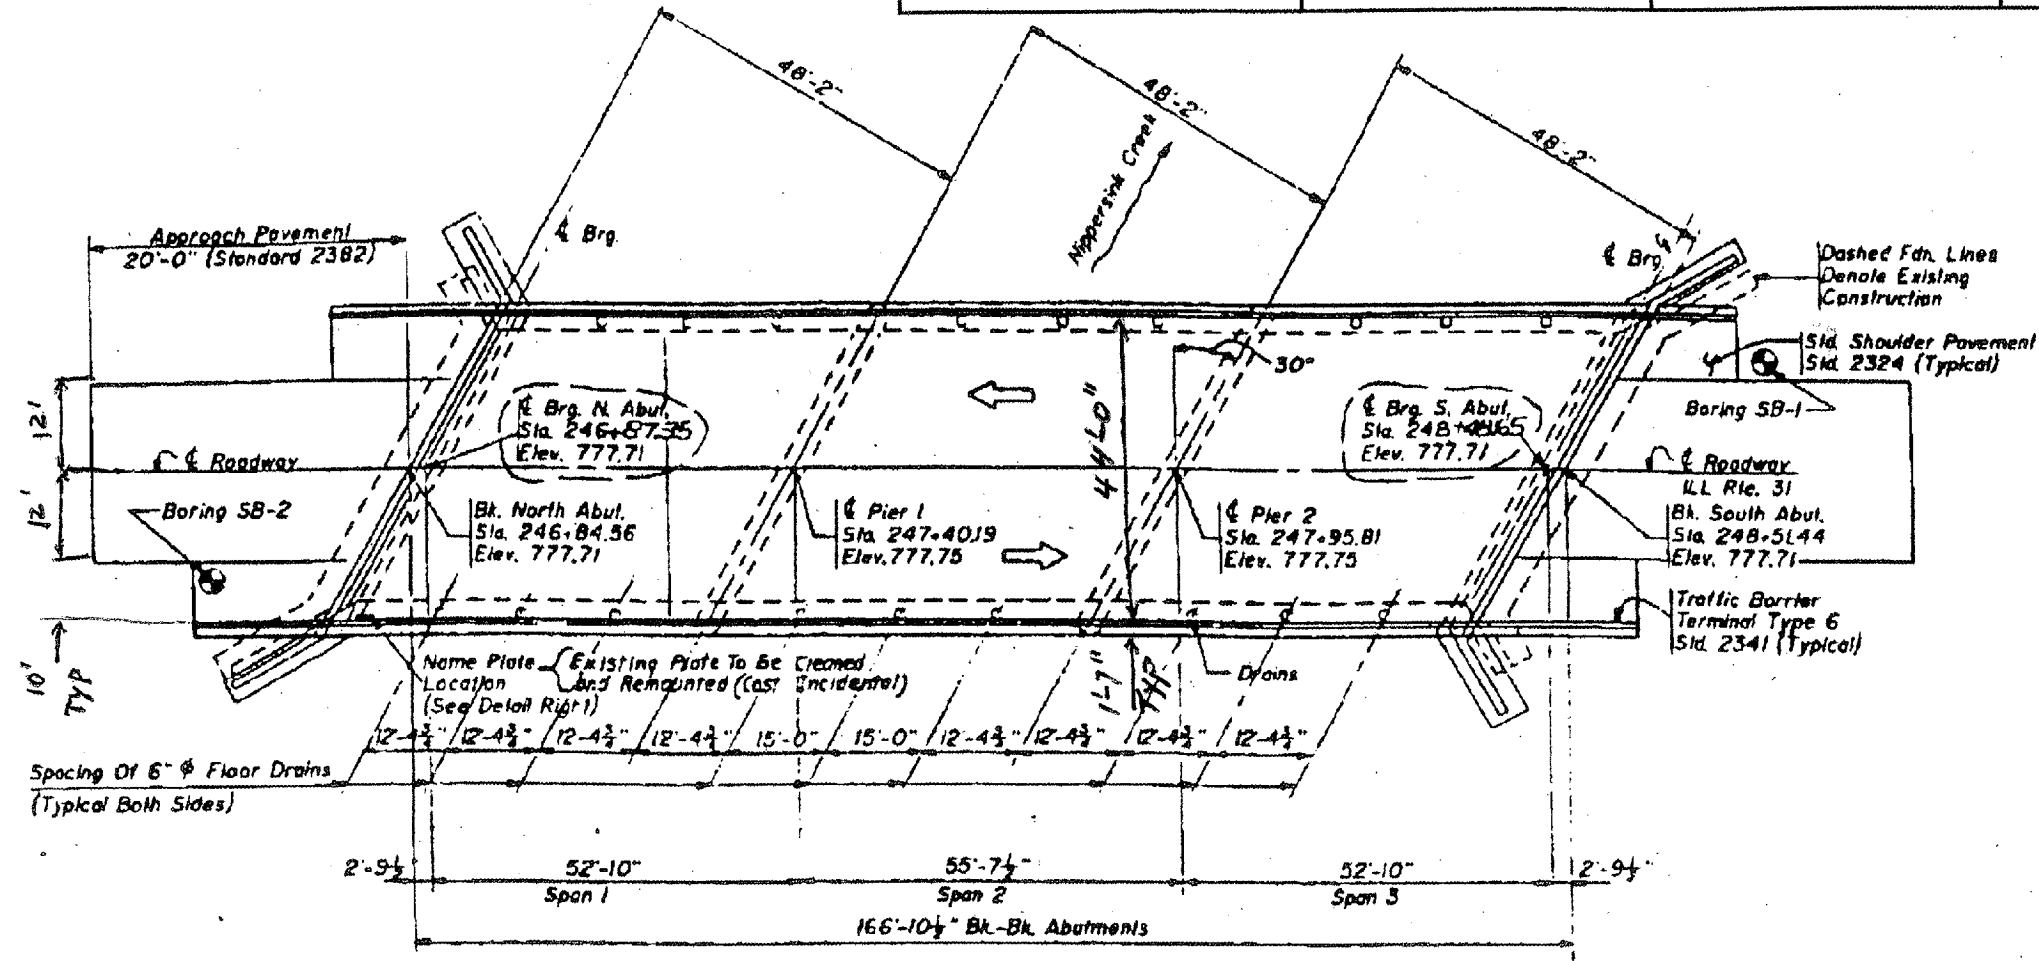

PLAN

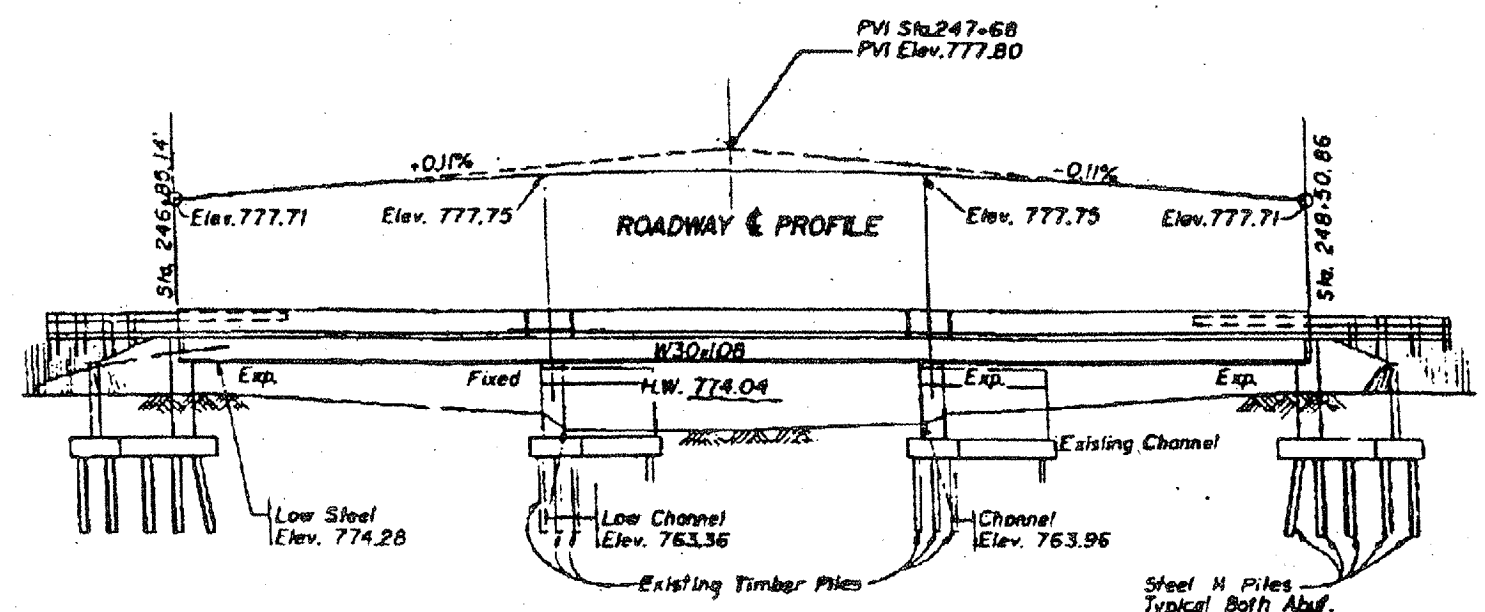

ELEVATION

SHEET 1 OF 2

FOR
INFORMATION
ONLY

LOCATION NO.5
EXIST. BRIDGE PLANS
IL 31 OVER NIPPERSINK CREEK
SN: 056-0037