




**TYPICAL SPLICE DETAIL**  
N.T.S.

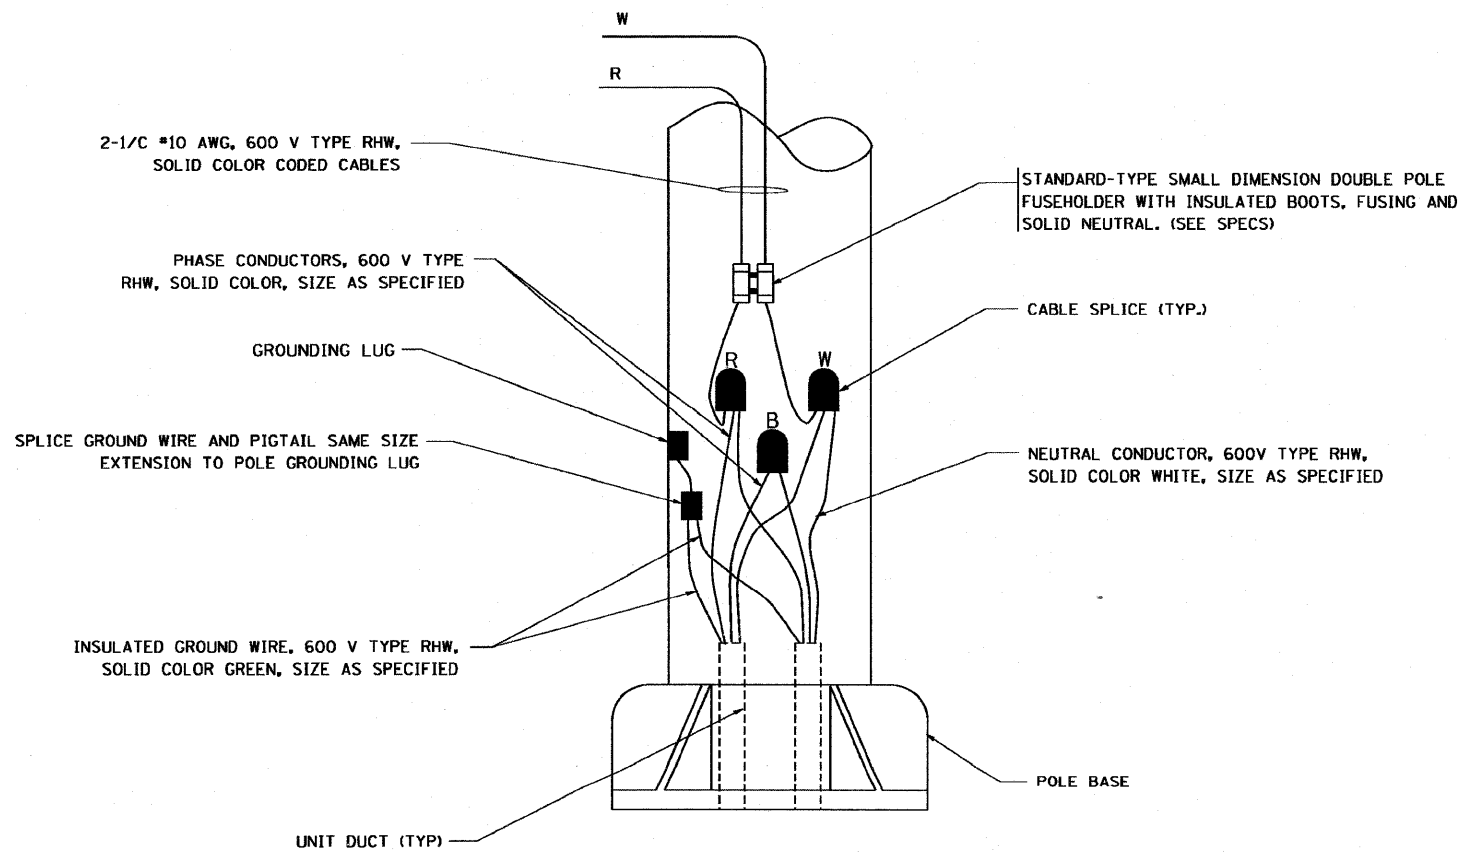

**POLE WIRING DETAIL**  
N.T.S.

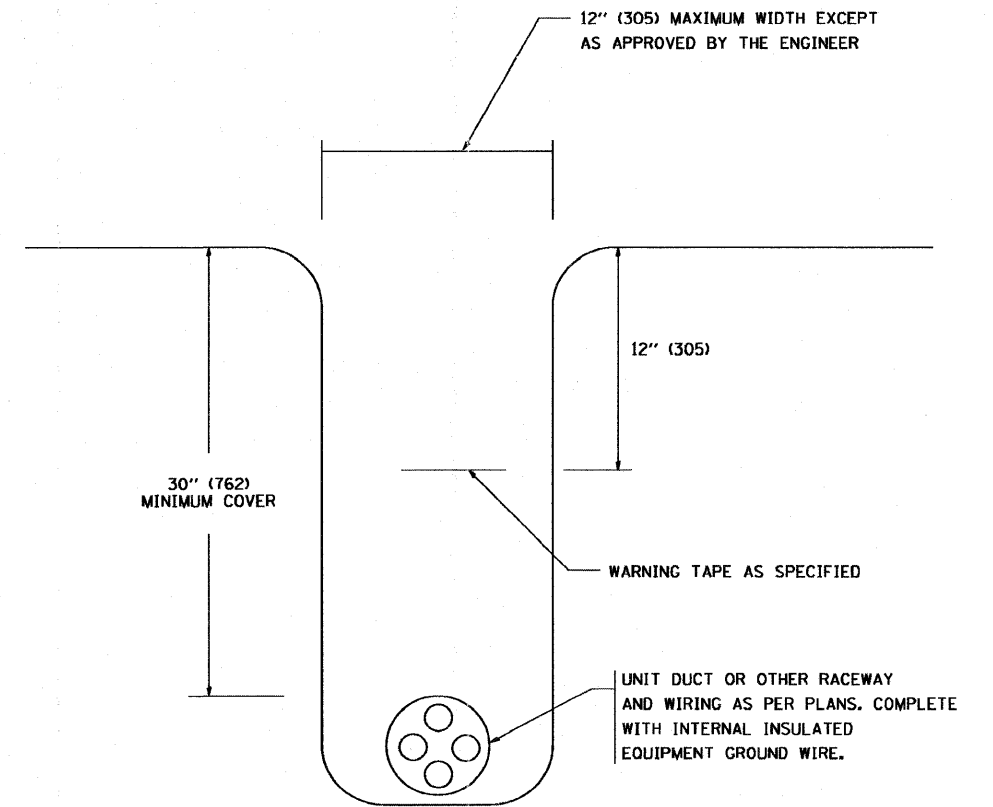

**TYPICAL WIRING IN TRENCH DETAIL**  
N.T.S.

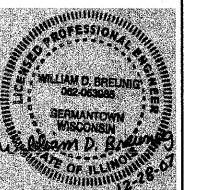

Added Sheet 2-14-08

I:\Jobs\2006\20063028-38\cadd\electrical\vdgm\00\VE23.dgn 2/8/2008 2:55:19 PM



USER NAME = #USER#	DESIGNED - BDB/CMP	REVISED -
	DRAWN - JCC	REVISED -
PLOT SCALE = #SCALE#	CHECKED - BDB	REVISED -
PLOT DATE = 2/8/2008	DATE - 12-31-07	REVISED -

**STATE OF ILLINOIS**  
**DEPARTMENT OF TRANSPORTATION**

IL 394 SAFETY IMPROVEMENTS - GOODNOW ROAD TO BURRVILLE ROAD		F.A.P. RTE. 332	SECTION 2007-044 I	COUNTY WILL & COOK	TOTAL SHEETS 53	SHEET NO. 52A
SCALE: 1" = 50'		SHEET NO. 53 OF 53 SHEETS	STA. TO STA.	CONTRACT NO. 60D34		
FED. ROAD DIST. NO. ILLINOIS FED. AID PROJECT						

E23