


NOTE:  
 ALL EXISTING RAISED REFLECTIVE MARKERS TO BE REMOVED  
 AND REPLACED WITHIN THE PROJECT LIMITS IN ACCORDANCE  
 TO THE DISTRICT DETAIL: TYPICAL APPLICATIONS RAISED  
 REFLECTIVE PAVEMENT MARKERS (SNOW-PLOW RESISTANT)

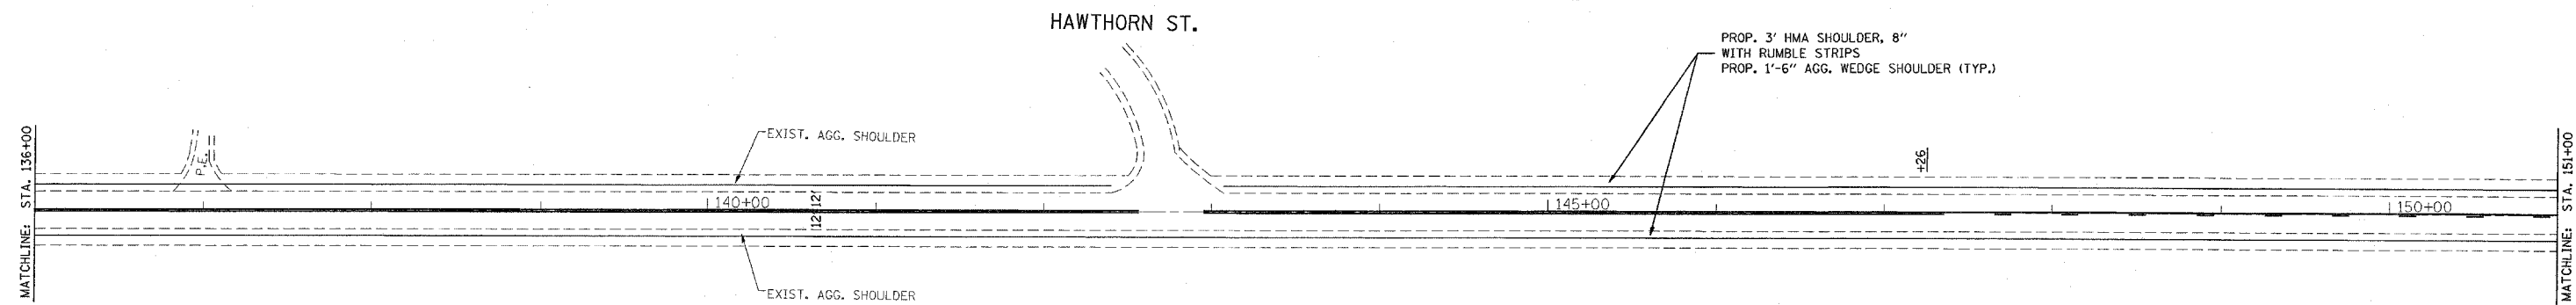

FILE NAME =  
 c:\projects\dl00908\design\_aa.dgn

USER NAME = wjgreendp

DESIGNED -

DRAWN -

PLOT SCALE = 50,000 1 / IN.

PLOT DATE = 12/21/2007

CHECKED -

DATE -

REVISED -

REVISED -

REVISED -

REVISED -

**STATE OF ILLINOIS  
 DEPARTMENT OF TRANSPORTATION**

**ROADWAY AND PAVEMENT MARKING PLAN  
 US 14 (IL 23 TO WEST OF IL 120)**

SCALE: 1"=50'

SHEET NO. 8 OF 20 SHEETS

STA.

TO STA.

F.A.P.  
 RTE.  
 305

SECTION  
 2007-047 I

COUNTY  
 MCHENRY

TOTAL SHEETS  
 20

SHEET NO.  
 8

CONTRACT NO. 60D37

FED. ROAD DIST. NO. 1 ILLINOIS FED. AID PROJECT