


NOTE:
 ALL EXISTING RAISED REFLECTIVE MARKERS TO BE REMOVED
 AND REPLACED WITHIN THE PROJECT LIMITS IN ACCORDANCE
 TO THE DISTRICT DETAIL: TYPICAL APPLICATIONS RAISED
 REFLECTIVE PAVEMENT MARKERS (SNOW-PLOW RESISTANT)

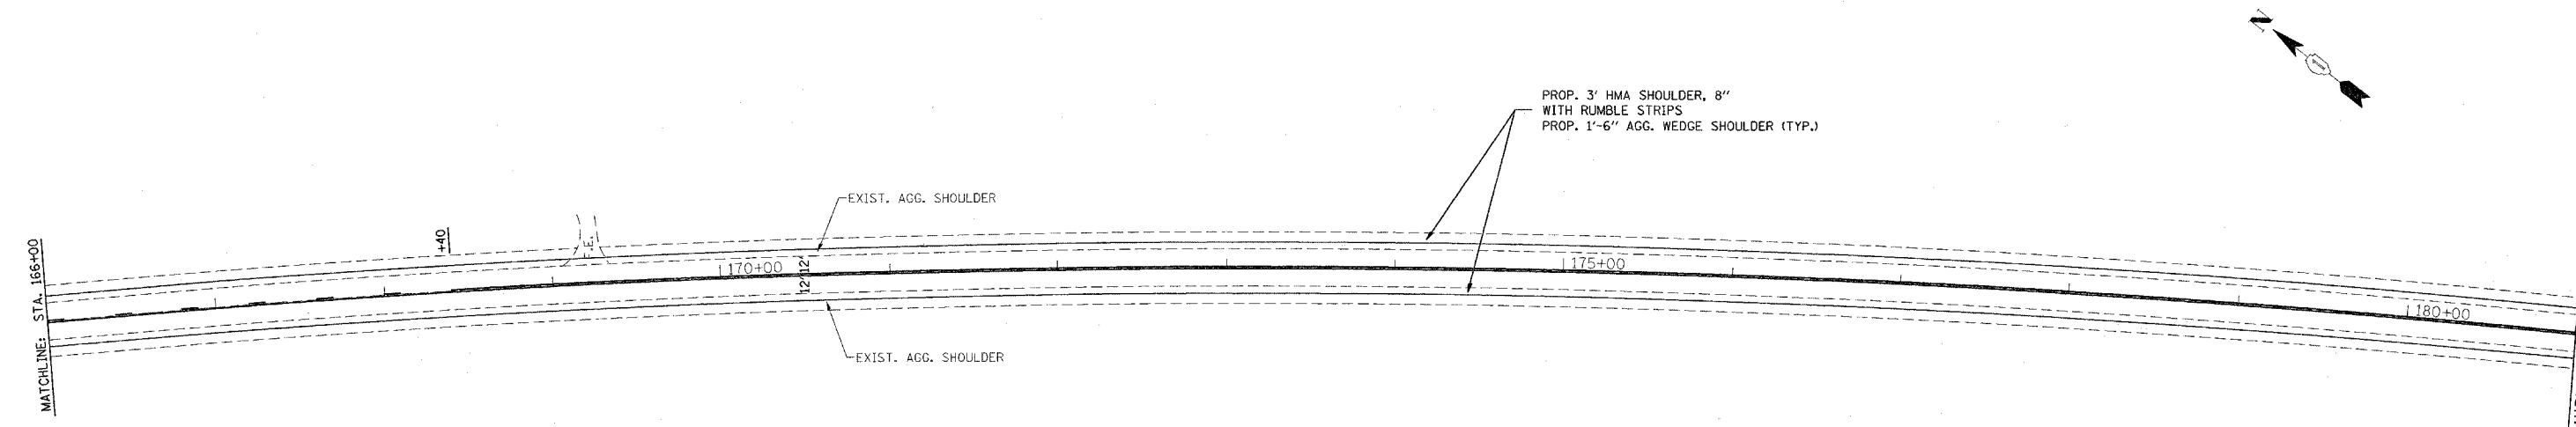

FILE NAME = a:\projects\102908\design_00.dgn	USER NAME = wlgreendp	DESIGNED -	REVISED -
		DRAWN -	REVISED -
	PLOT SCALE = 50.0000' / IN.	CHECKED -	REVISED -
	PLOT DATE = 12/21/2007	DATE -	REVISED -

**STATE OF ILLINOIS
 DEPARTMENT OF TRANSPORTATION**

**ROADWAY AND PAVEMENT MARKING PLAN
 US 14 (IL 23 TO WEST OF IL 120)**

SCALE: 1"=50' SHEET NO. 9 OF 20 SHEETS STA. TO STA.

F.A.P. RTE. 305	SECTION 2007-047 I	COUNTY MCHENRY	TOTAL SHEETS 20	SHEET NO. 9
CONTRACT NO. 60D37				
FED. ROAD DIST. NO. 1 [ILLINOIS] FED. AID PROJECT				