


NOTE:

ALL EXISTING RAISED REFLECTIVE MARKERS TO BE REMOVED AND REPLACED WITHIN THE PROJECT LIMITS IN ACCORDANCE TO THE DISTRICT DETAIL: TYPICAL APPLICATIONS RAISED REFLECTIVE PAVEMENT MARKERS (SNOW-PLOW RESISTANT)

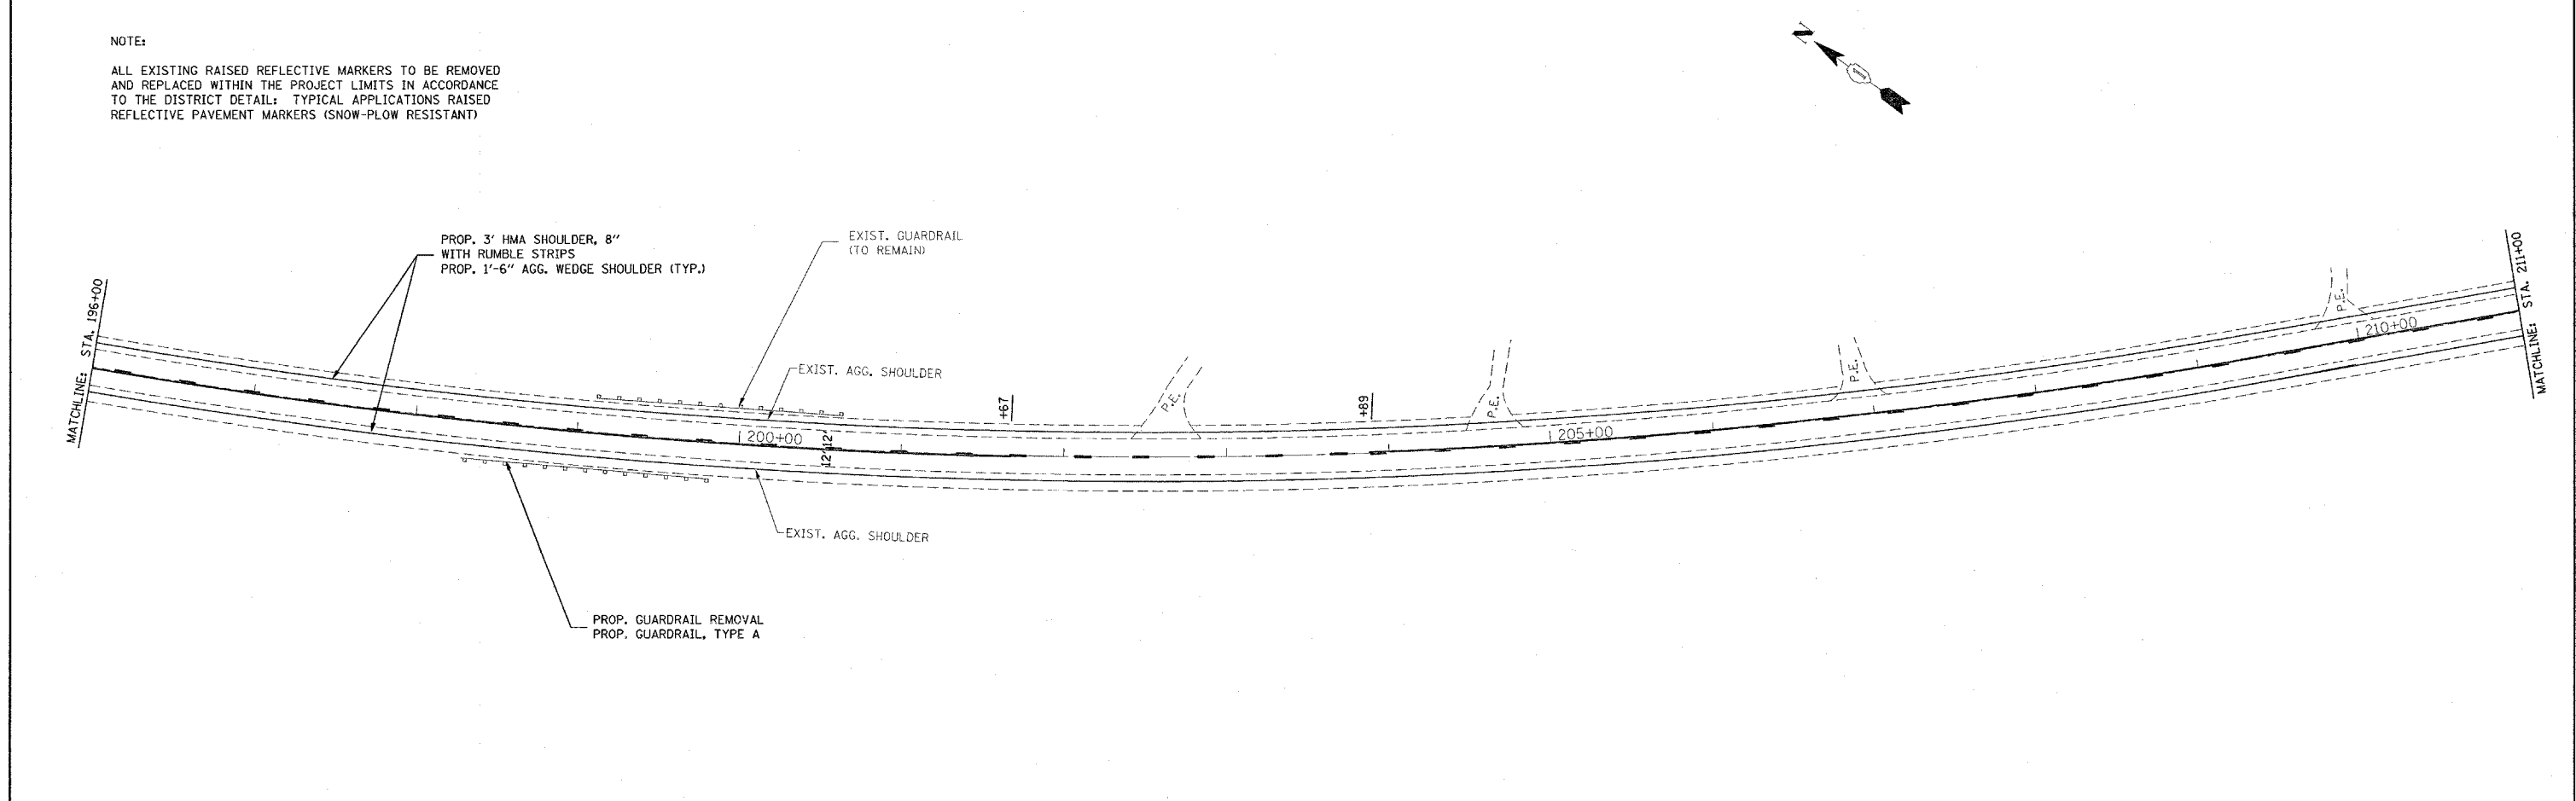

FILE NAME = o:\projects\1100986\design_00.dgn	USER NAME = wjgreendp	DESIGNED -	REVISED -	STATE OF ILLINOIS DEPARTMENT OF TRANSPORTATION	ROADWAY AND PAVEMENT MARKING PLAN US 14 (IL 23 TO WEST OF IL 120)			F.A.P. RTE. 305	SECTION 2007-047 I	COUNTY MCHENRY	TOTAL SHEETS 20	SHEET NO. 10
	PLOT SCALE = 50.0000' / IN.	CHECKED -	REVISED -		SCALE: 1"=50'	SHEET NO. 10 OF 20 SHEETS	STA. TO STA.	FED. ROAD DIST. NO. 1 (ILLINOIS) FED. AID PROJECT				
PLOT DATE = 12/21/2007	DATE -	REVISED -	REVISED -		CONTRACT NO. 60D37							