


**NOTE:**

ALL EXISTING RAISED REFLECTIVE MARKERS TO BE REMOVED AND REPLACED WITHIN THE PROJECT LIMITS IN ACCORDANCE TO THE DISTRICT DETAIL: TYPICAL APPLICATIONS RAISED REFLECTIVE PAVEMENT MARKERS (SNOW-PLOW RESISTANT)

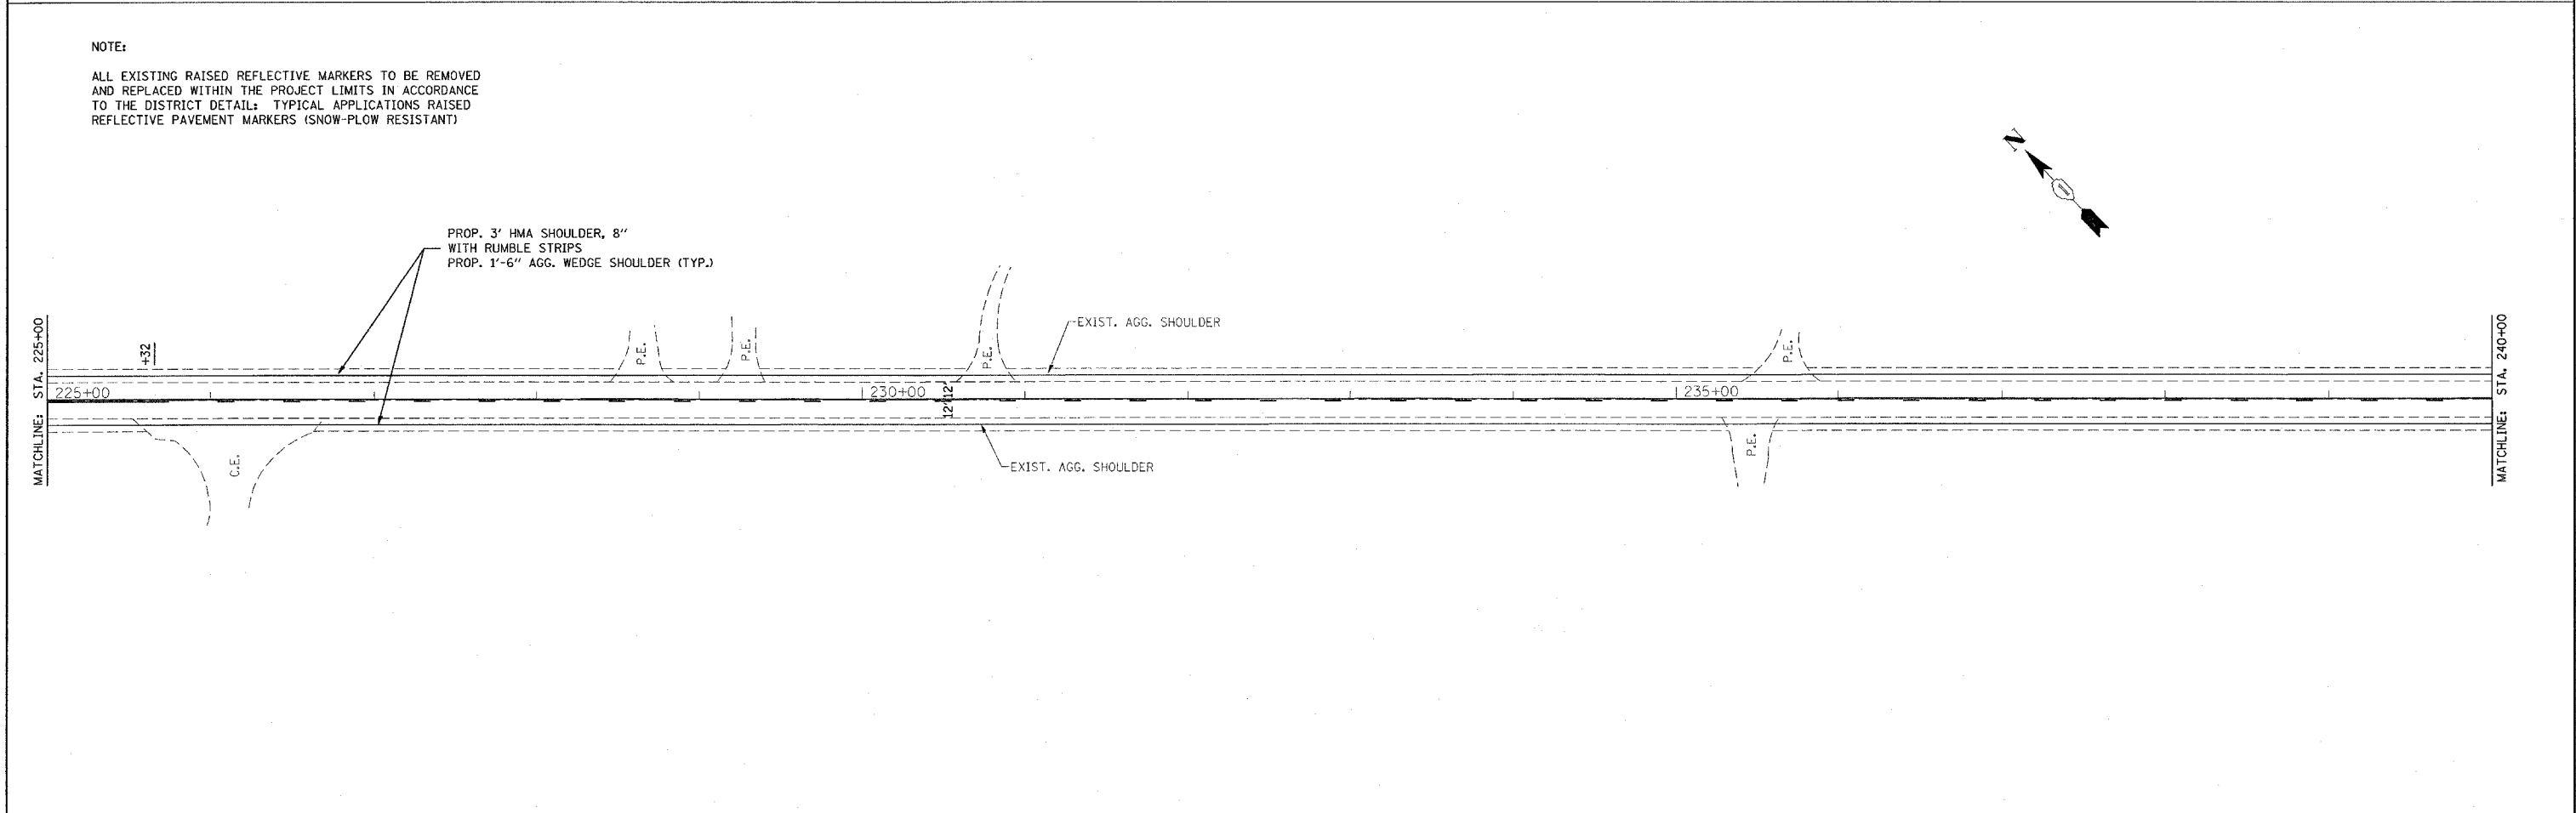

FILE NAME = c:\projects\0100908\design_00.dgn	USER NAME = wlgreendp	DESIGNED -	REVISED -	<b>STATE OF ILLINOIS DEPARTMENT OF TRANSPORTATION</b>	<b>ROADWAY AND PAVEMENT MARKING PLAN US 14 (IL 23 TO WEST OF IL 120)</b>			F.A.P. RTE. 305	SECTION 2007-047 I	COUNTY MCHENRY	TOTAL SHEETS 20	SHEET NO. 11
	PLOT SCALE = 50.0000' / IN.	CHECKED -	REVISED -					SCALE: 1"=50'    SHEET NO. 11 OF 20 SHEETS    STA.    TO STA.			CONTRACT NO. 60D37	
	PLOT DATE = 12/21/2007	DATE -	REVISED -		FED. ROAD DIST. NO. 1 ILLINOIS FED. AID PROJECT							