


NOTE:
 ALL EXISTING RAISED REFLECTIVE MARKERS TO BE REMOVED
 AND REPLACED WITHIN THE PROJECT LIMITS IN ACCORDANCE
 TO THE DISTRICT DETAIL: TYPICAL APPLICATIONS RAISED
 REFLECTIVE PAVEMENT MARKERS (SNOW-PLOW RESISTANT)

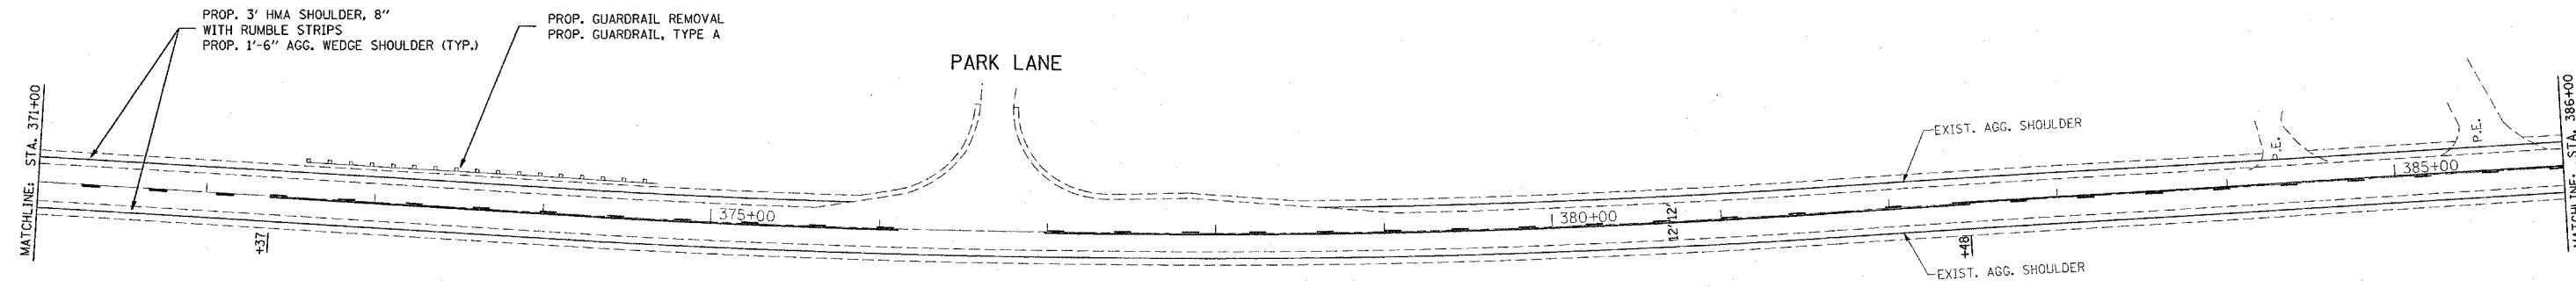

FILE NAME =
 c:\projects\1002908\design.asdgn

USER NAME = wilgreendp
 PLOT SCALE = 50.0000' / IN.
 PLOT DATE = 12/21/2007

DESIGNED -
 DRAWN -
 CHECKED -
 DATE -

REVISED -
 REVISED -
 REVISED -
 REVISED -

**STATE OF ILLINOIS
 DEPARTMENT OF TRANSPORTATION**

**ROADWAY AND PAVEMENT MARKING PLAN
 US 14 (IL 23 TO WEST OF IL 120)**

SCALE: 1"=50' SHEET NO. 16 OF 20 SHEETS STA. TO STA.

F.A.P. RTE.	SECTION	COUNTY	TOTAL SHEETS	SHEET NO.
305	2007-047 I	MCHENRY	20	16
FED. ROAD DIST. NO. 1 ILLINOIS FED. AID PROJECT			CONTRACT NO. 60D37	