




LOCATION 1

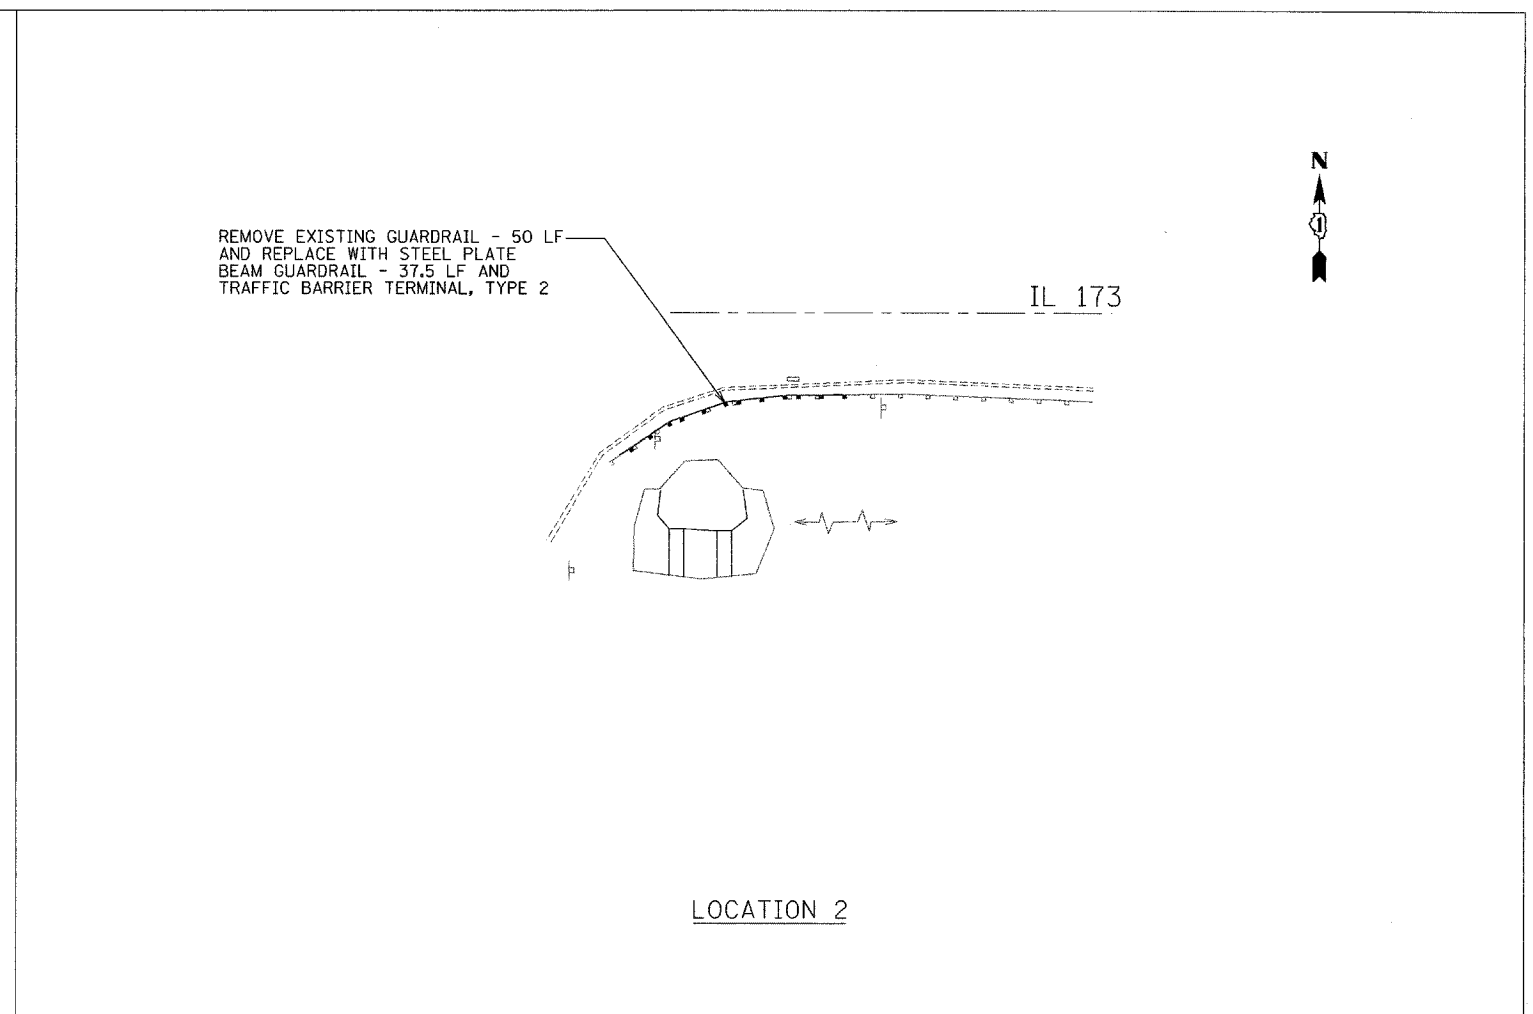

LOCATION 2

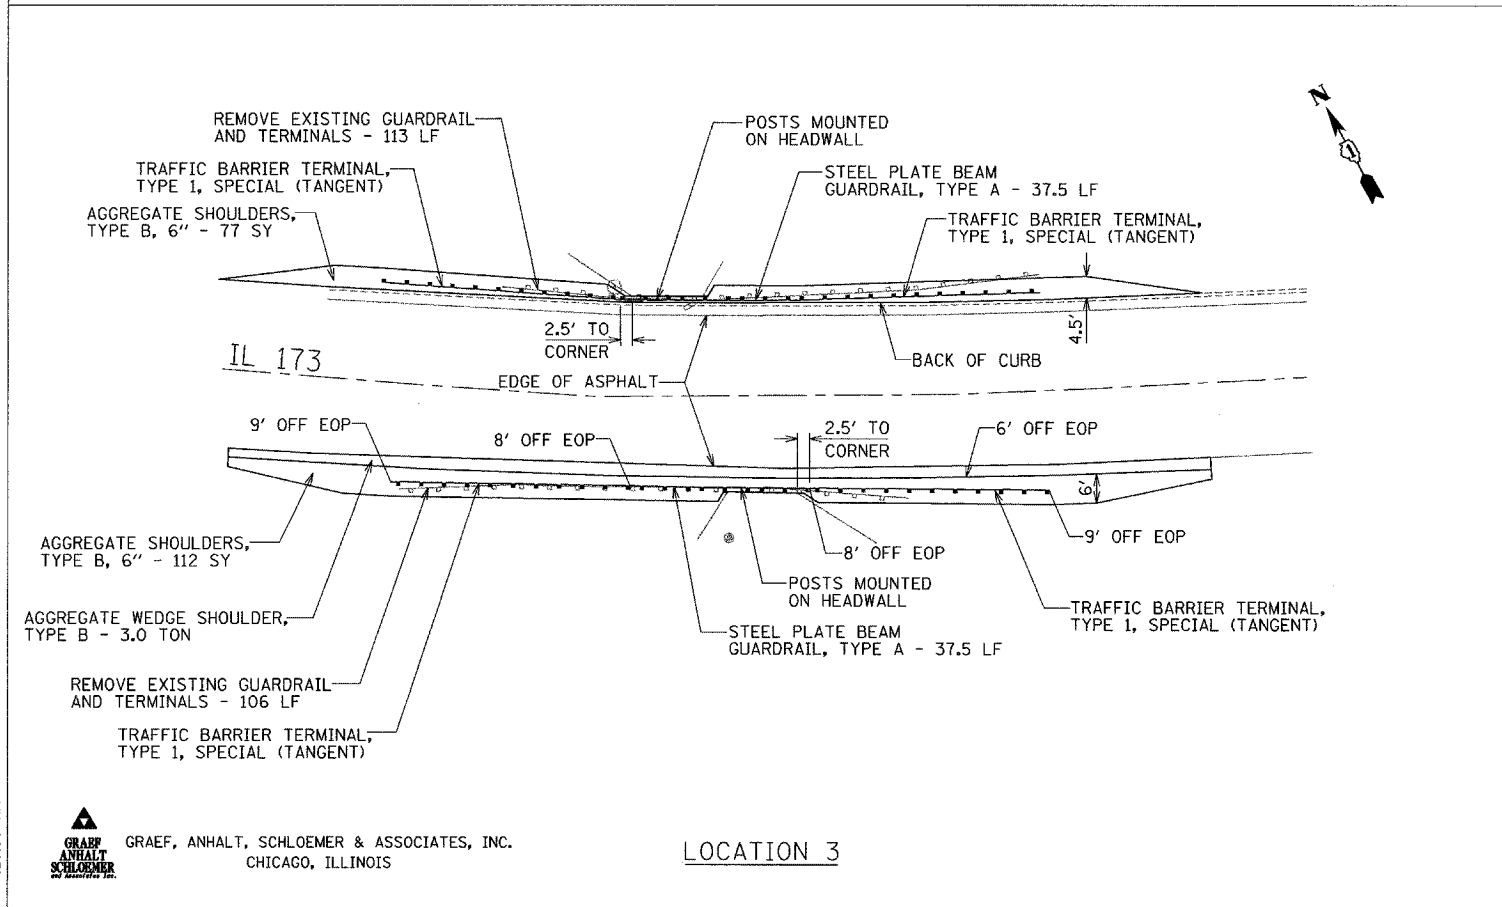


LOCATION 3

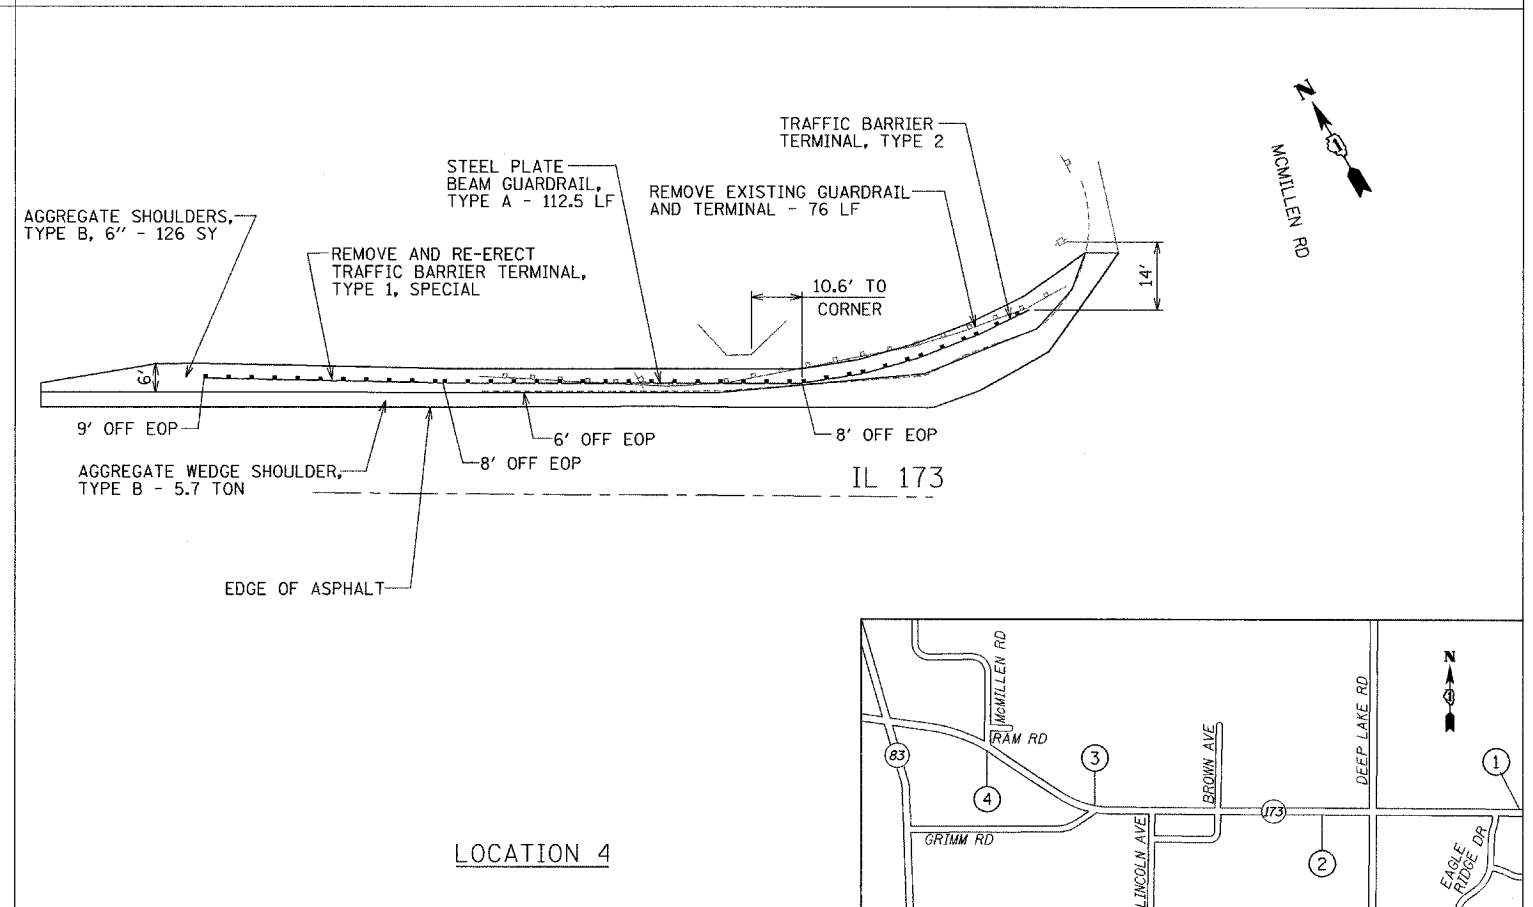

LOCATION 4

P:\Jobs\2006\200603028-38\CAD\DOT Trans\dm\00\ILL-173_Plan01.dgn
 1/7/2008 11:29:50 AM


GRAEF, ANHALT, SCHLOEMER & ASSOCIATES, INC.
 CHICAGO, ILLINOIS

STATE OF ILLINOIS
DEPARTMENT OF TRANSPORTATION

ROADWAY PLAN 1

FILE NAME =	USER NAME = .USER.	DESIGNED -	REVISED -
#FILE#		DRAWN -	REVISED -
		CHECKED -	REVISED -
		DATE -	REVISED -

SCALE: 1"=20'	SHEET NO. 5 OF 13 SHEETS	STA. TO STA.	F.A. RTE. 303	SECTION 2007-050 GRR	COUNTY LAKE	TOTAL SHEETS 13	SHEET NO. 5
			CONTRACT NO. 60D40				
			FED. ROAD DIST. NO. [ILLINOIS] FED. AID PROJECT				

1/8/08