
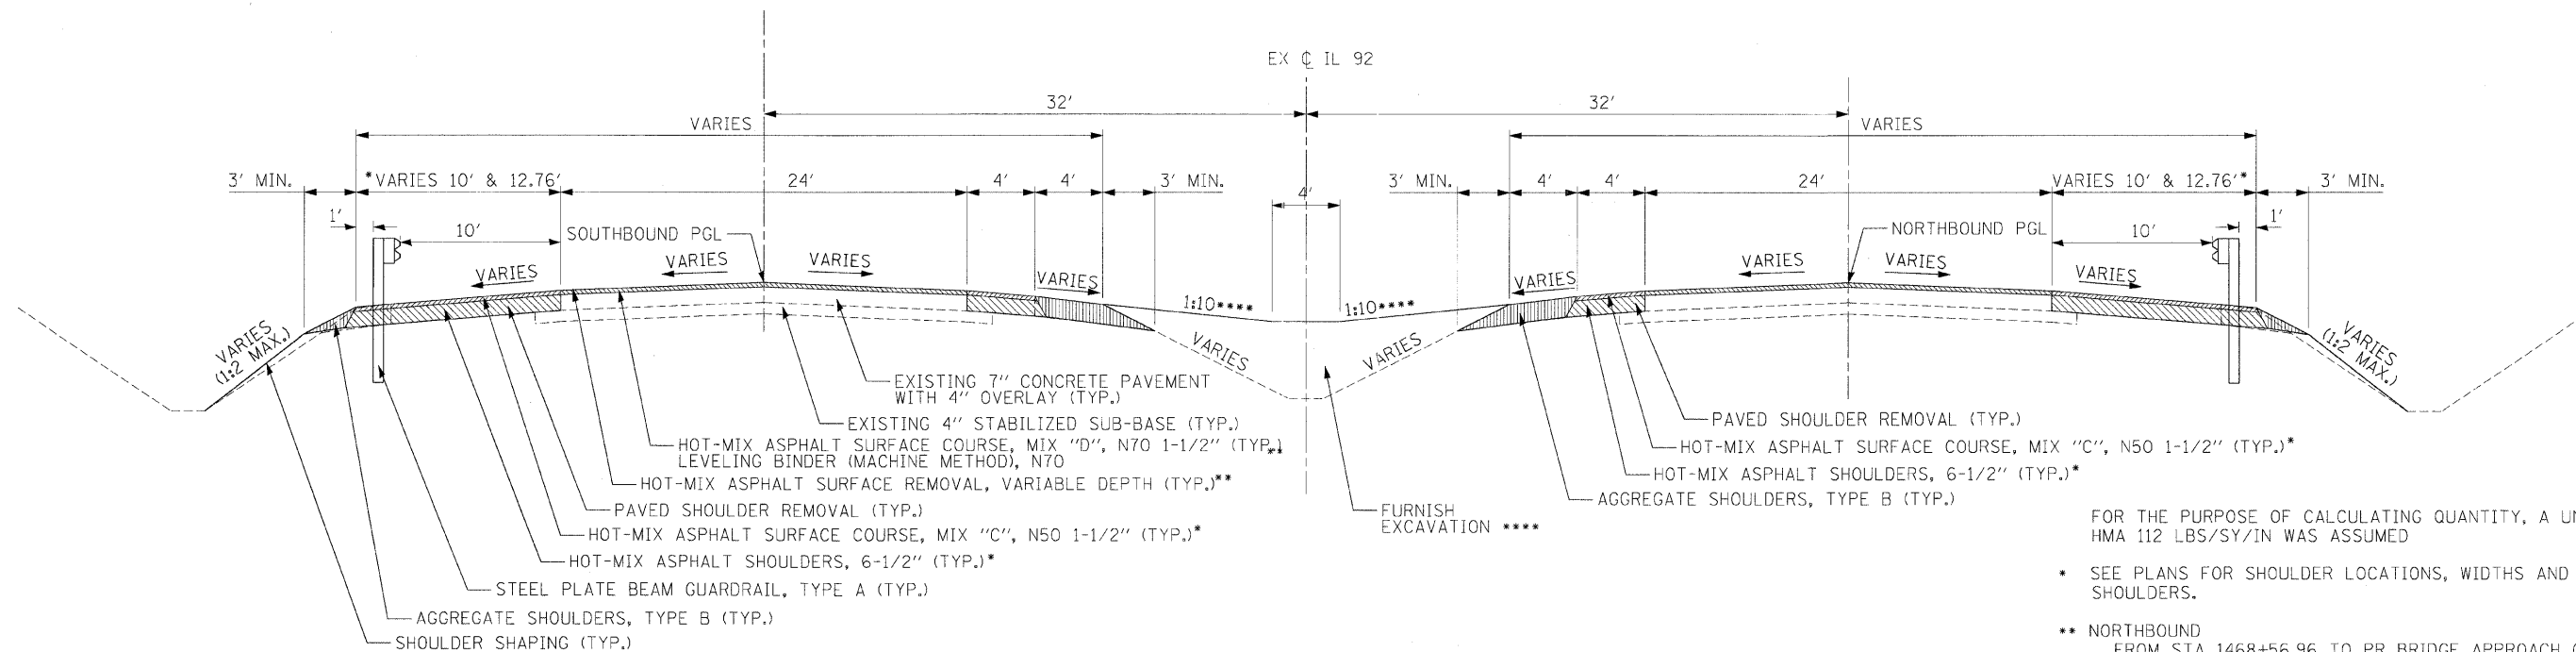


F.A.P. RTE.	SECTION	COUNTY	TOTAL SHEETS	SHEET NO.
308	1184B-1VB4B-2R	ROCK ISLAND	210	7
STA.		TO STA.		
FED. ROAD DIST. NO. 2		ILLINOIS FED. AID PROJECT		

### TYPICAL SECTIONS

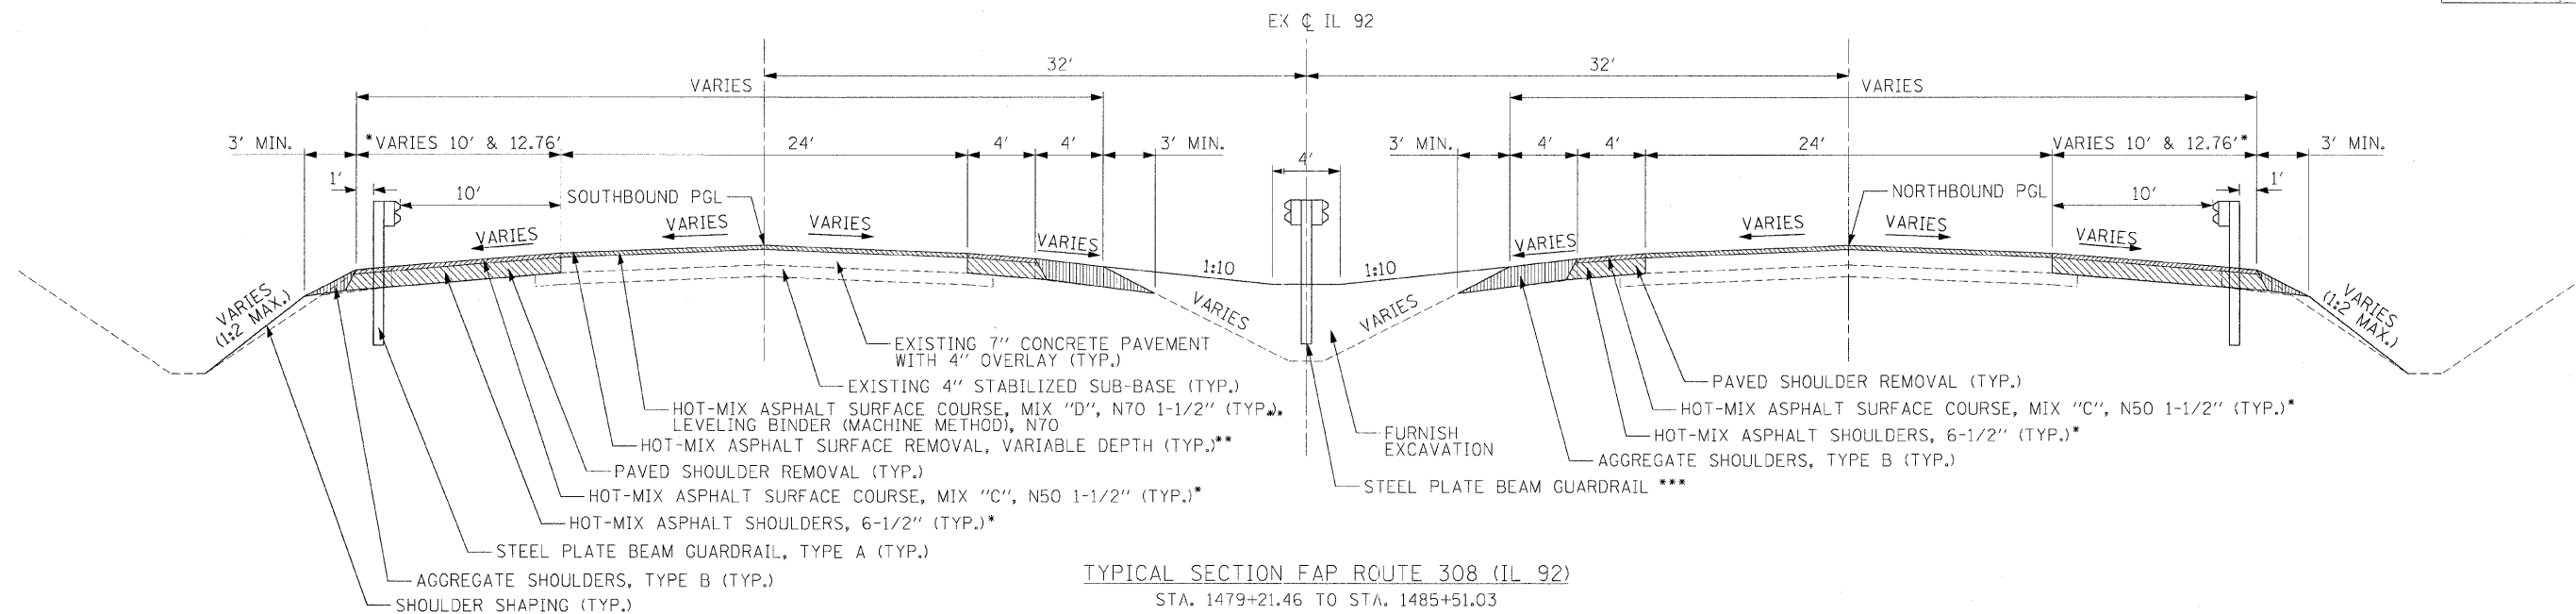

FOR THE PURPOSE OF CALCULATING QUANTITY, A UNIT WEIGHT OF HMA 112 LBS/SY/IN WAS ASSUMED

\* SEE PLANS FOR SHOULDER LOCATIONS, WIDTHS AND TRANSITIONS OF SHOULDER.

\*\* NORTHBOUND  
FROM STA 1468+56.96 TO PR BRIDGE APPROACH CONNECTOR PAVEMENT  
FROM STA PR BRIDGE APPROACH CONNECTOR PAVEMENT TO STA 1472+55.85

SOUTHBOUND  
FROM STA 1468+84.48 TO PR BRIDGE APPROACH CONNECTOR PAVEMENT  
FROM STA PR BRIDGE APPROACH CONNECTOR PAVEMENT TO STA 1472+83.28

\*\*\* TYPE A FROM STA. 1471+21.46 TO 1481+71.14  
TYPE D FROM STA. 1481+71.14 TO 1485+51.03

\*\*\*\* REGRADING FOR GUARDRAIL INSTALLATION  
FROM STA. 1467+00.00 TO STA. 1470+06.00  
FROM STA. 1471+30.00 TO STA. 1474+50.00

REVISIONS		ILLINOIS DEPARTMENT OF TRANSPORTATION
NAME	DATE	
		<p>TYPICAL SECTION FAP ROUTE 308 (IL 92)</p> <p>SCALE: N.T.S. DATE: 12/8/06</p> <p>DRAWN BY: TLL CHECKED BY: MGZ</p>

DATE = #DATE#  
FILE NAME = #FILE#  
PLOT SCALE = #SCALE#  
USER NAME = #USER#