


F.A.P. RTE.	SECTION	COUNTY	TOTAL SHEETS	SHEET NO.
308	116,118-1,118,118-2R	ROCK ISLAND	210	9
STA.		TO STA.		
FED. ROAD DIST. NO. 2		ILLINOIS FED. AID PROJECT		

TYPICAL SECTIONS

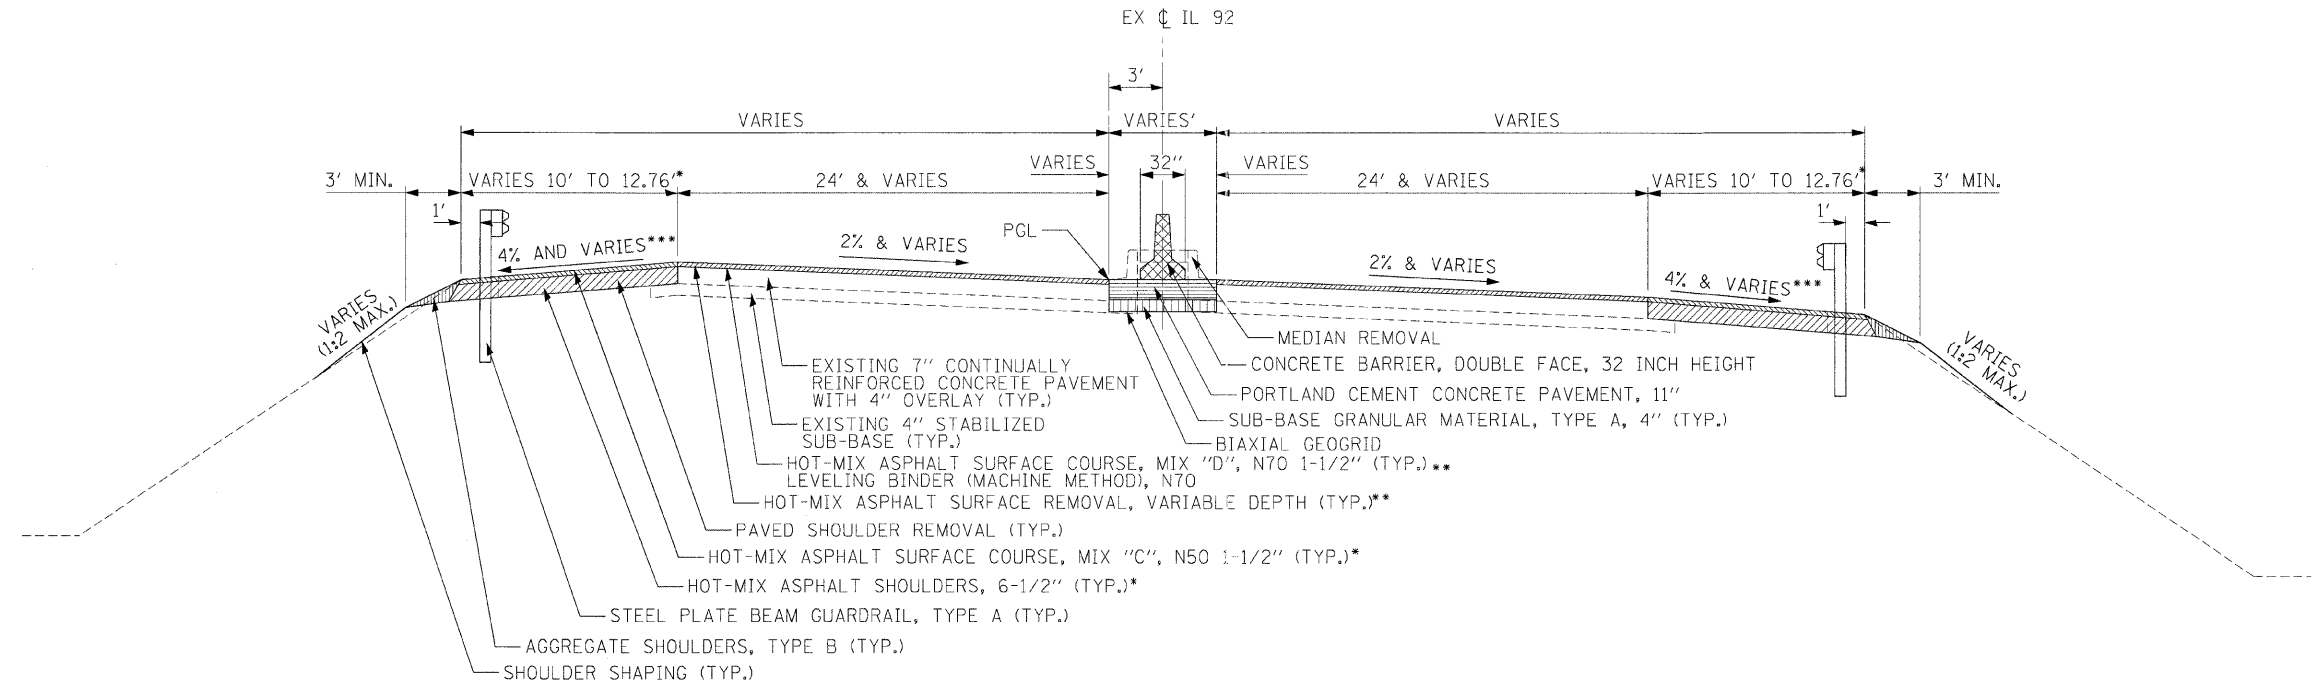

TYPICAL SECTION FAP ROUTE 308 (IL 92)
 STA 1543+07.55 TO STA 1546+33.21
 BRIDGE OMISSION STA 1546+33.21 TO STA 1548+11.90
 STA 1548+11.90 TO STA 1551+33.15

- FOR THE PURPOSE OF CALCULATING QUANTITY, A UNIT WEIGHT OF HMA 112 LBS/SY/IN WAS ASSUMED
 - * SEE PLANS FOR LOCATIONS, WIDTHS AND TRANSITIONS OF SHOULDERS
 - ** FROM STA 1545+27.29 TO PR BRIDGE APPROACH CONNECTOR PAVEMENT FROM STA PR BRIDGE APPROACH CONNECTOR PAVEMENT TO STA 1549+17.98
 - *** SHOULDER SLOPE TRANSITIONS TO 2% SUPERELEVATION PRIOR TO PR BRIDGE APPROACH PAVEMENT
- THE UNIT WEIGHT OF THE HMA IS 112 LBS/SY/IN

REVISIONS		ILLINOIS DEPARTMENT OF TRANSPORTATION
NAME	DATE	
		TYPICAL SECTION FAP ROUTE 308 (IL 92)

SCALE: N.T.S. DRAWN BY: TLL
 DATE: 12/8/06 CHECKED BY: MGZ

PLOT DATE = #DATE#
 FILE NAME = #FILE#
 PLOT SCALE = #SCALE#
 USER NAME = #USER#