


F.A.P. RTE.	SECTION	COUNTY	TOTAL SHEETS	SHEET NO.
308	1 (H&H-1, V&H-2) R	ROCK ISLAND	210	24
STA. 1450+00.00		TO STA. 1570+00.00		
FED. ROAD DIST. NO. 2		ILLINOIS FED. AID PROJECT		

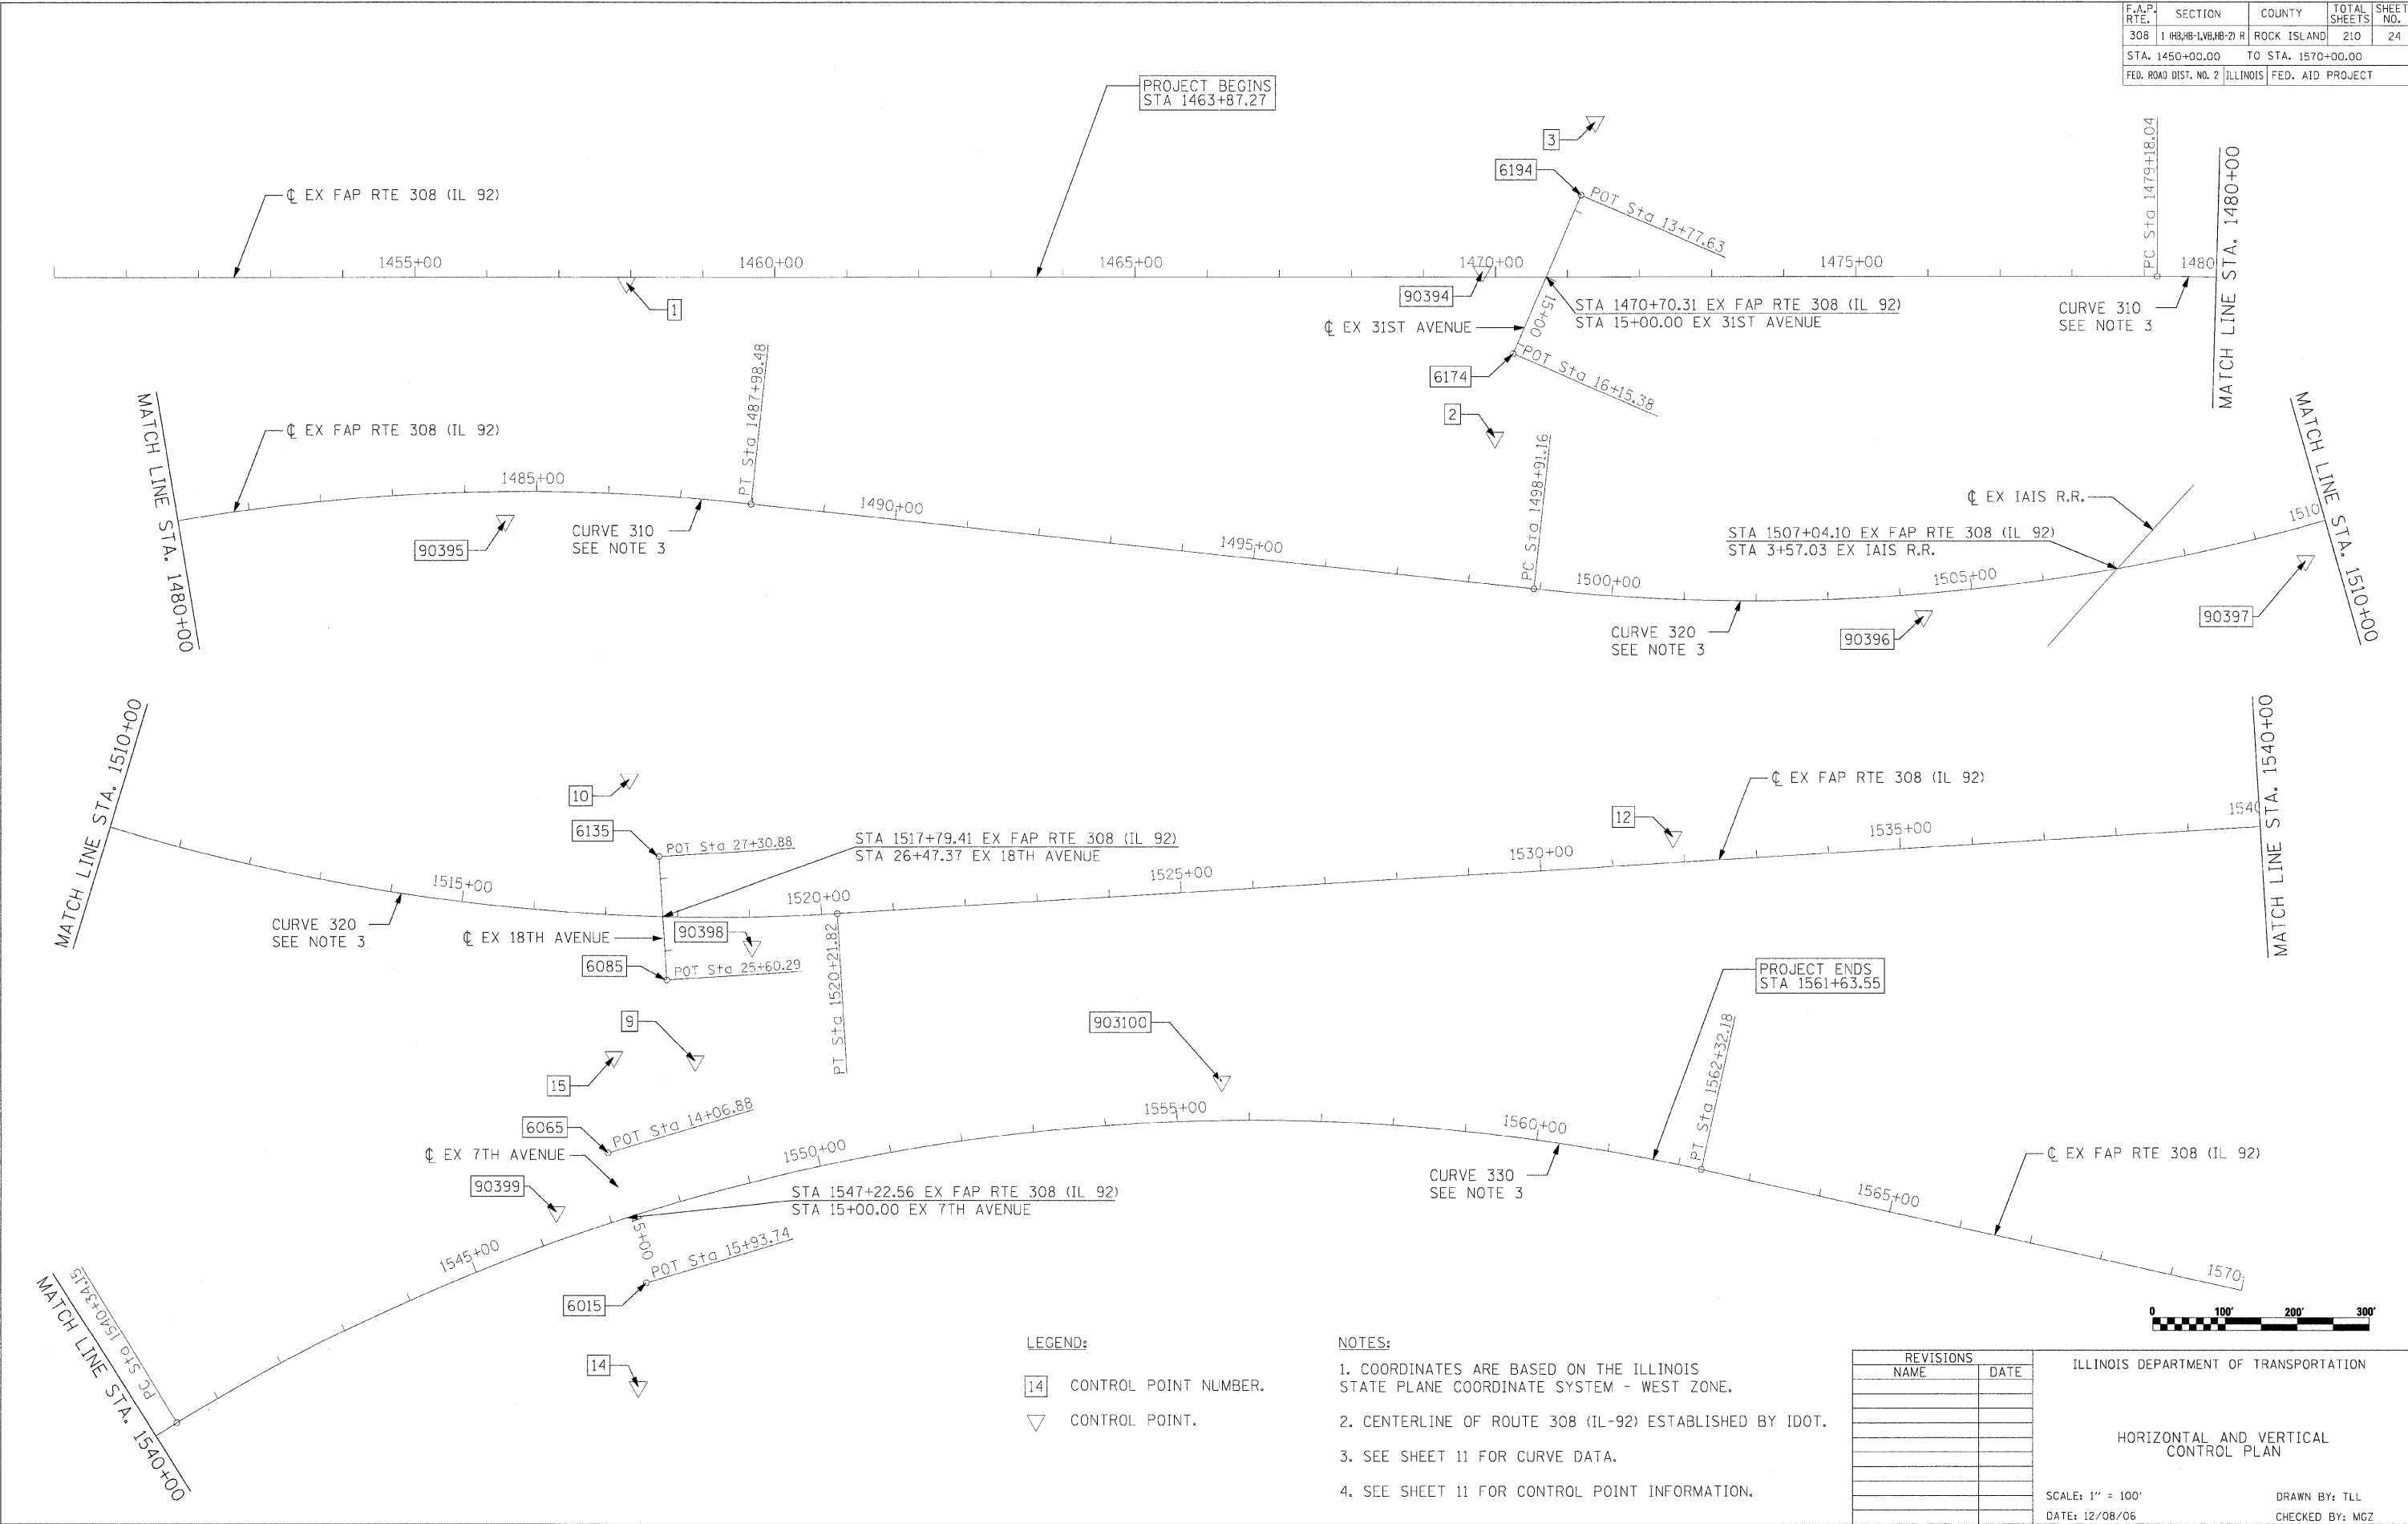

PROJECT BEGINS  
STA 1463+87.27

PROJECT ENDS  
STA 1561+63.55

- LEGEND:
- 14 CONTROL POINT NUMBER.
  - ▽ CONTROL POINT.

- NOTES:
1. COORDINATES ARE BASED ON THE ILLINOIS STATE PLANE COORDINATE SYSTEM - WEST ZONE.
  2. CENTERLINE OF ROUTE 308 (IL-92) ESTABLISHED BY IDOT.
  3. SEE SHEET 11 FOR CURVE DATA.
  4. SEE SHEET 11 FOR CONTROL POINT INFORMATION.

REVISIONS	
NAME	DATE

ILLINOIS DEPARTMENT OF TRANSPORTATION

HORIZONTAL AND VERTICAL CONTROL PLAN

SCALE: 1" = 100'  
DATE: 12/08/06

DRAWN BY: TLL  
CHECKED BY: MGZ

PLOT DATE = #DATE#  
FILE NAME = #FILE#  
PLOT SCALE = #SCALE#  
USER NAME = #USER#

**IL 92 HORIZONTAL AND VERTICAL CONTROL - STA 1450+00 TO 1570+00**