
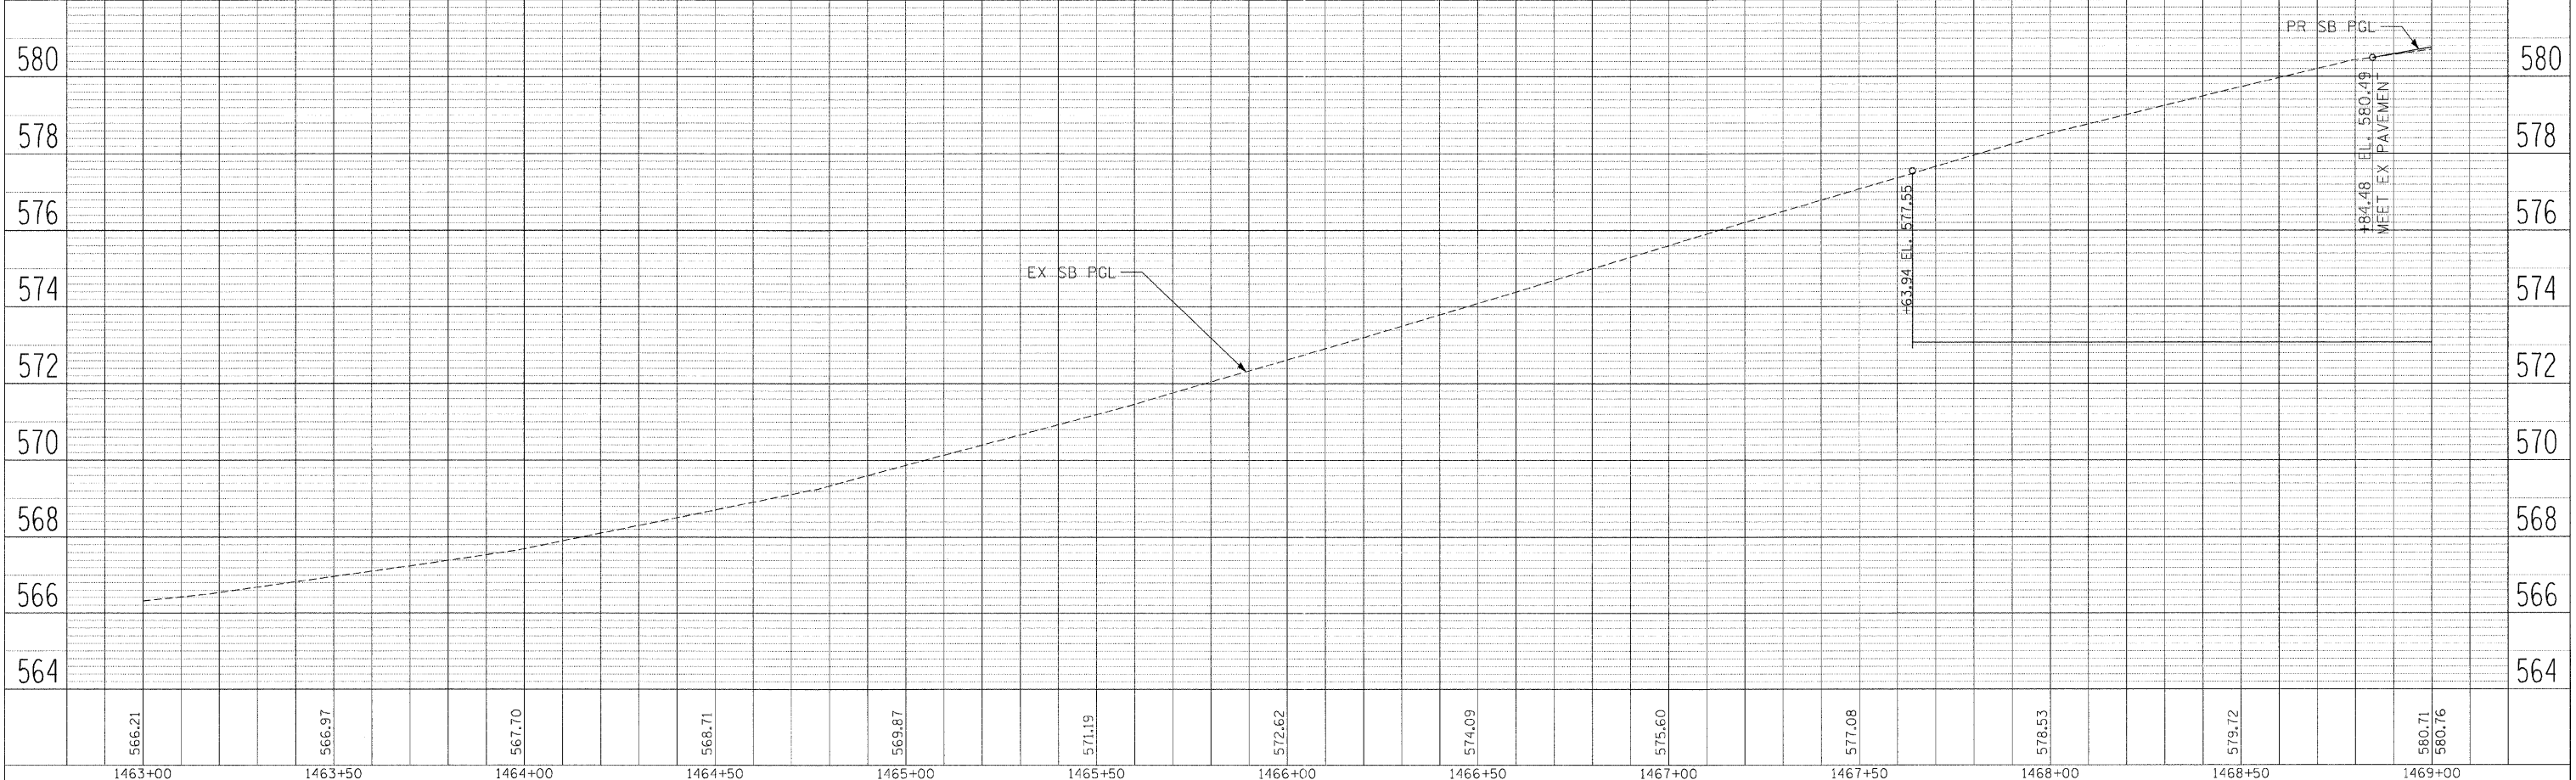


F.A.P. RTE.	SECTION	COUNTY	TOTAL SHEETS	SHEET NO.
308	1 (H)B-1,VBH-2 R	ROCK ISLAND	210	27
STA. 1463+00.00		TO STA. 1469+00.00		
FED. ROAD DIST. NO. 2		ILLINOIS		FED. AID PROJECT

PLAN	SURVEYED	BY	DATE
NOTE BOOK NO.	ALIGNED		
	BT. OF WAY CHECKED		
	PAID FILE NAME		

PROFILE	SURVEYED	BY	DATE
NOTE BOOK NO.	GRADES CHECKED		
	INSTRUMENT NOTATIONS DATED		

PLOT DATE = #DATE#  
 FILE NAME = #FILE#  
 PLOT SCALE = #SCALE#  
 USER NAME = #USER#

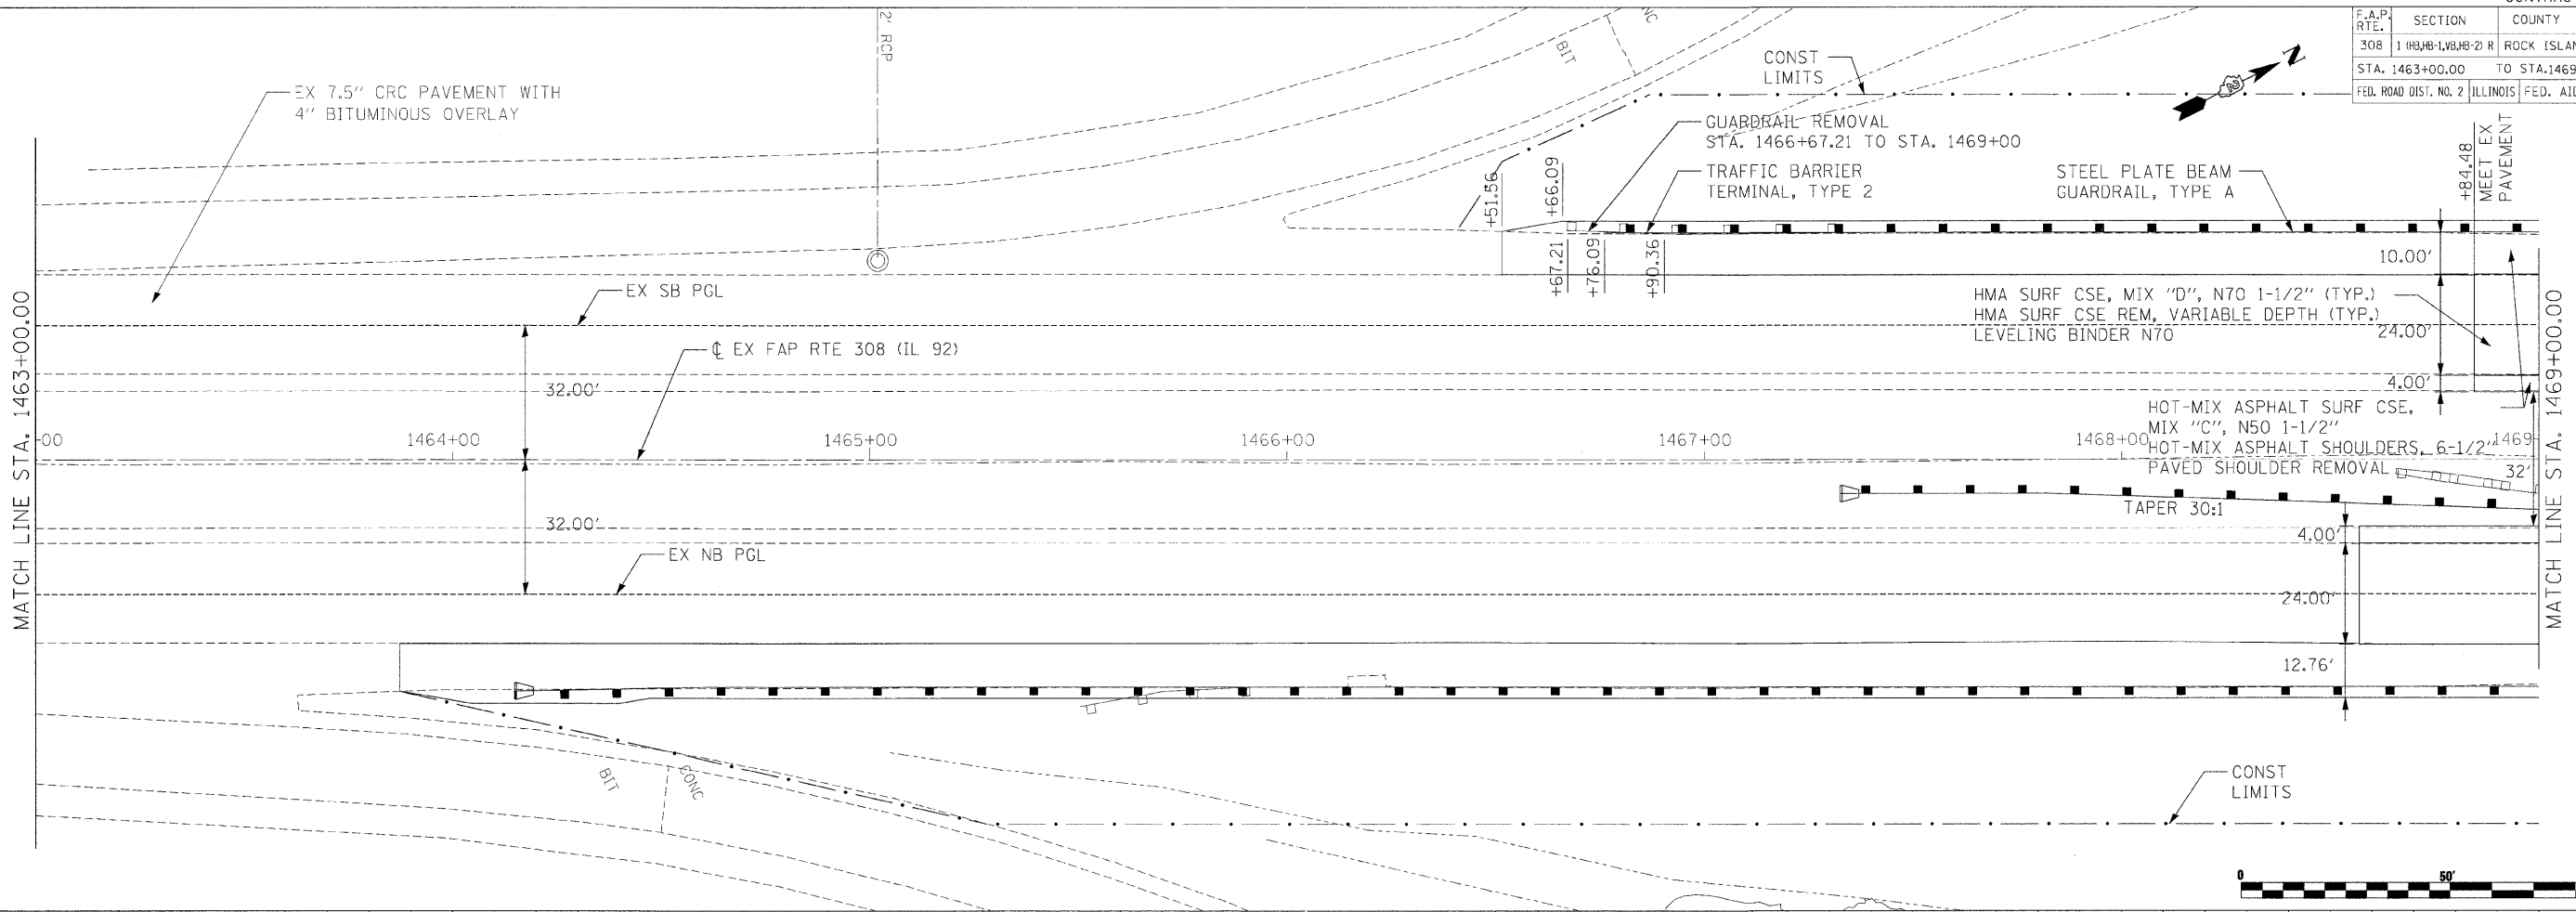

**SOUTHBOUND IL RTE 92 PLAN & PROFILE - STA 1463+00 TO STA 1469+00**