


F.A.P. RTE.	SECTION	COUNTY	TOTAL SHEETS	SHEET NO.
308	1 (WB+1, WB+2) R	ROCK ISLAND	210	28
STA. 1463+00.00		TO STA. 1469+00.00		
FED. ROAD DIST. NO. 2		ILLINOIS		FED. AID PROJECT

PLAN	DATE	BY
SURVEYED		
ALIGNED		
CHECKED		
BY		
NOTE BOOK NO.		
PAID FILE NAME		

PROFILE	DATE	BY
SURVEYED		
GRADES CHECKED		
BY		
NOTE BOOK NO.		
STRUCTURE NOTATIONS CHECKED		

PLOT DATE = 8/2/05
 FILE NAME = 8/2/05
 PLOT SCALE = 1"=40'
 USER NAME = BLSBNS

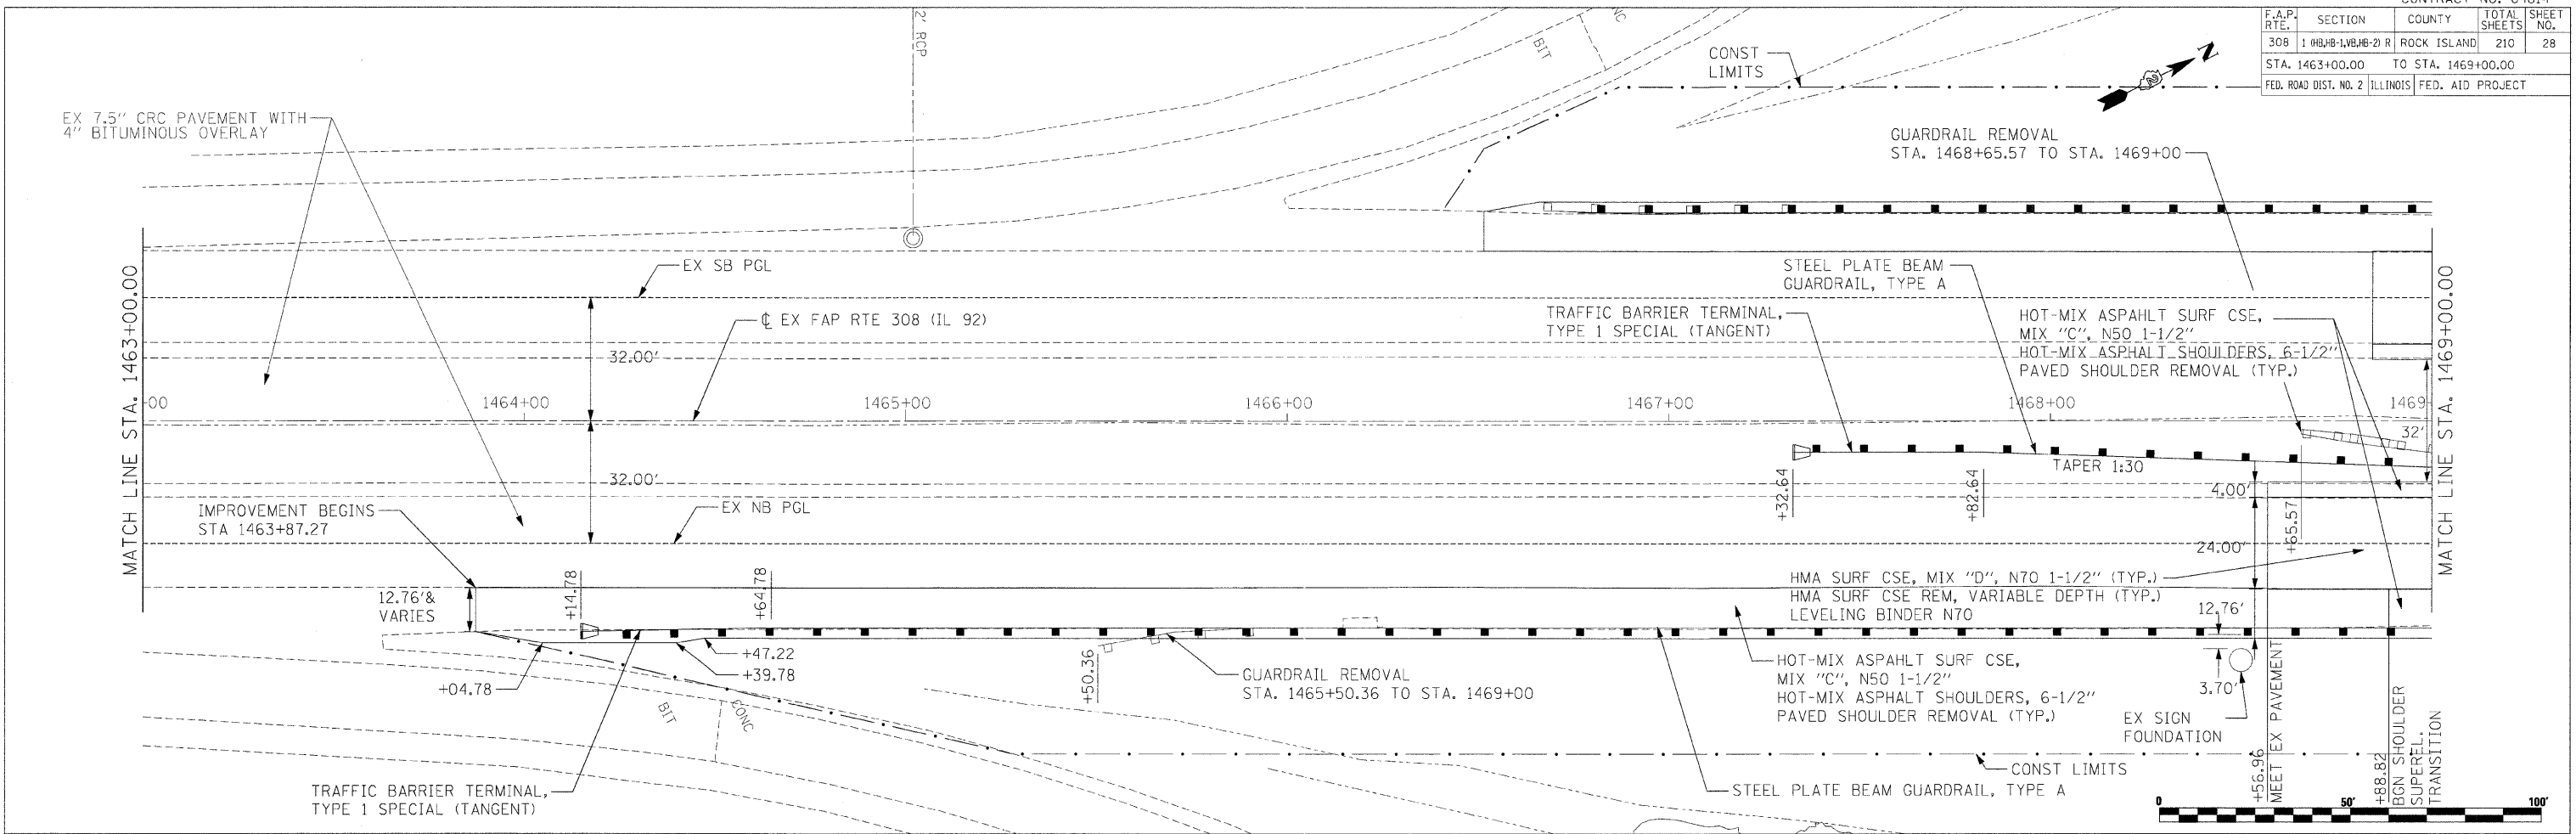

NORTHBOUND IL RTE 92 PLAN & PROFILE STA 1463+00 TO STA 1469+00