
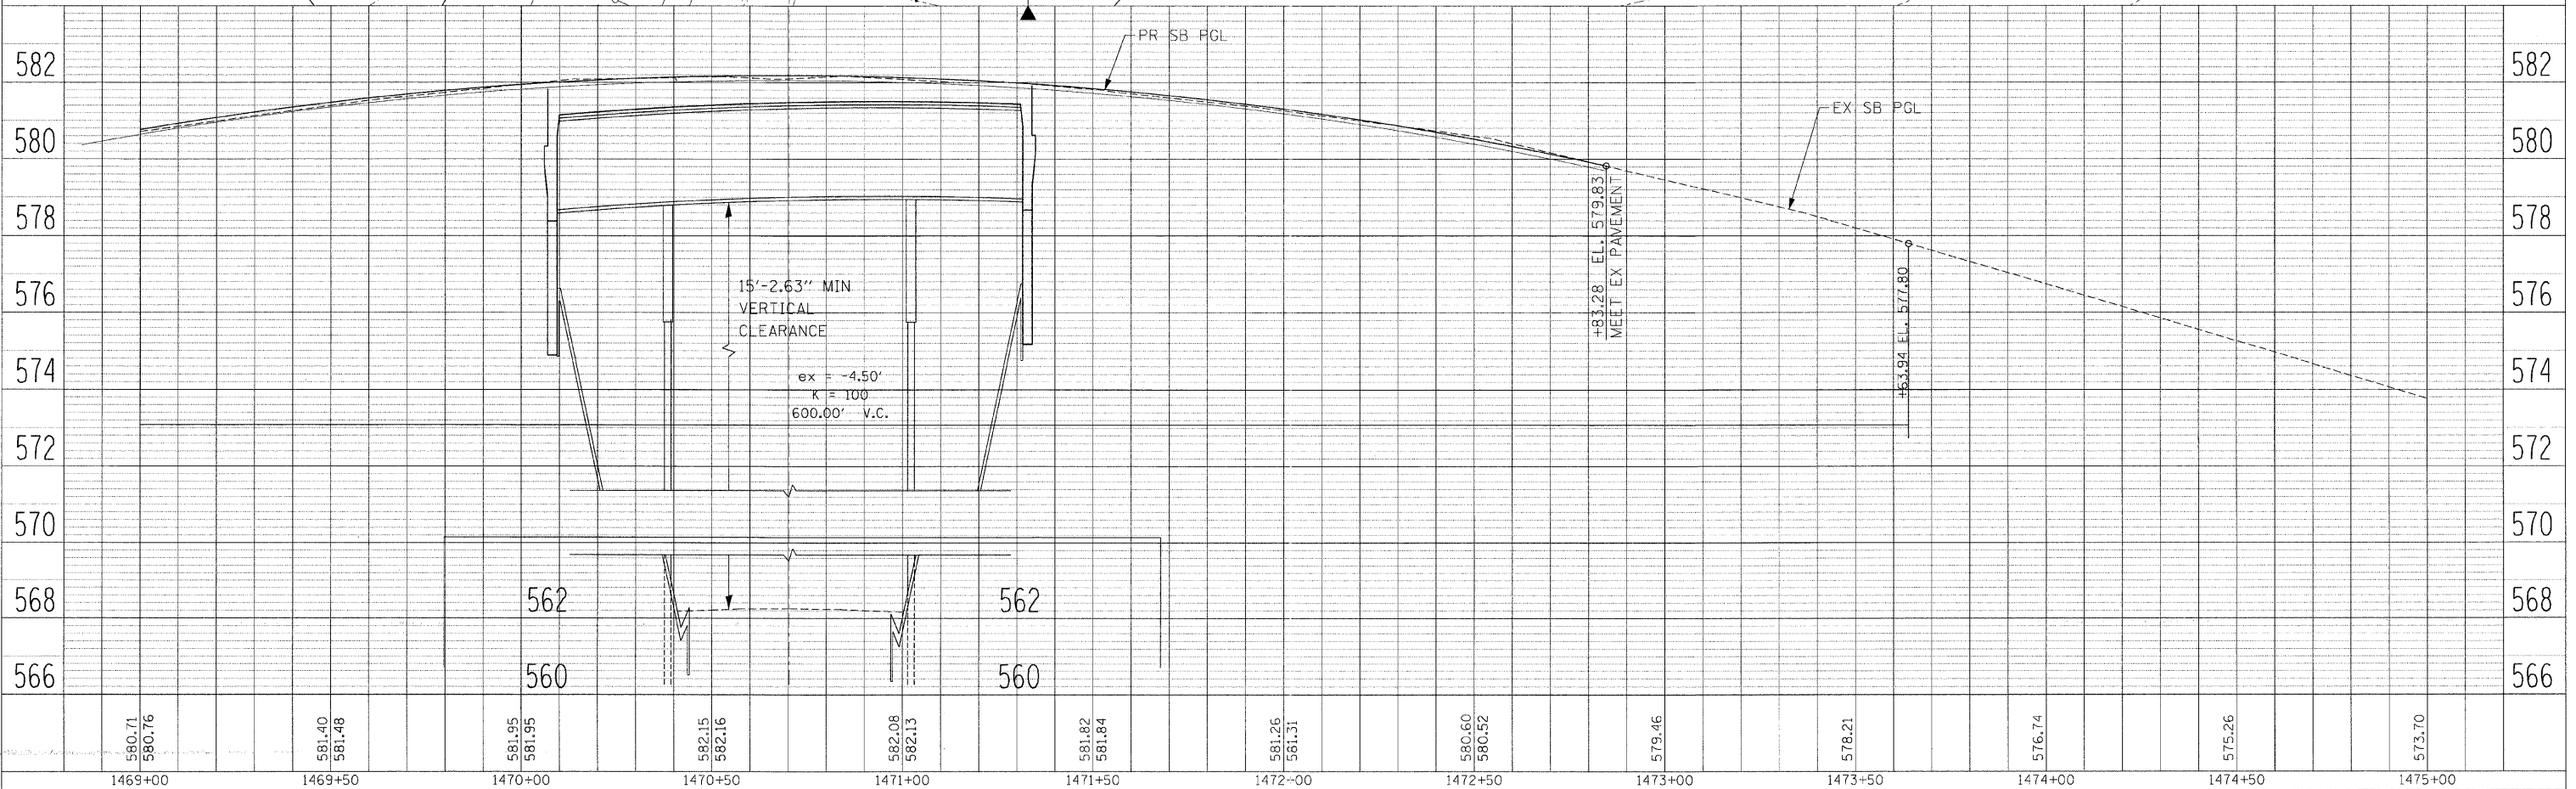


F.A.P. RTE.	SECTION	COUNTY	TOTAL SHEETS	SHEET NO.
308	1 (WB) 2 (WB) 2 (R)	ROCK ISLAND	210	29
STA. 1469+00.00 TO STA. 1475+00.00				
FED. ROAD DIST. NO. 2 ILLINOIS FED. AID PROJECT				

DATE	BY
DATE	BY
DATE	BY

DATE	BY
DATE	BY
DATE	BY

PLOT DATE = #DATE#  
 FILE NAME = #FILE#  
 USER NAME = #USER#

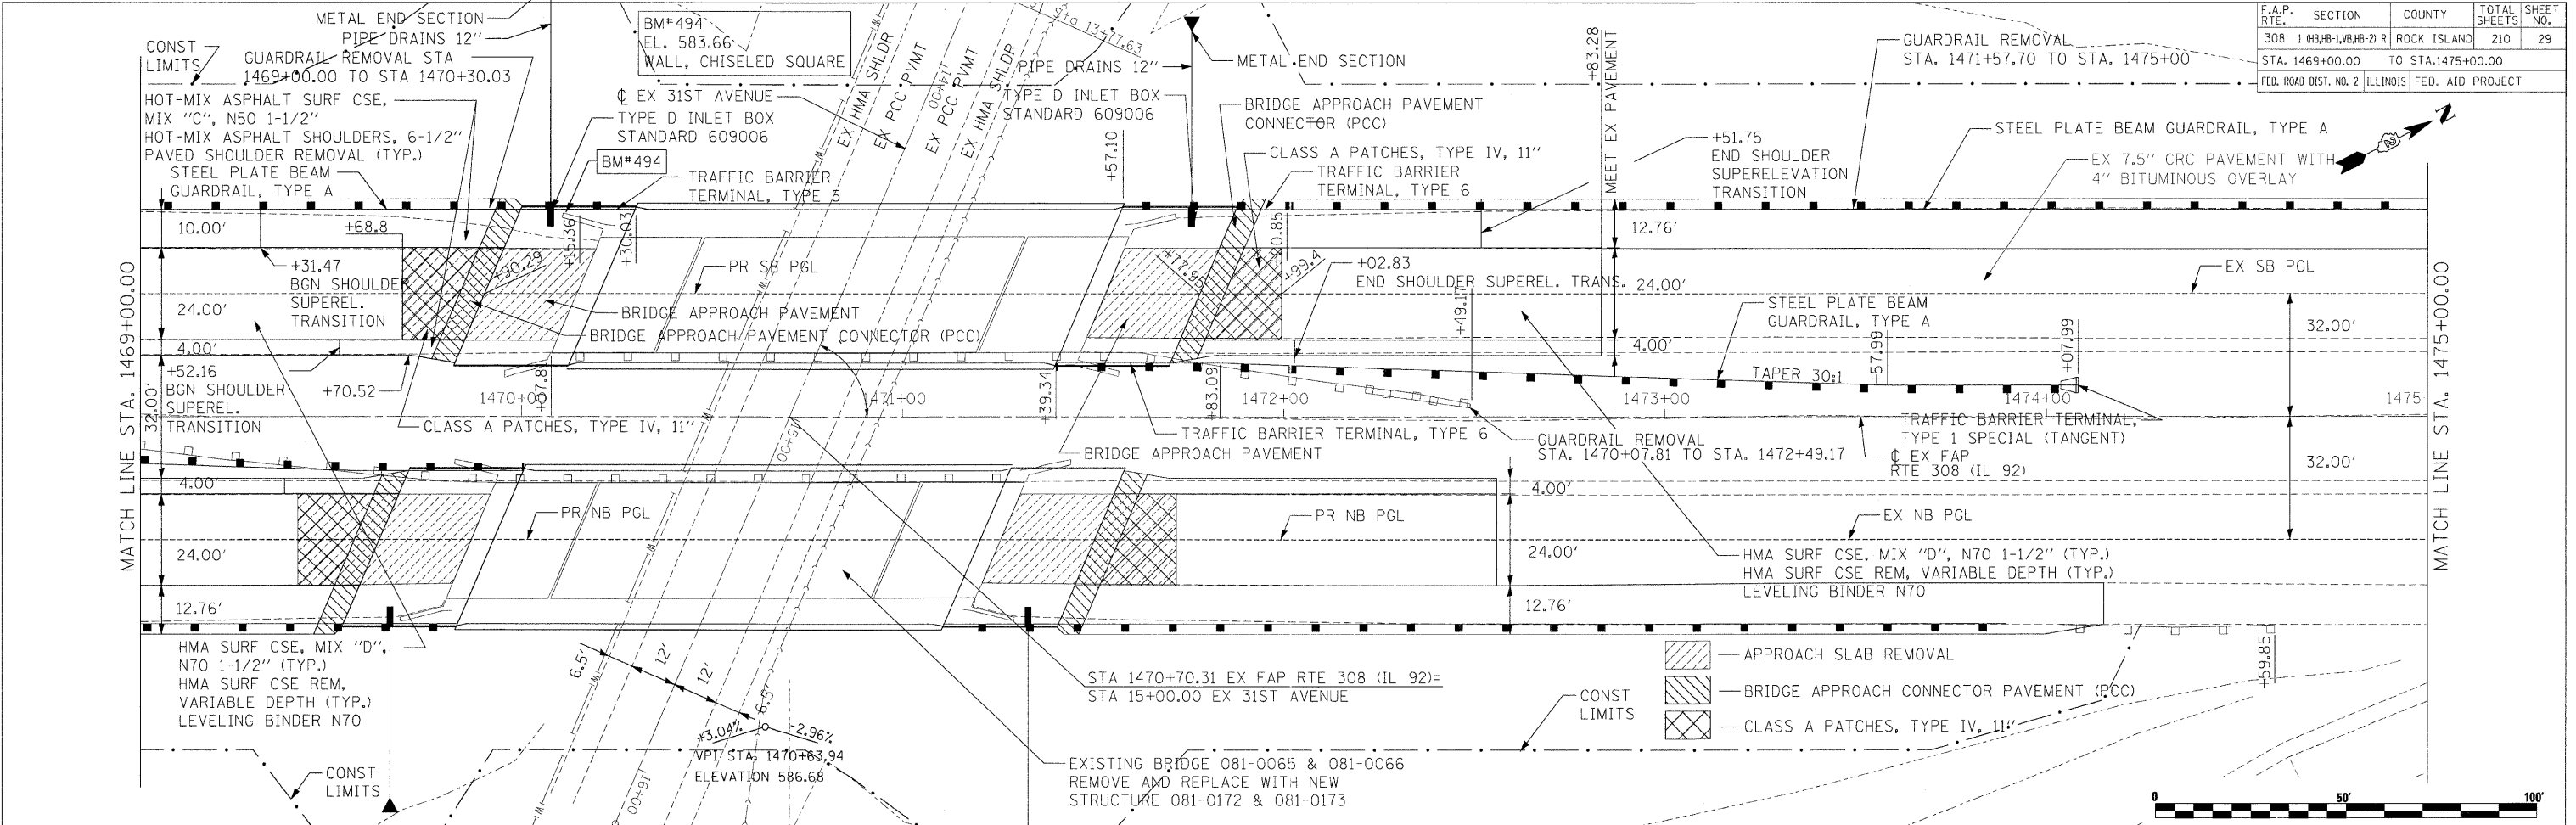

**SOUTHBOUND IL RTE 92 PLAN & PROFILE - STA 1469+00 TO 1475+00**