



F.A.P. RTE.	SECTION	COUNTY	TOTAL SHEETS	SHEET NO.
308	1 (R, H, I, V, H, B-2) R	ROCK ISLAND	210	33
STA. 1487+00.00 TO STA. 1493+00.00				
FED. ROAD DIST. NO. 2 ILLINOIS FED. AID PROJECT				

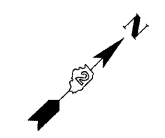


PLAN	DATE	BY
SURVEYED		
NOTE BOOK		
NO.		

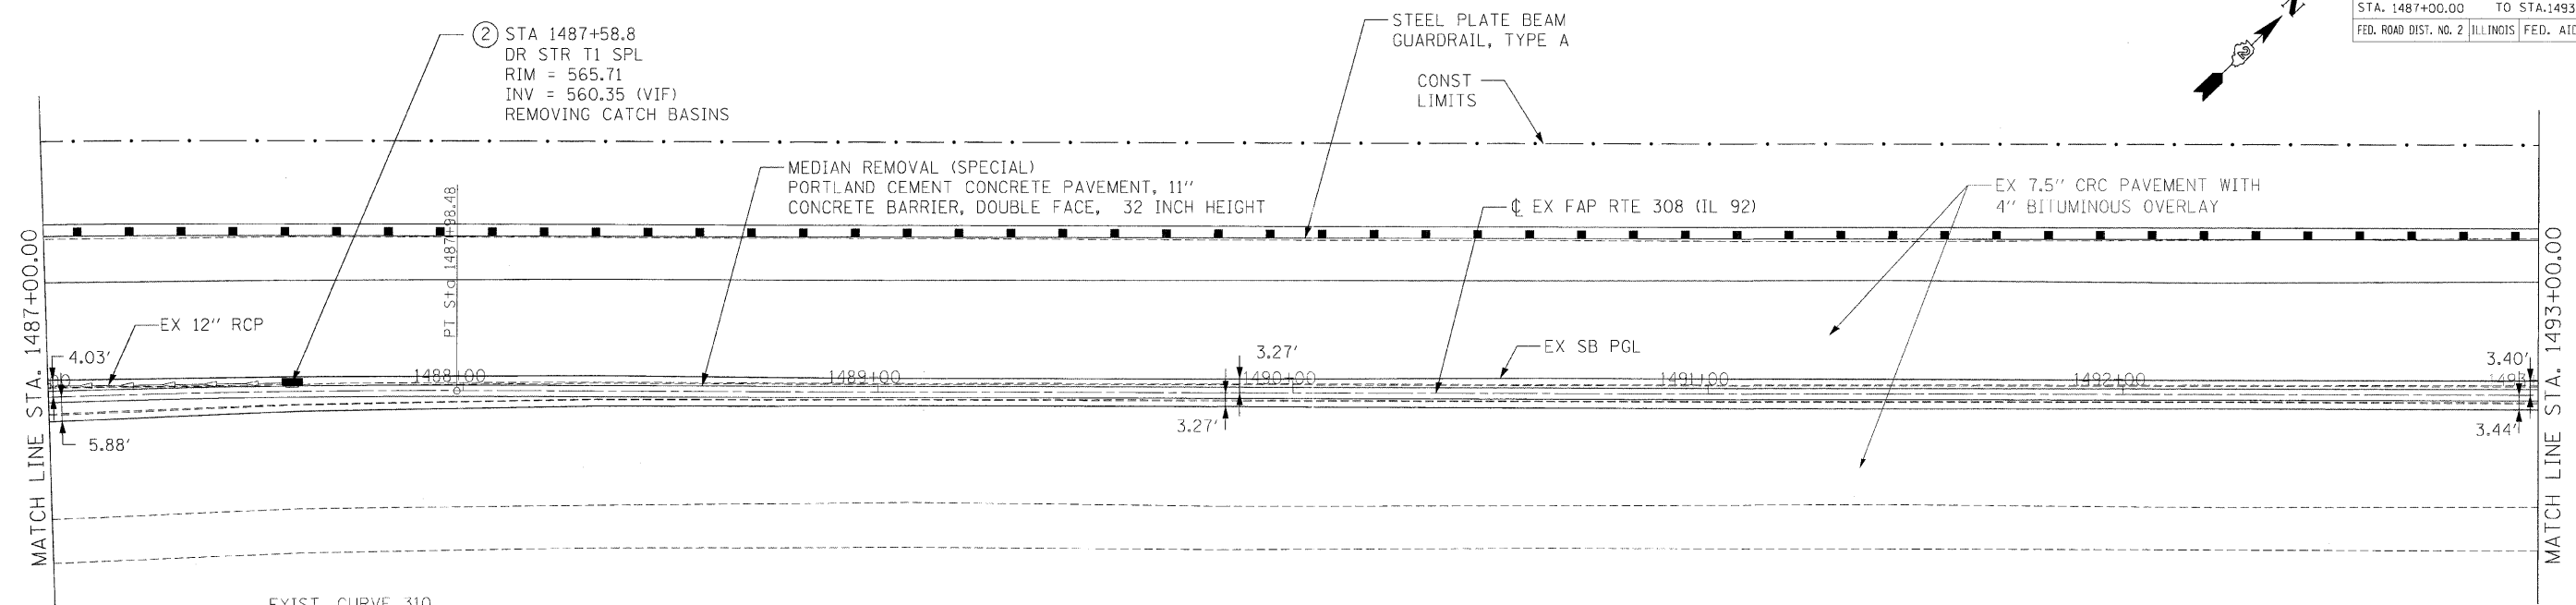

EXIST. CURVE 310  
 PI STA. = 1483+61.65  
 $\Delta = 17^\circ 19' 41''$  (RT)  
 $D = 1^\circ 58' 05''$   
 $R = 2,911.20'$   
 $T = 443.61'$   
 $L = 880.44'$   
 $E = 33.60'$   
 P.C. STA. = 1479+18.04  
 P.T. STA. = 1487+98.48



PROFILE	DATE	BY
SURVEYED		
NOTE BOOK		
NO.		

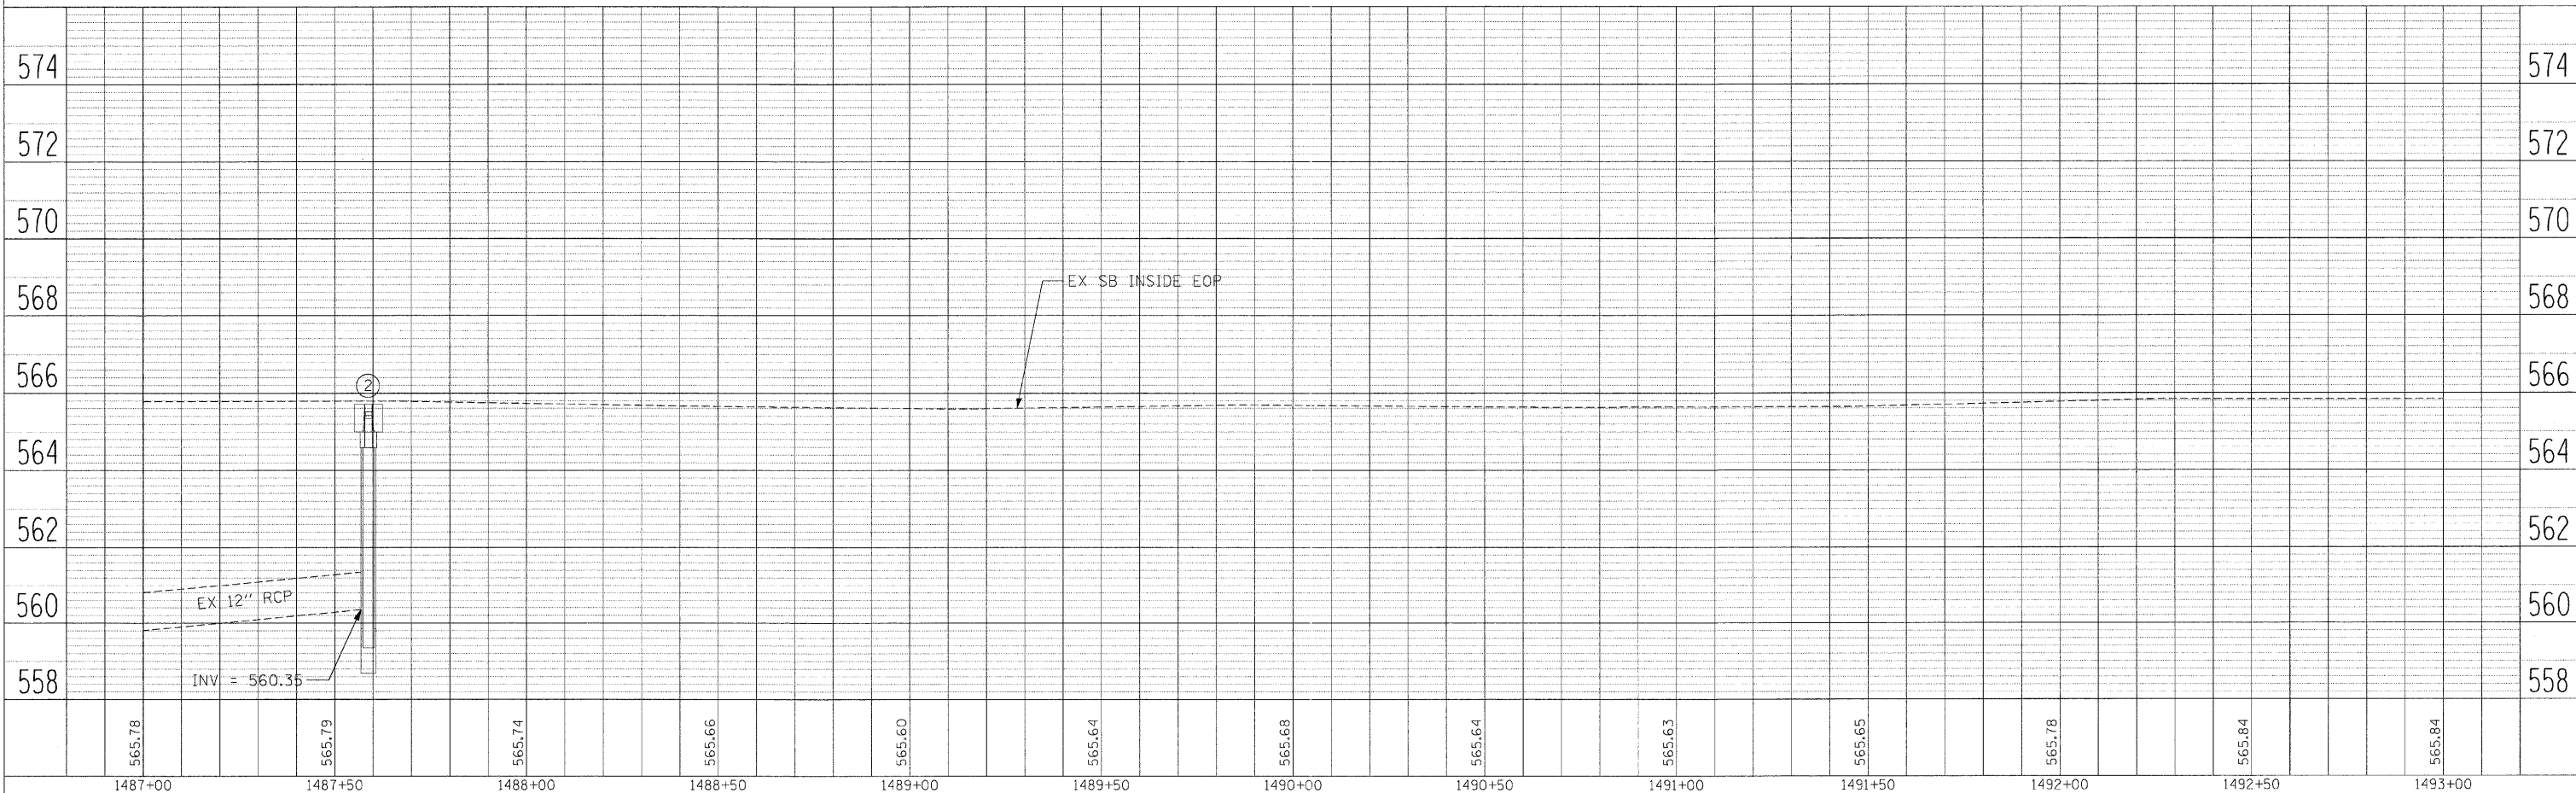

PLOT DATE = #DATE#  
 FILE NAME = #FILE#  
 PLOT SCALE = #SCALE#  
 USER NAME = #USER#