
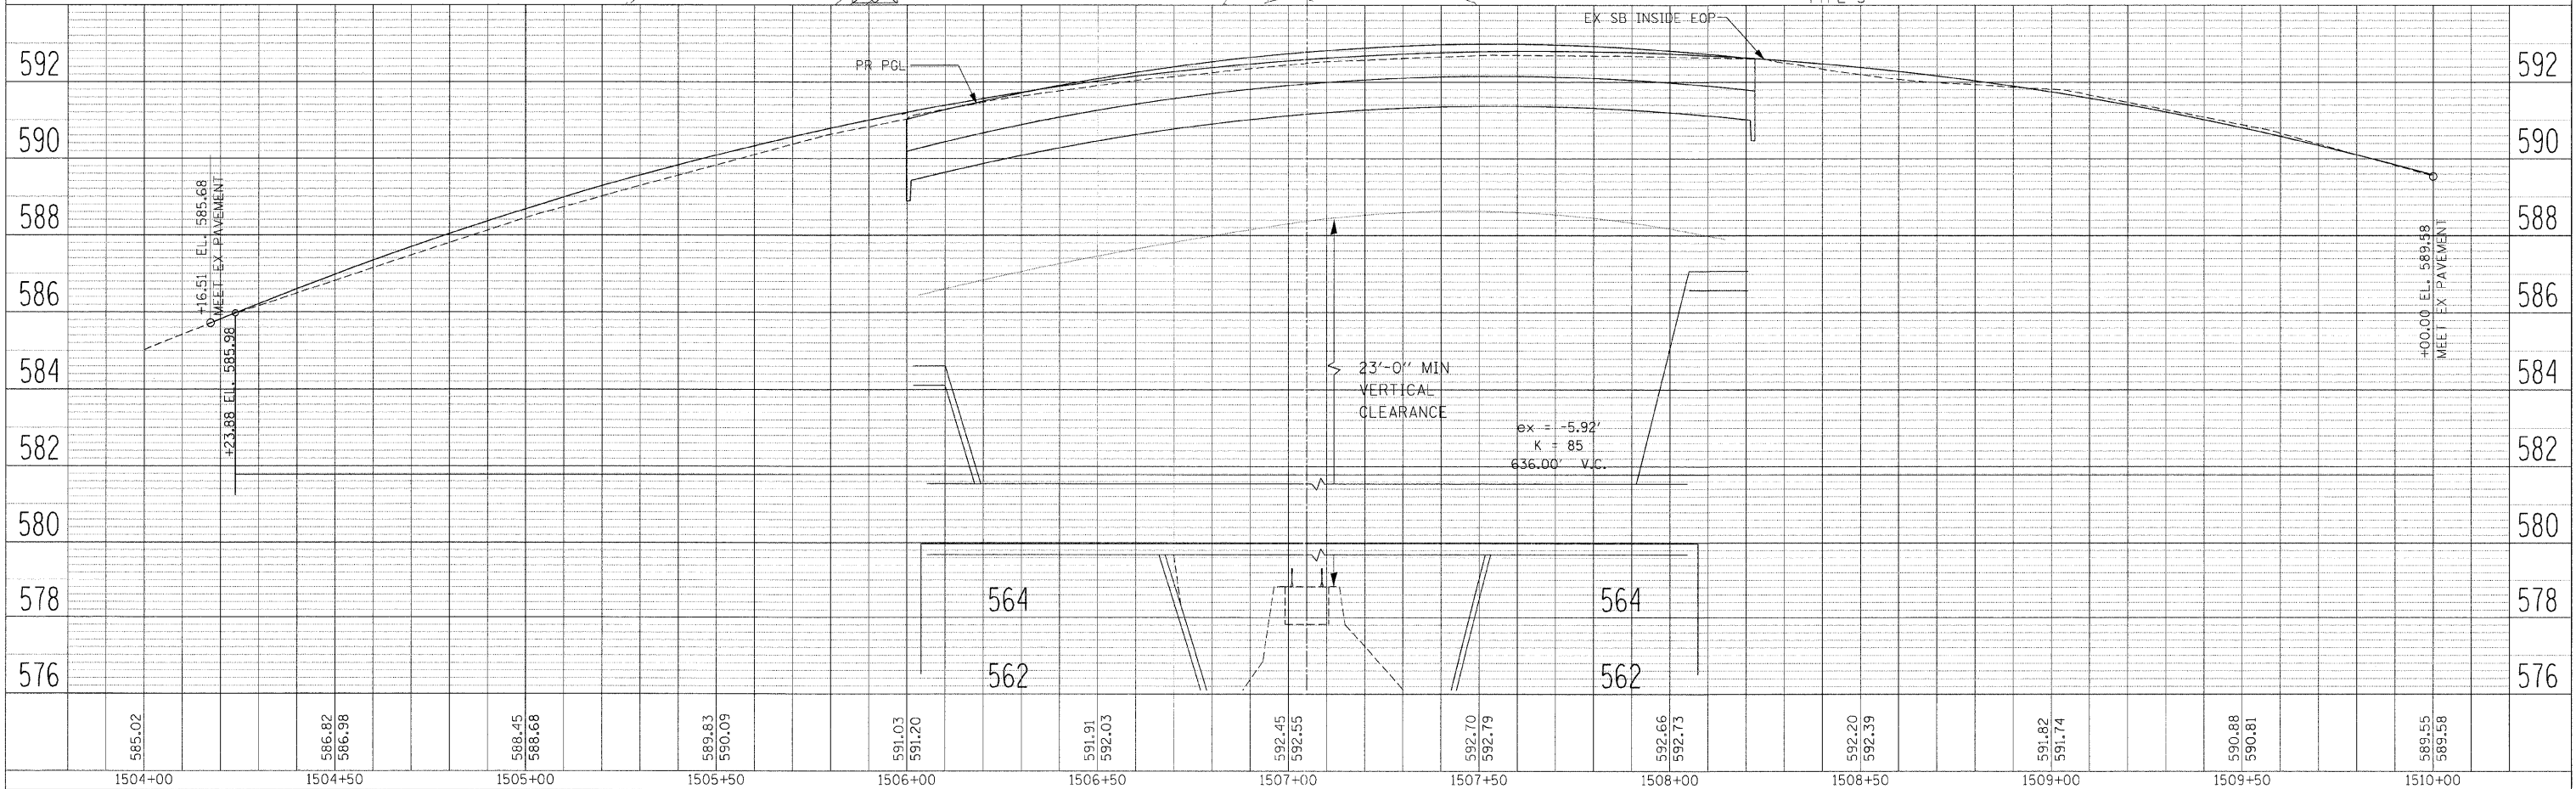


F.A.P. RTE.	SECTION	COUNTY	TOTAL SHEETS	SHEET NO.
308	1 (H&H-1,VB,H&2) R	ROCK ISLAND	210	36
STA. 1504+00.00 TO STA. 1510+00.00				
FED. ROAD DIST. NO. 2 ILLINOIS		FED. AID PROJECT		

DATE	BY	REVISION

DATE	BY	REVISION

PLOT DATE = 08/15/15
 FILE NAME = #FILES#
 PLOT SCALE = #SCALE#
 USER NAME = #USER#

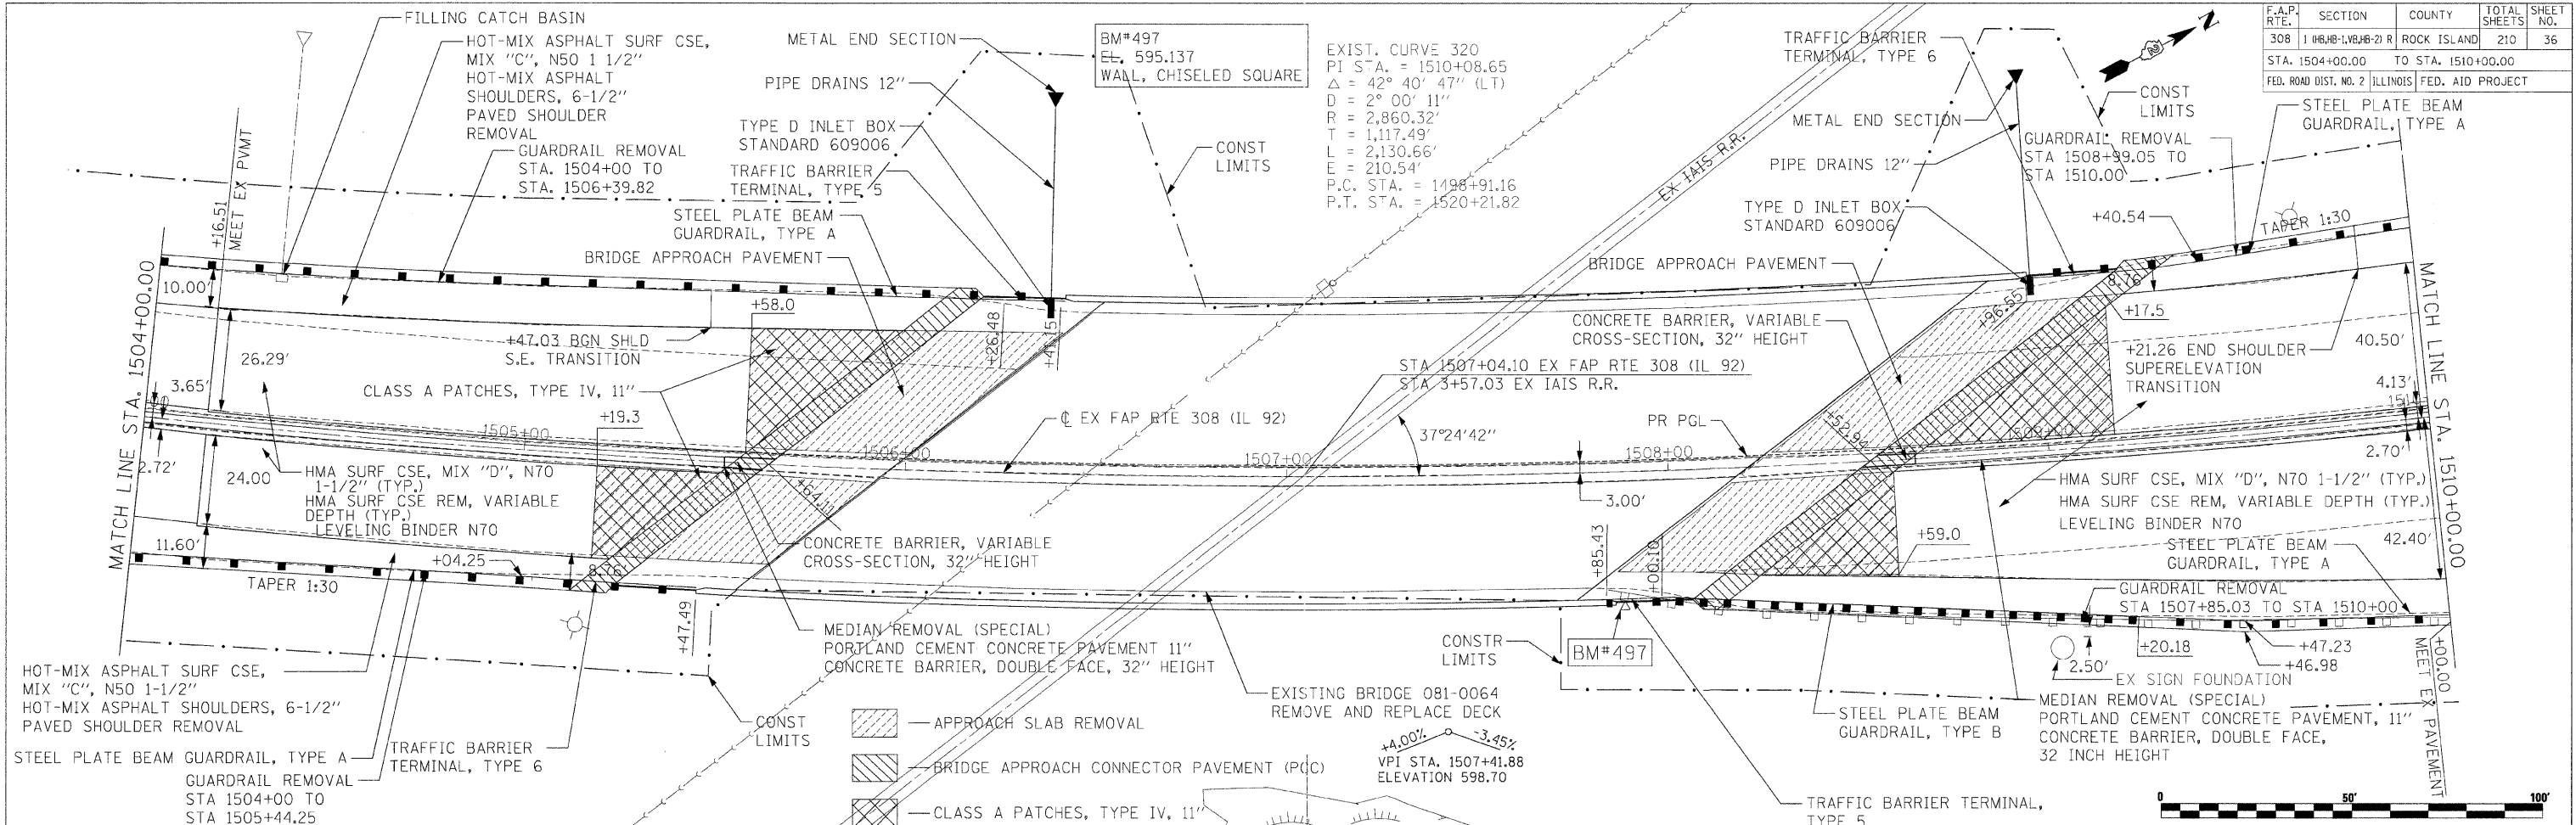

IL 92 PLAN & PROFILE - STA 1504+00 TO 1510+00