
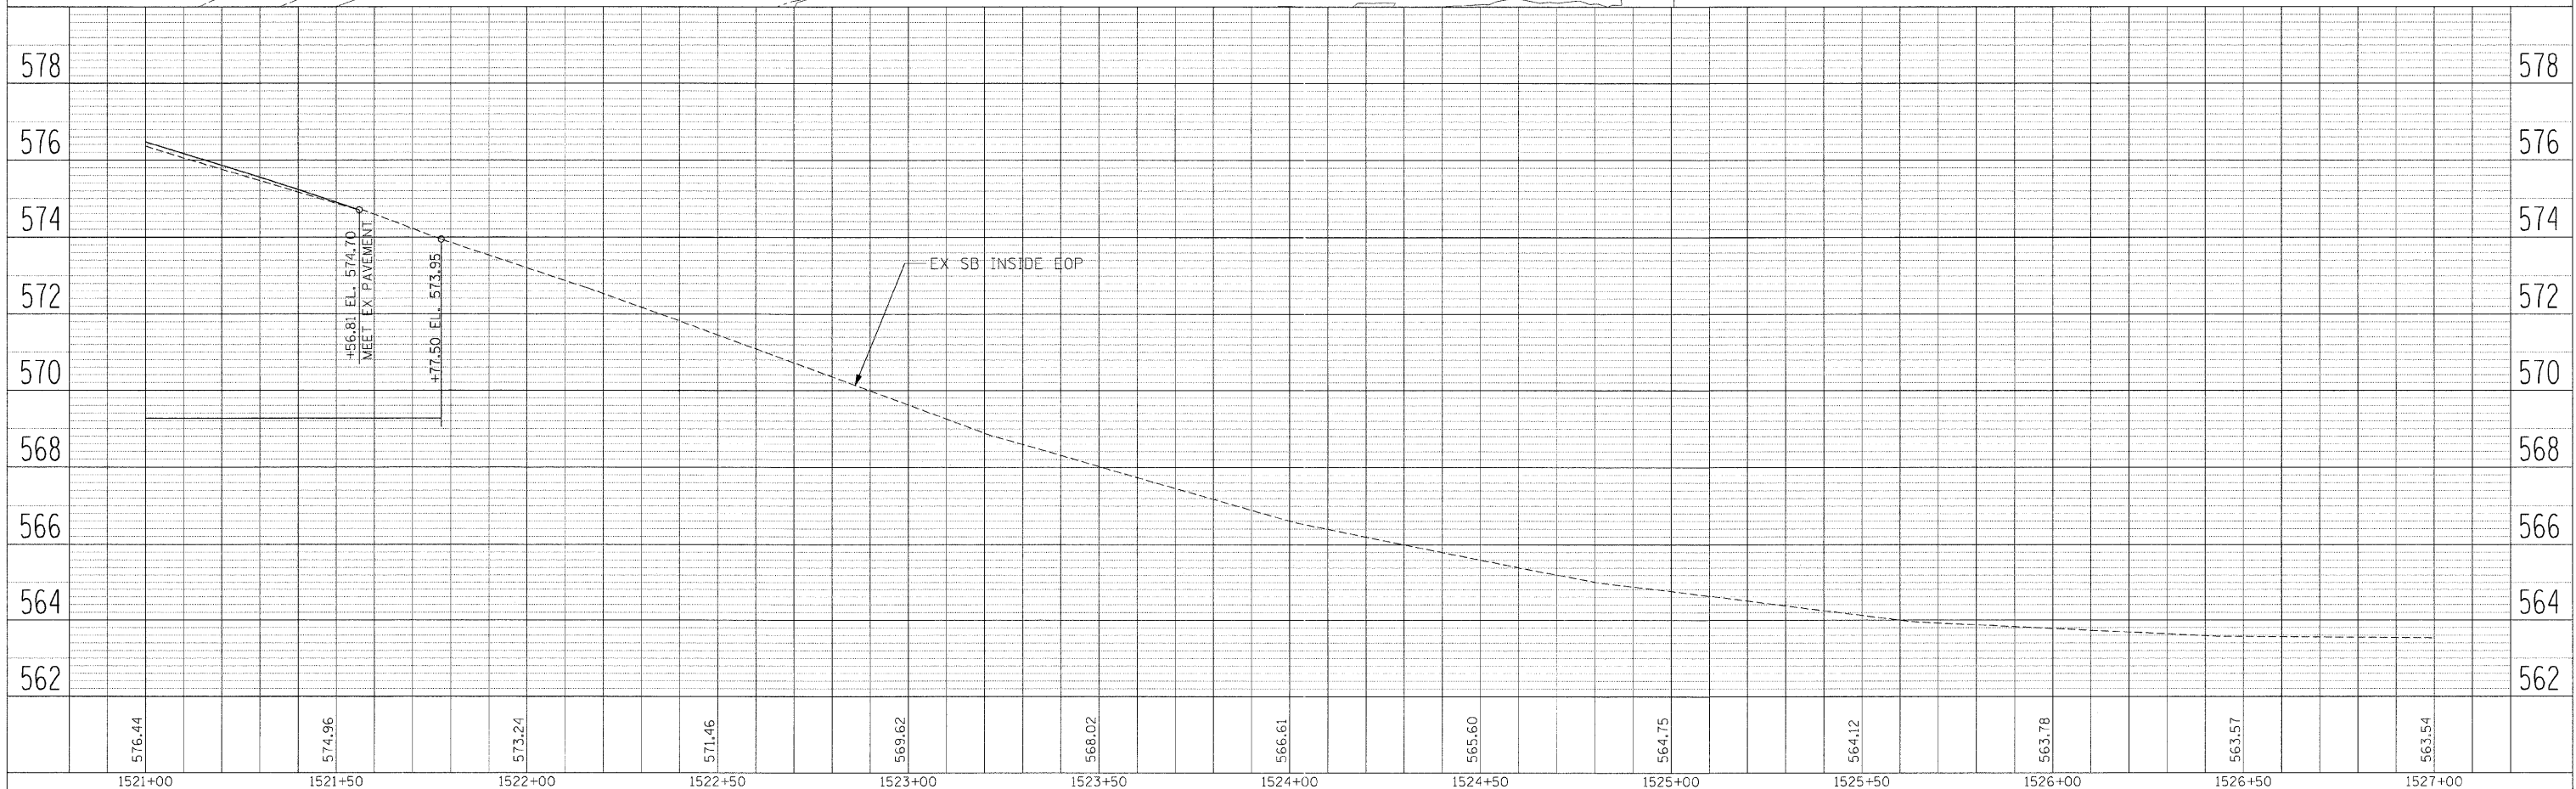


F.A.P. RTE.	SECTION	COUNTY	TOTAL SHEETS	SHEET NO.
308	1 (HB,HB-L,VB,HB-2) R	ROCK ISLAND	210	39
STA. 1521+00.00		TO STA. 1527+00.00		
FED. ROAD DIST. NO. 2		ILLINOIS FED. AID PROJECT		

PLAN	SURVEYED	DATE
NO. 1		
NO. 2		
NO. 3		
NO. 4		
NO. 5		
NO. 6		
NO. 7		
NO. 8		
NO. 9		
NO. 10		

PROFILE	SURVEYED	DATE
NO. 1		
NO. 2		
NO. 3		
NO. 4		
NO. 5		
NO. 6		
NO. 7		
NO. 8		
NO. 9		
NO. 10		

PLOT DATE = 8/24/85
 FILE NAME = 8/FILEL8
 PLOT SCALE = 8/SCALE8
 USER NAME = 8/USERS

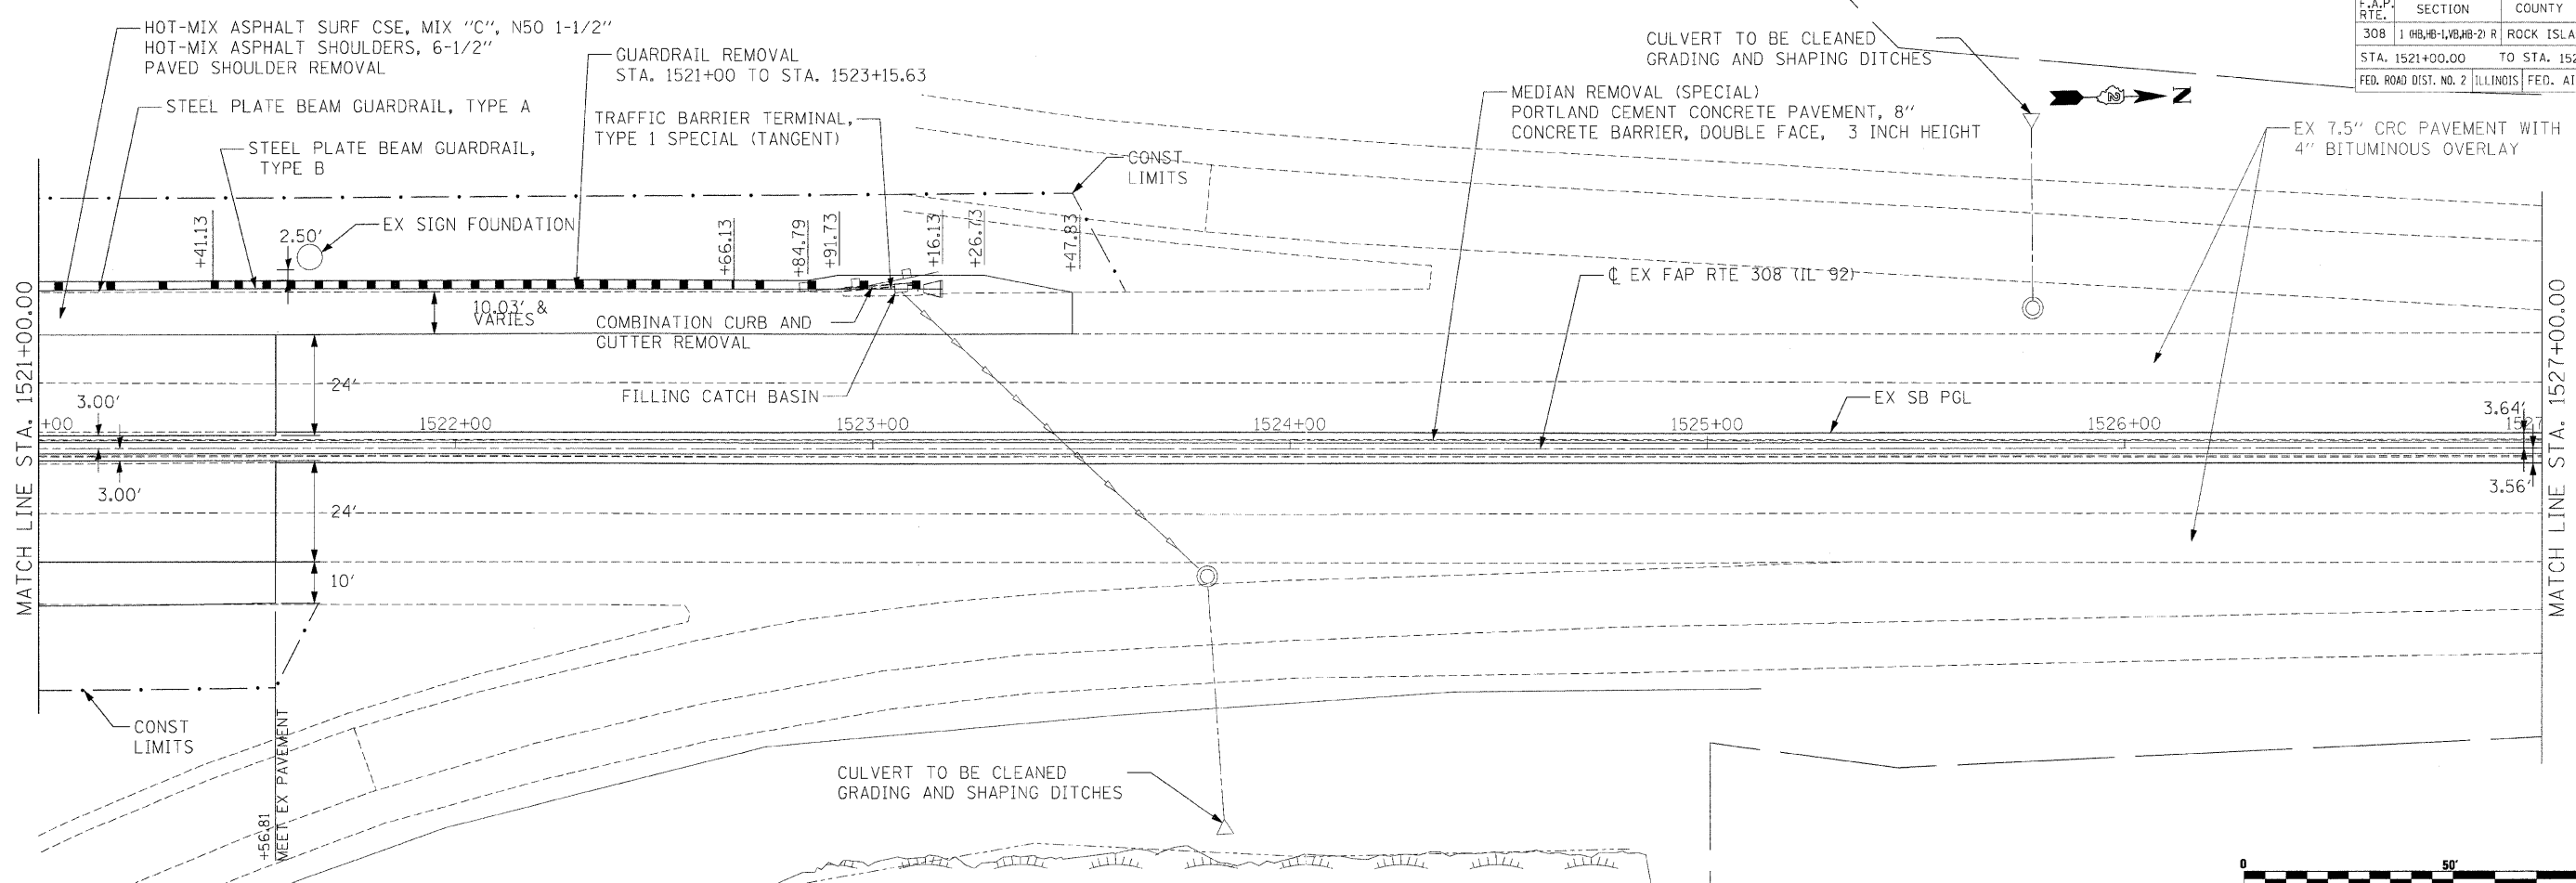

IL RTE 92 PLAN & PROFILE - STA 1521+00 TO STA 1527+00