
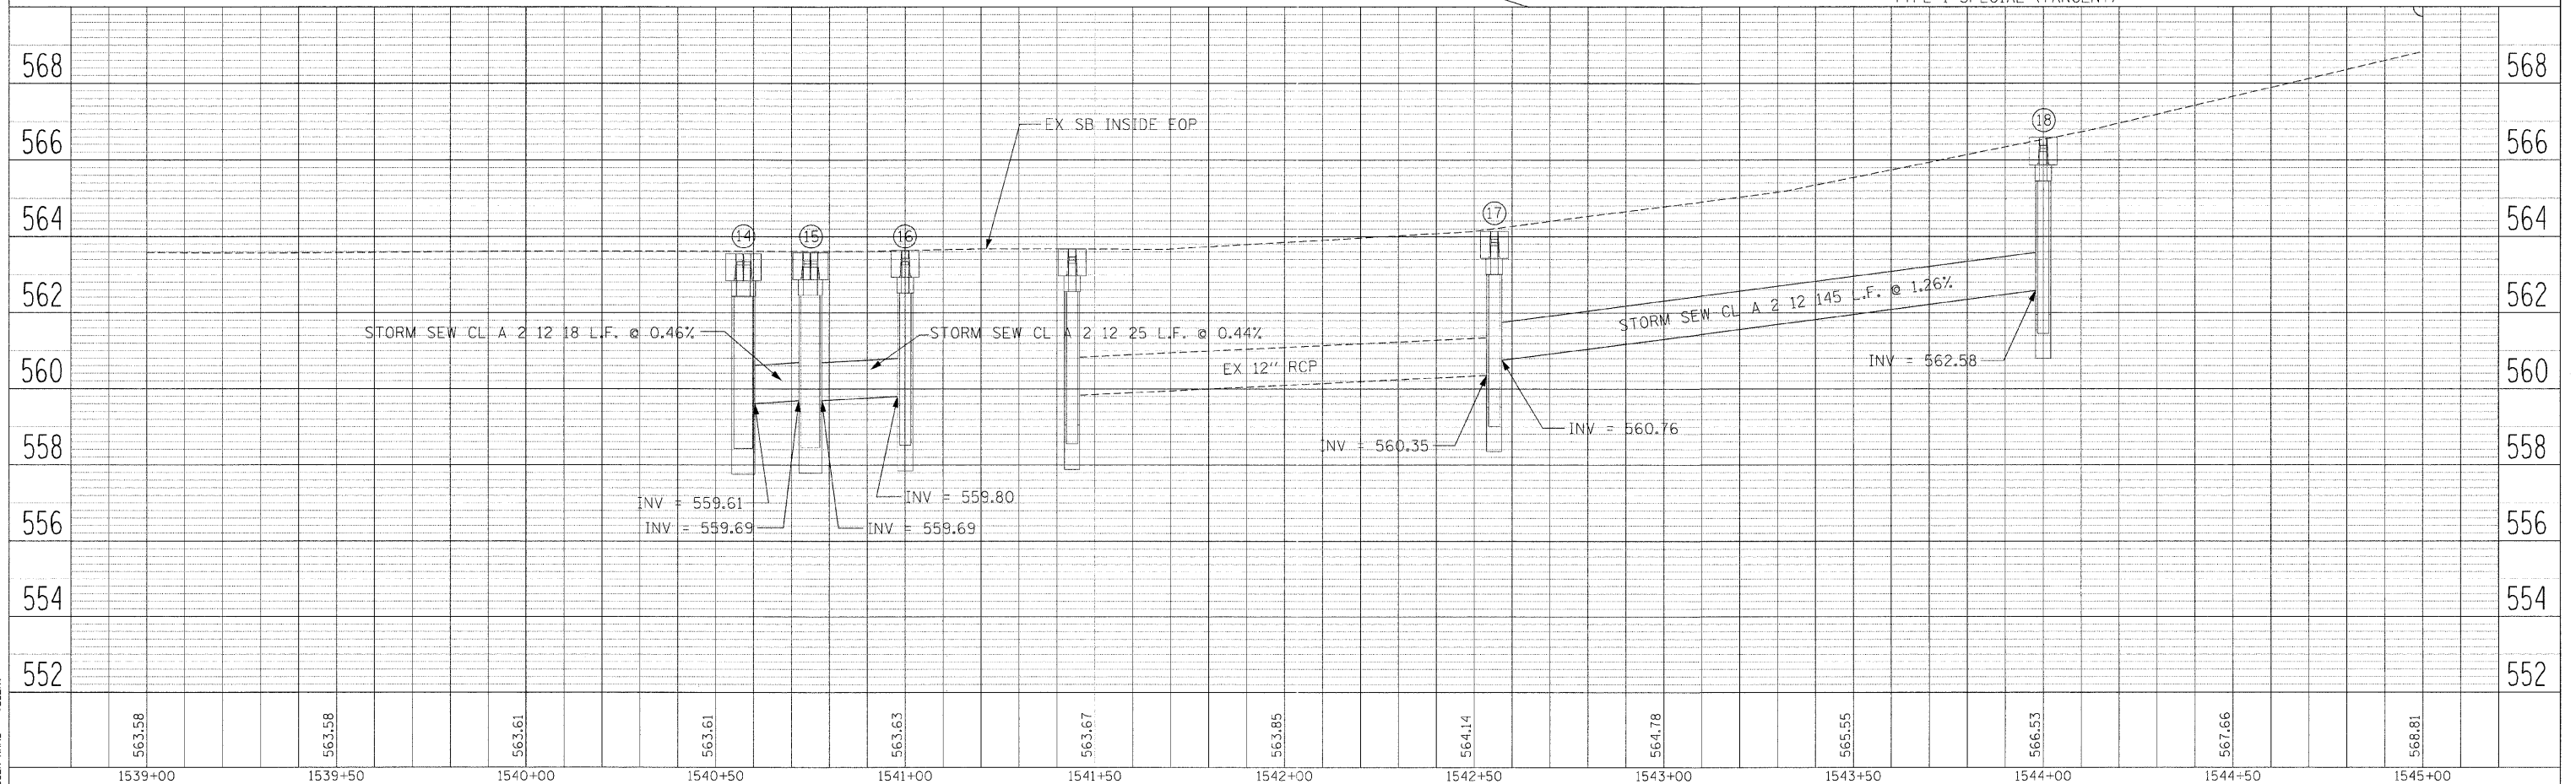


F.A.P. RTE.	SECTION	COUNTY	TOTAL SHEETS	SHEET NO.
308	1 (H&H-B-LV&H-B-2) R	ROCK ISLAND	210	42
STA. 1539+00.00 TO STA. 1545+00.00				
FED. ROAD DIST. NO. 2 ILLINOIS FED. AID PROJECT				

PLAN	DATE
SURVEYED	
PLOTTED	
CHECKED	
BY	
NO.	

PROFILE	DATE
SURVEYED	
PLOTTED	
CHECKED	
BY	
NO.	

PLOT DATE = 8/27/14  
 FILE NAME = 8/27/14  
 PLOT SCALE = 8/27/14  
 USER NAME = 8/27/14

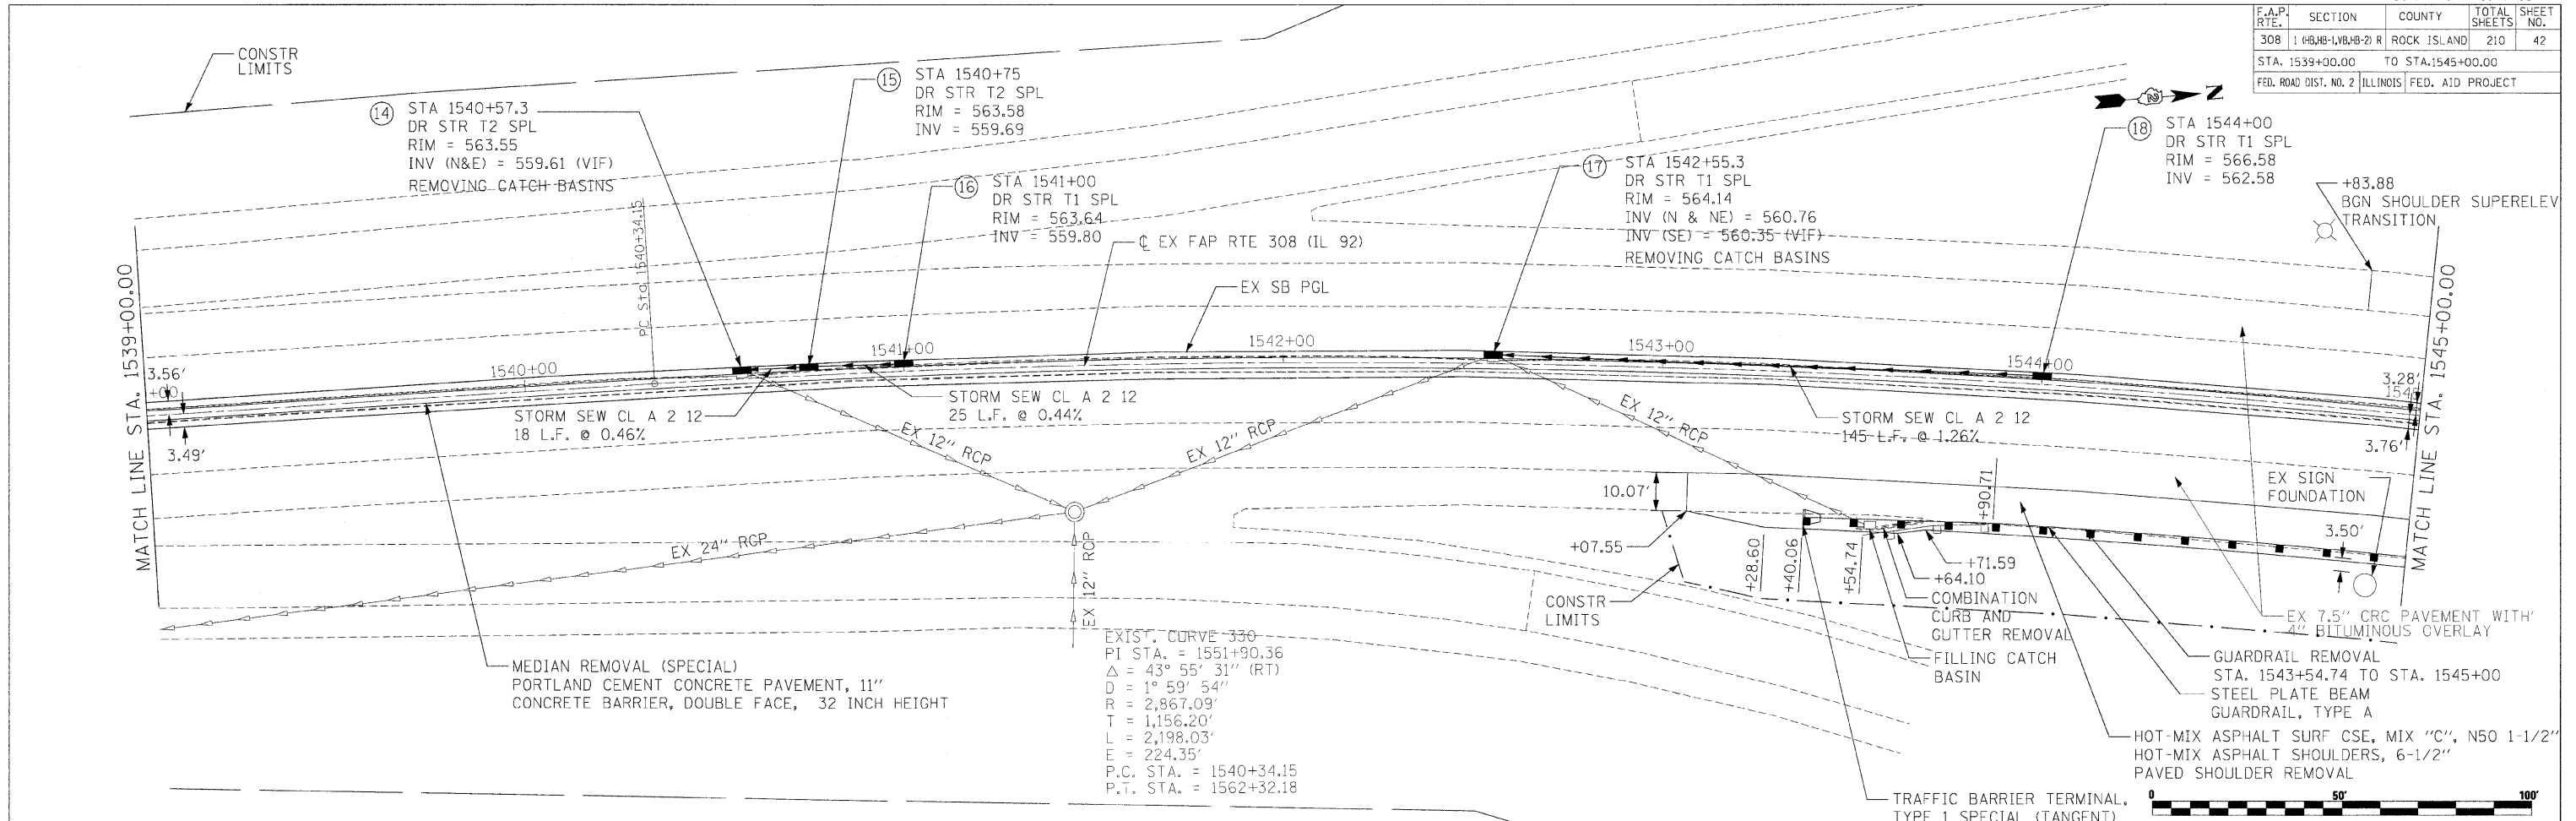

IL RTE 92 PLAN & PROFILE - STA 1539+00 TO STA 1545+00