




F.A.P. RTE.	SECTION	COUNTY	TOTAL SHEETS	SHEET NO.
308	1 (H&H-1, V&H-2) R	ROCK ISLAND	210	45
STA. 1557+00.00		TO STA. 1561+63.55		
FED. ROAD DIST. NO. 2 ILLINOIS FED. AID PROJECT				

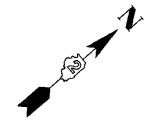


PLAN	REVISIONS	DATE
NO. _____	NO. _____	DATE _____

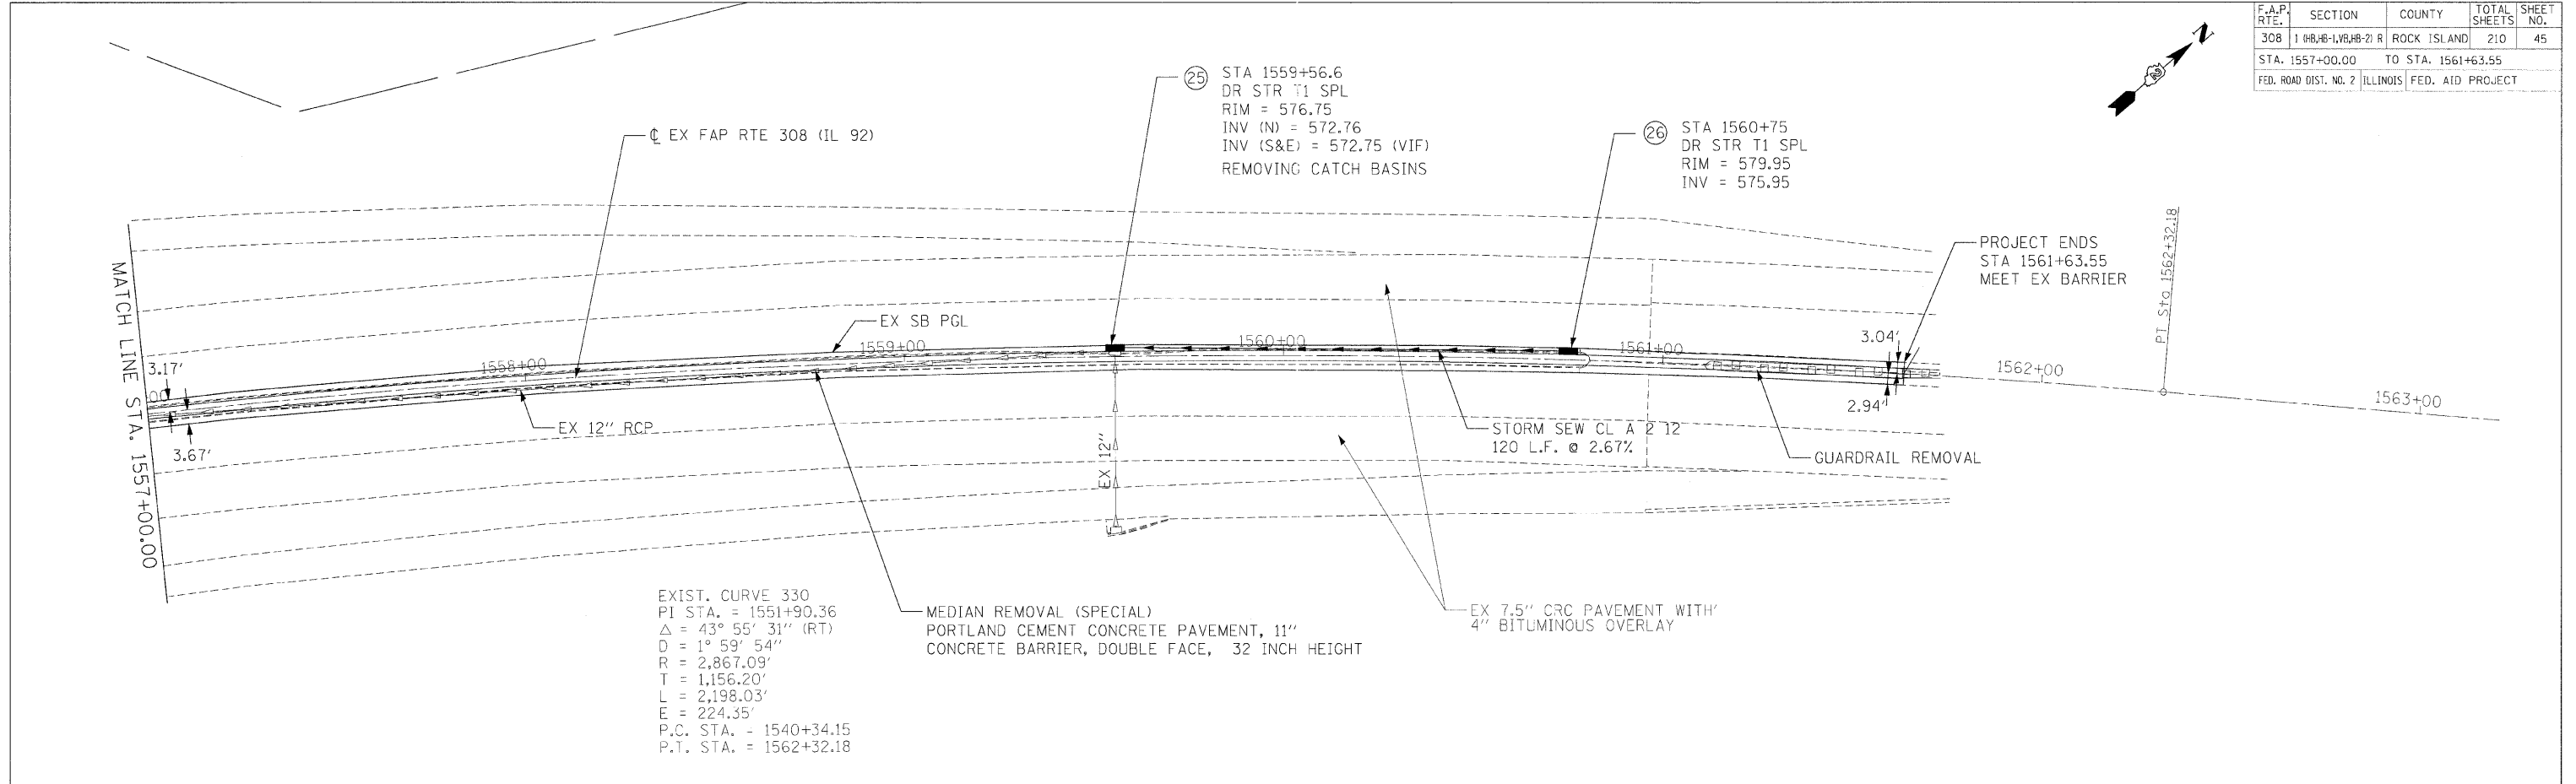

EXIST. CURVE 330
 PI STA. = 1551+90.36
 $\Delta = 43^\circ 55' 31''$ (RT)
 $D = 1^\circ 59' 54''$
 $R = 2,867.09'$
 $T = 1,156.20'$
 $L = 2,198.03'$
 $E = 224.35'$
 P.C. STA. = 1540+34.15
 P.T. STA. = 1562+32.18

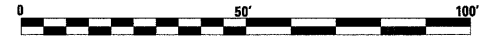

PROFILE	REVISIONS	DATE
NO. _____	NO. _____	DATE _____

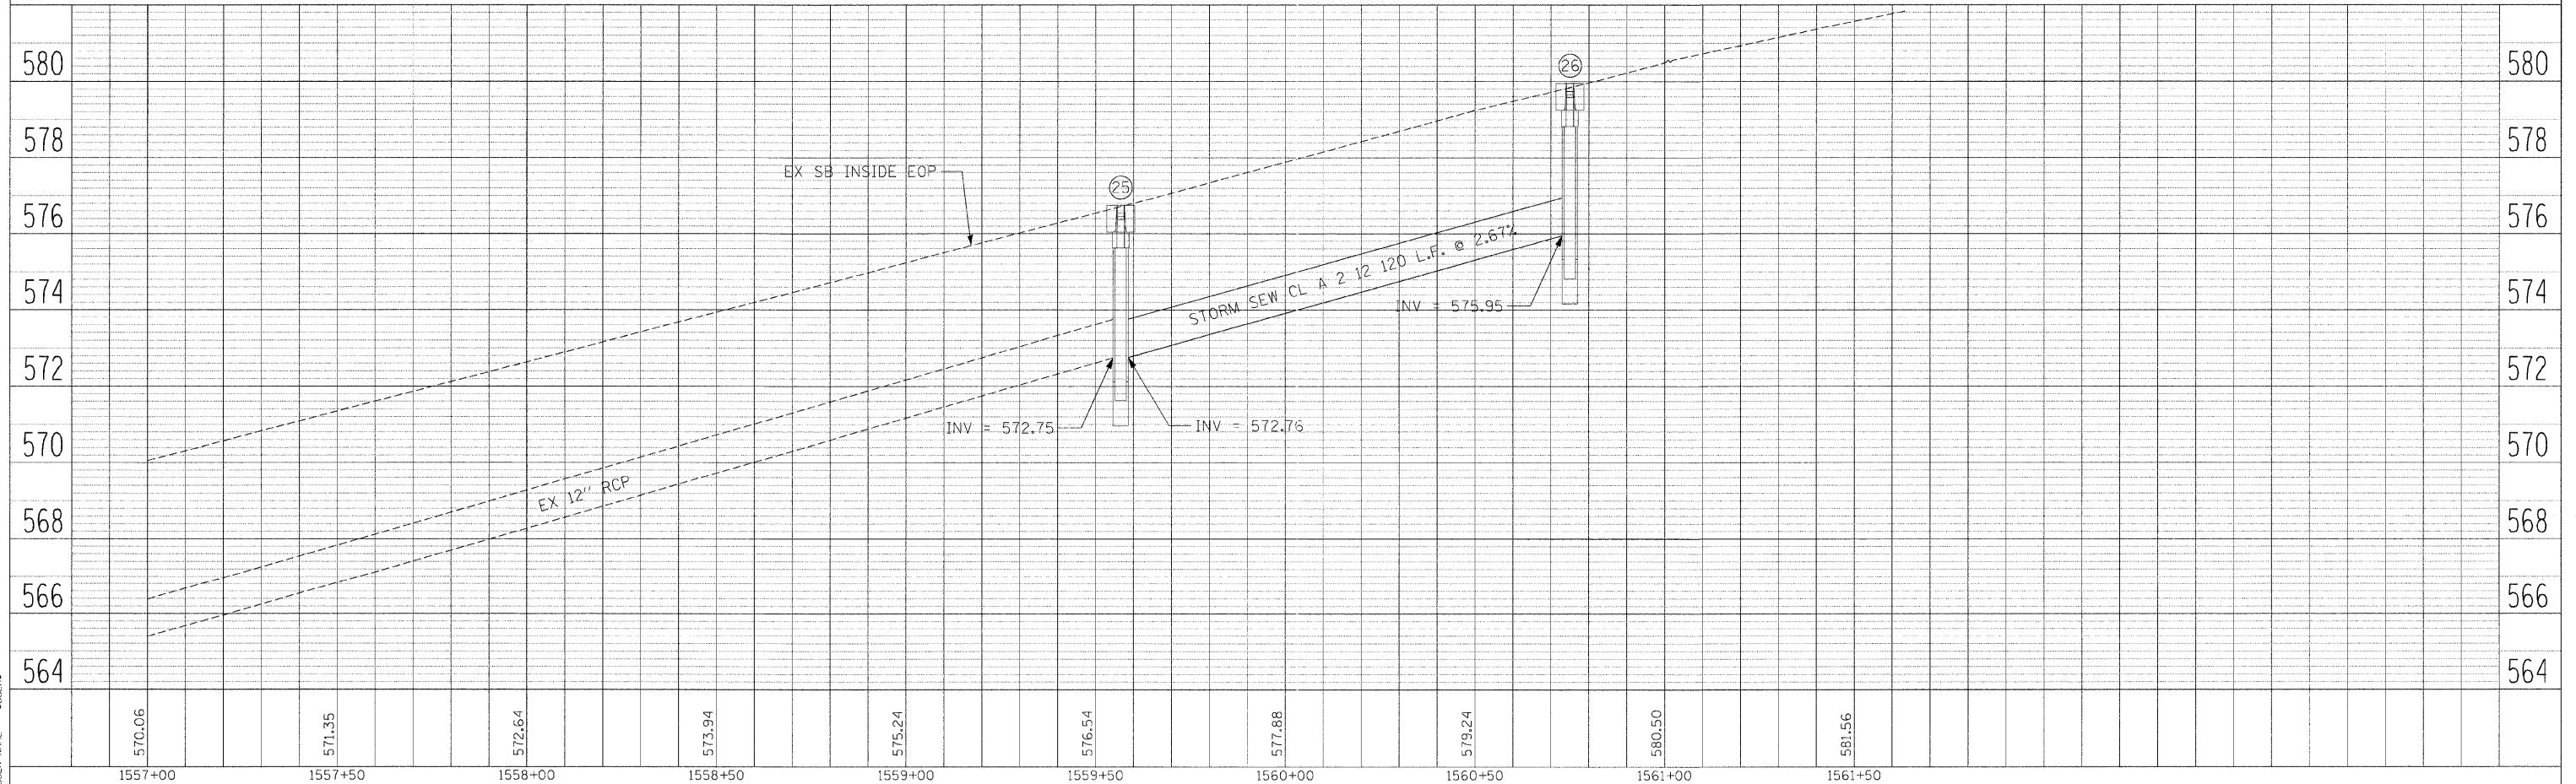

PLOT DATE = 04/15/14
 FILE NAME = 041514.DWG
 PLOT SCALE = 1/4"=1'-0"
 USER NAME = BLIBERS