


F.A.P. RTE.	SECTION	COUNTY	TOTAL SHEETS	SHEET NO.
308	11B,11B-1,11B-2-2R	ROCK	210	48
STA.		TO STA.		
FED. ROAD DIST. NO. 2 ILLINOIS FED. AID PROJECT				


RAMP CLOSURE DETAILS

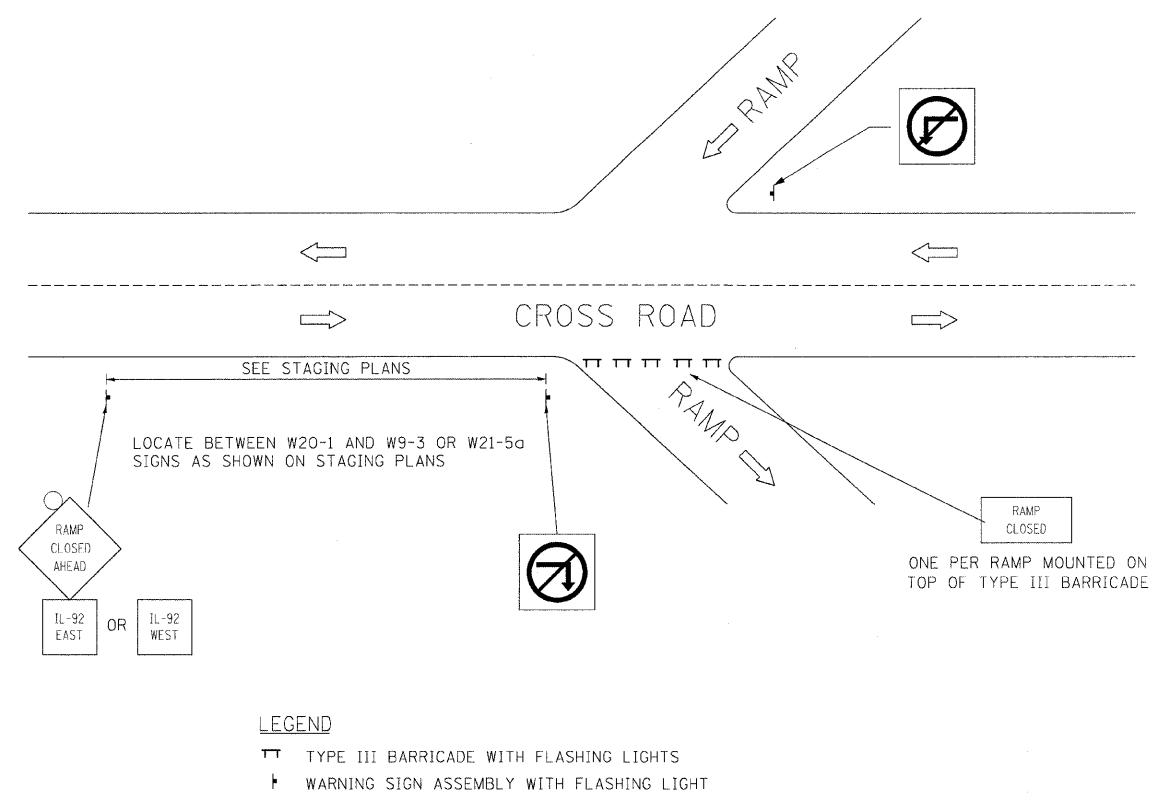

SIGN DETAILS



SHORT-TERM ROAD CLOSURE FOR CROSS ROADS

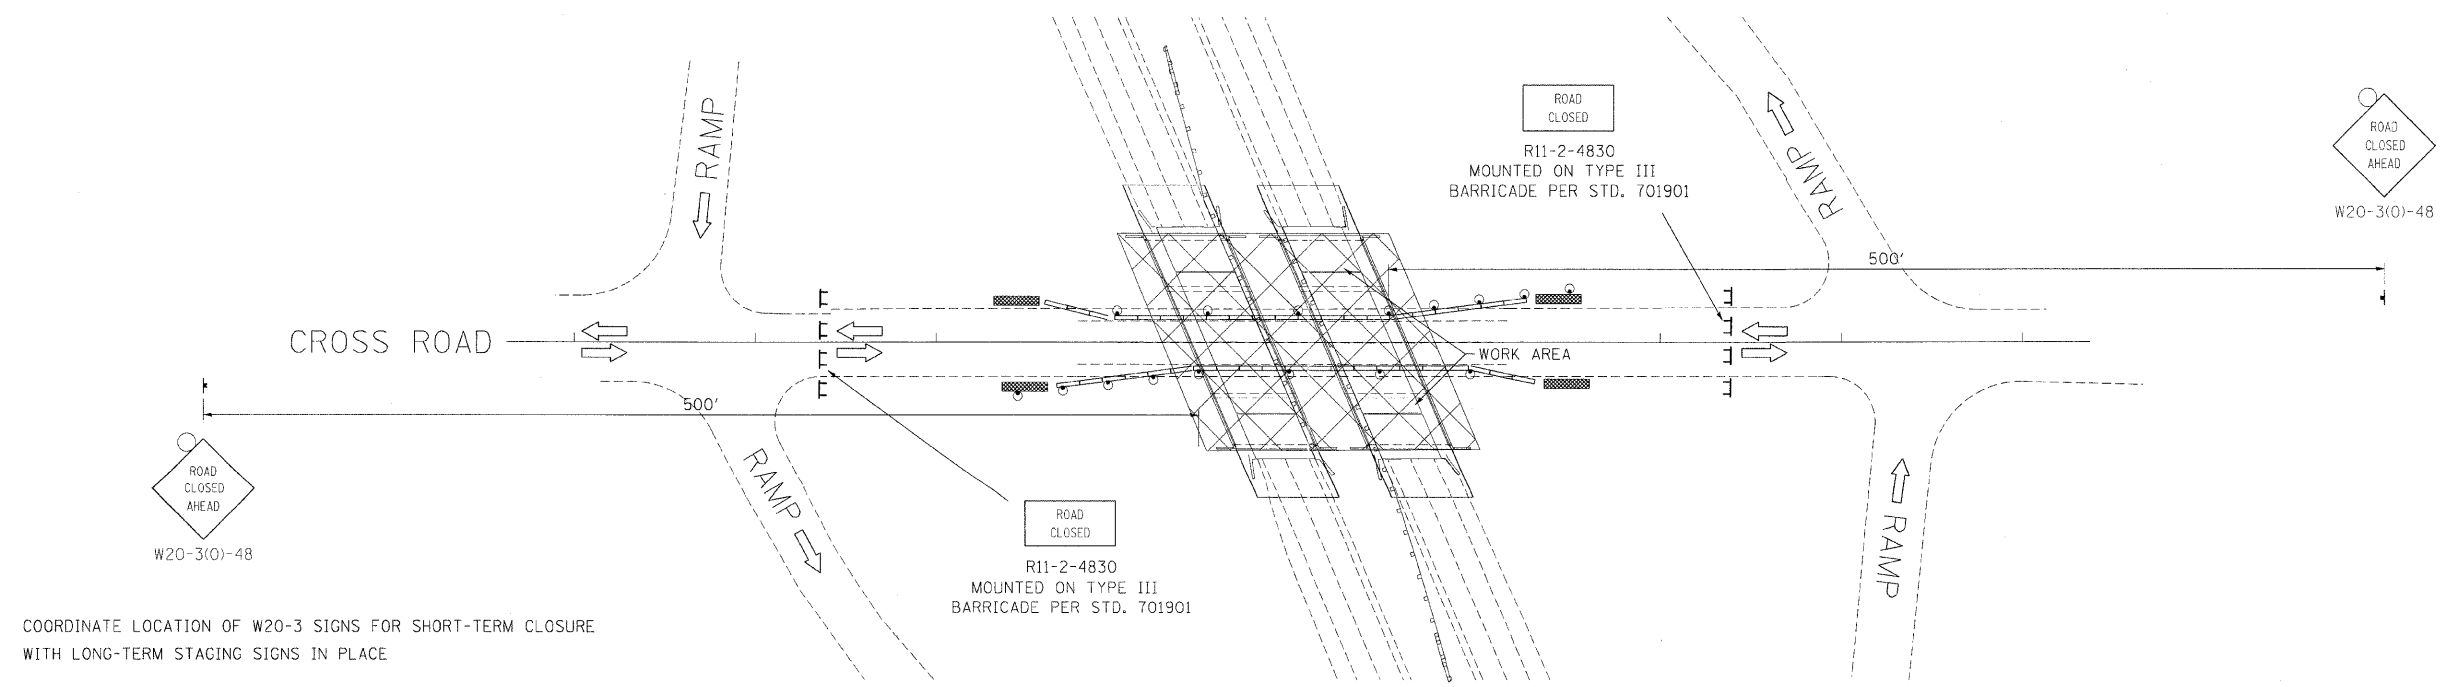

PLOT DATE * * * DATE * * *
 FILE NAME * * * FILE * * *
 PLOT SCALE * * * SCALE * * *
 REFERENCE * * * REF * * *