



F.A.P. RTE.	SECTION	COUNTY	TOTAL SHEETS	SHEET NO.
308	1 (NB, SB, WB, WB-2) R	ROCK ISLAND	210	54
STA. 1453+65.00		TO STA. 1460+35.00		
FED. ROAD DIST. NO. 2 ILLINOIS FED. AID PROJECT				

STAGE 2

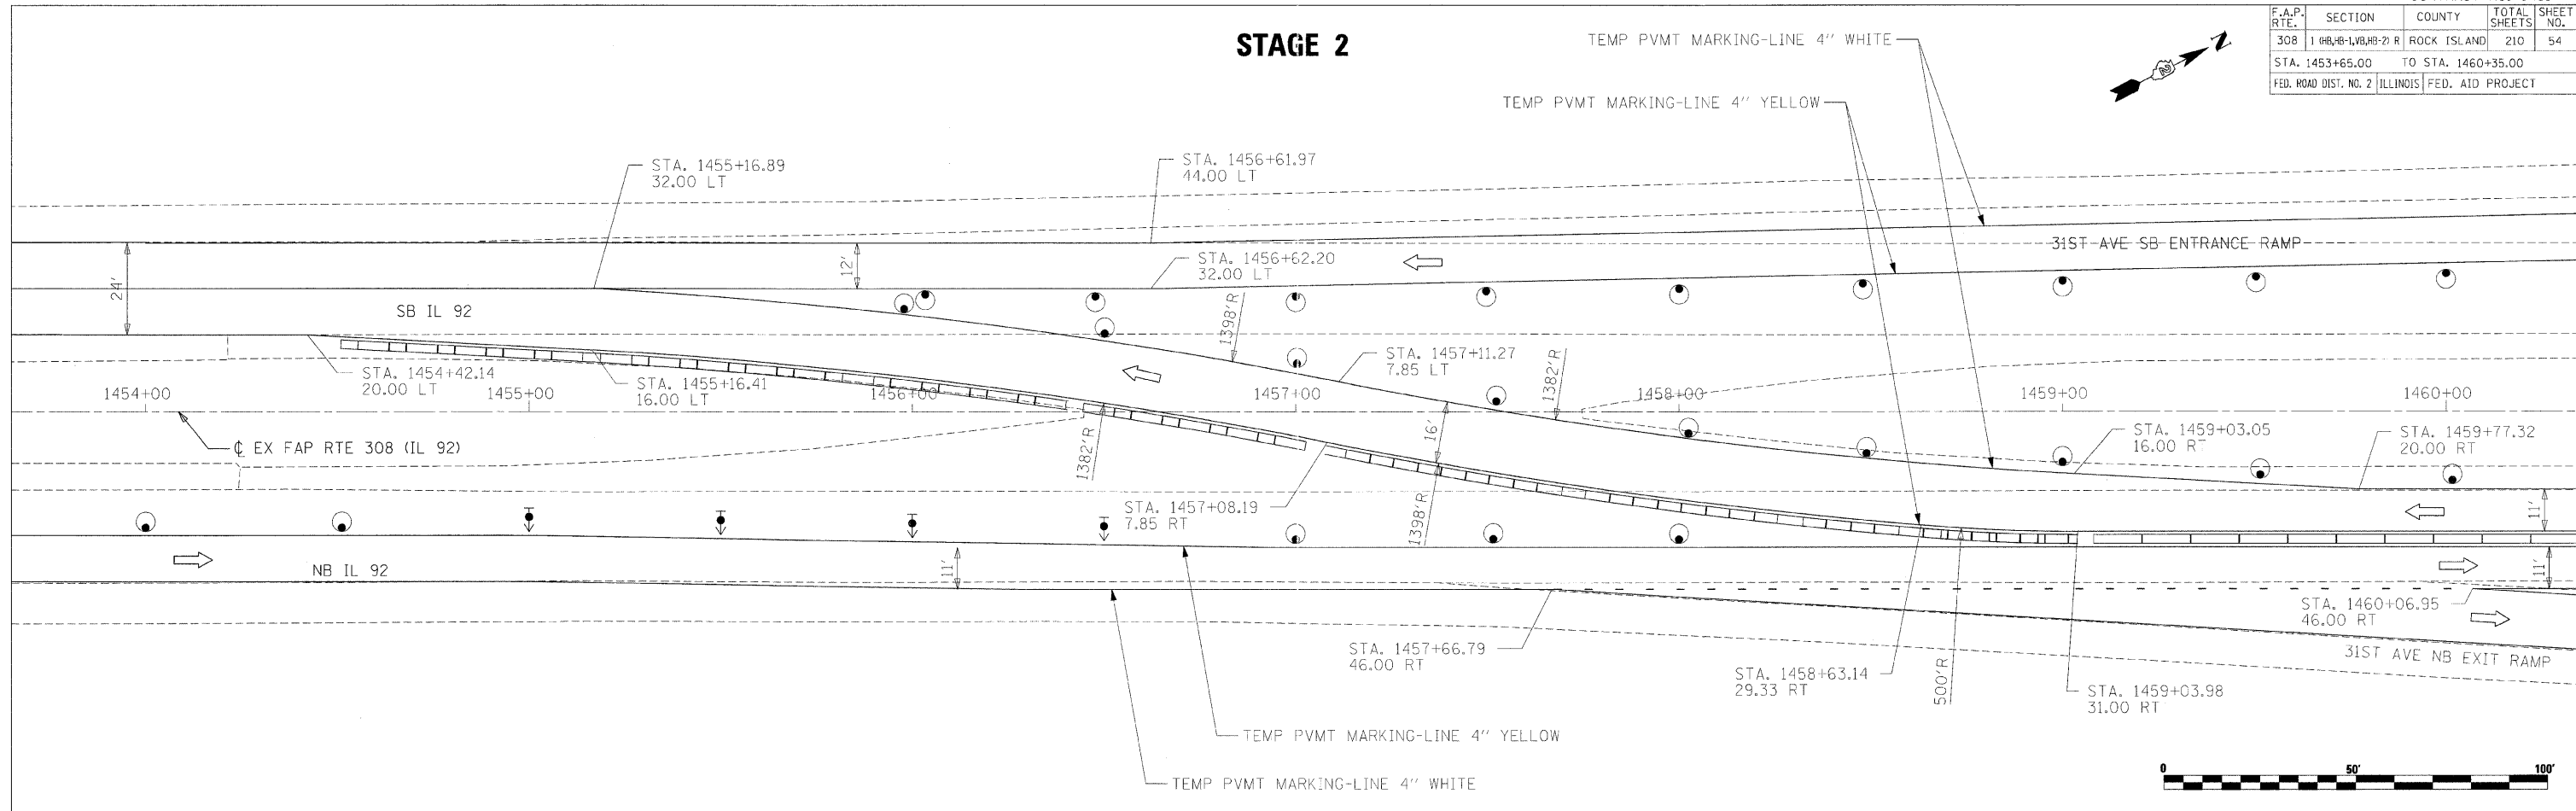

STAGE 2

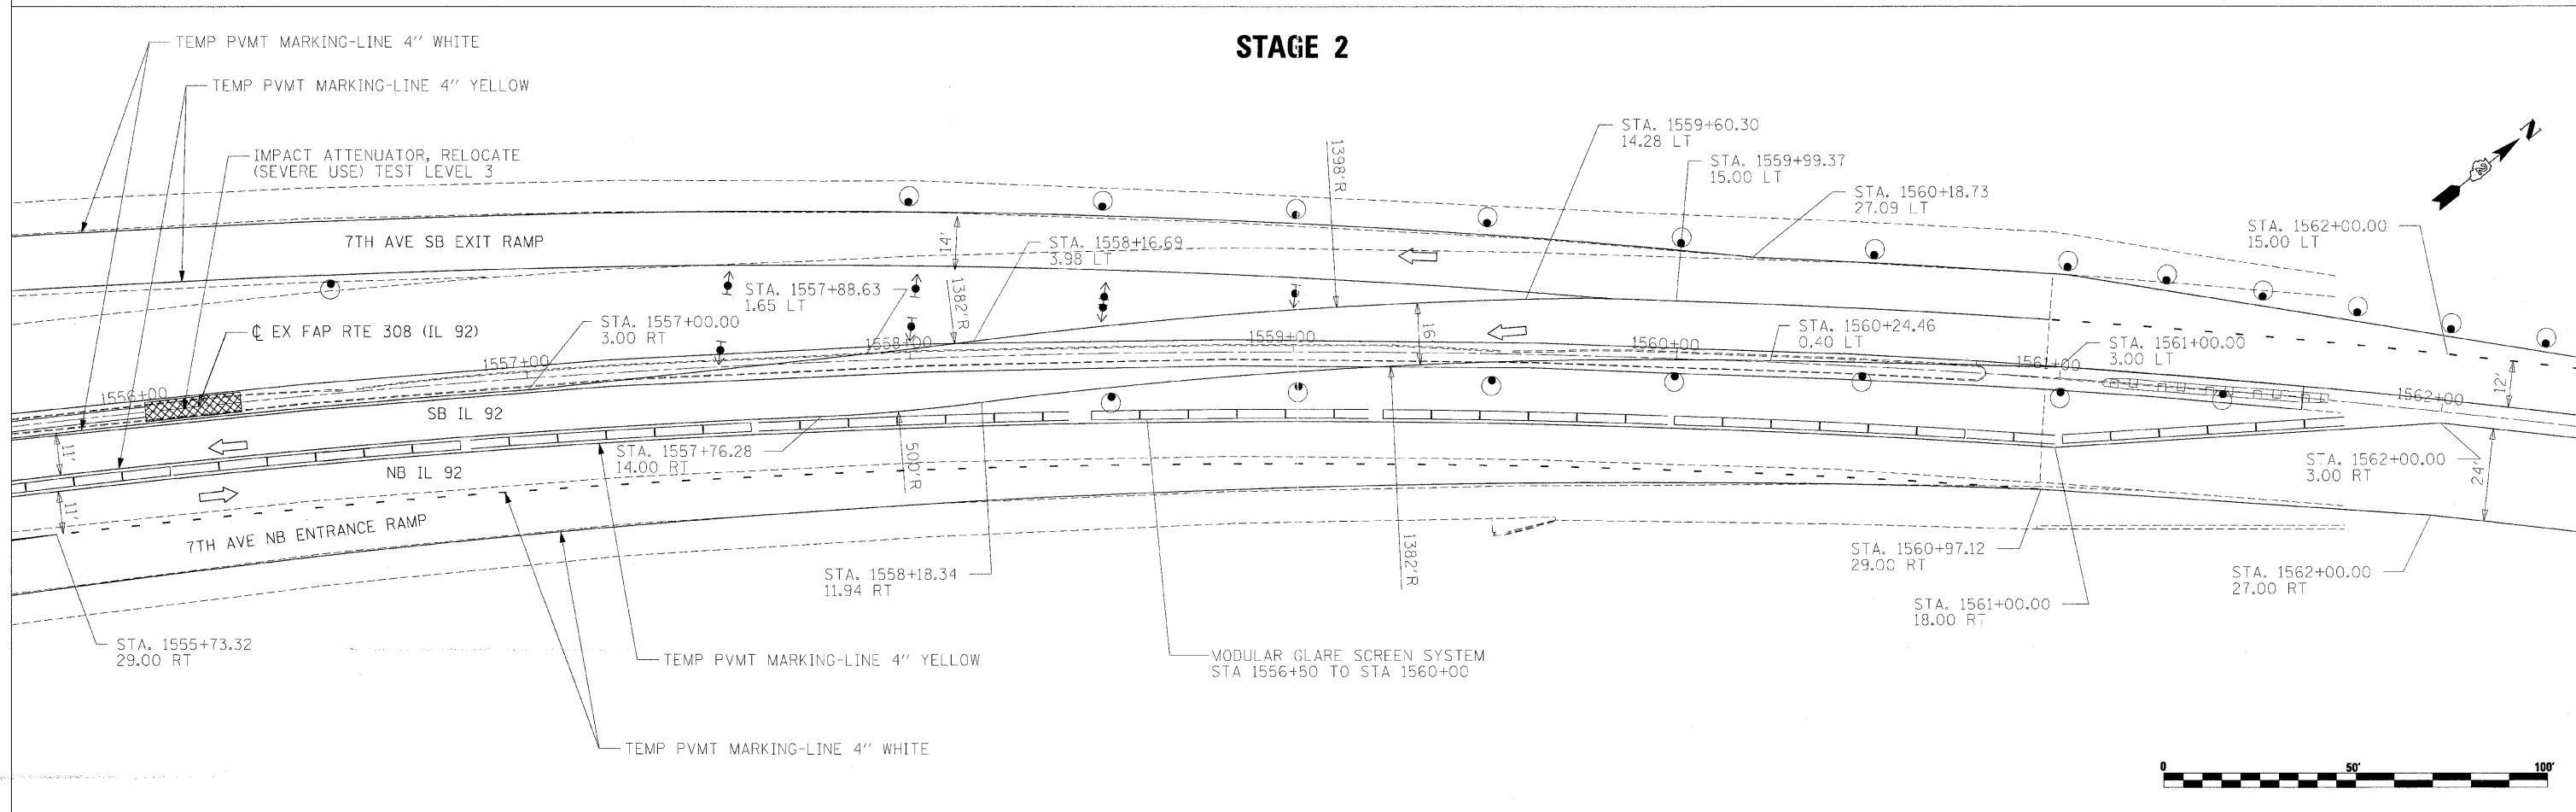

PLOT DATE = 8/21/15
 FILE NAME = 8/15/15
 USER NAME = ROBERT