

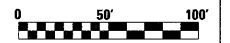


F.A.P. RTE.	SECTION	COUNTY	TOTAL SHEETS	SHEET NO.
308	11HB,HB-1,VB,HB-2IR	ROCK ISLAND	210	54A
STA. 1430+00		TO STA. 1460+00		
FED. ROAD DIST. NO. 2		ILLINOIS		
		FED. AID PROJECT		

### STAGE 2

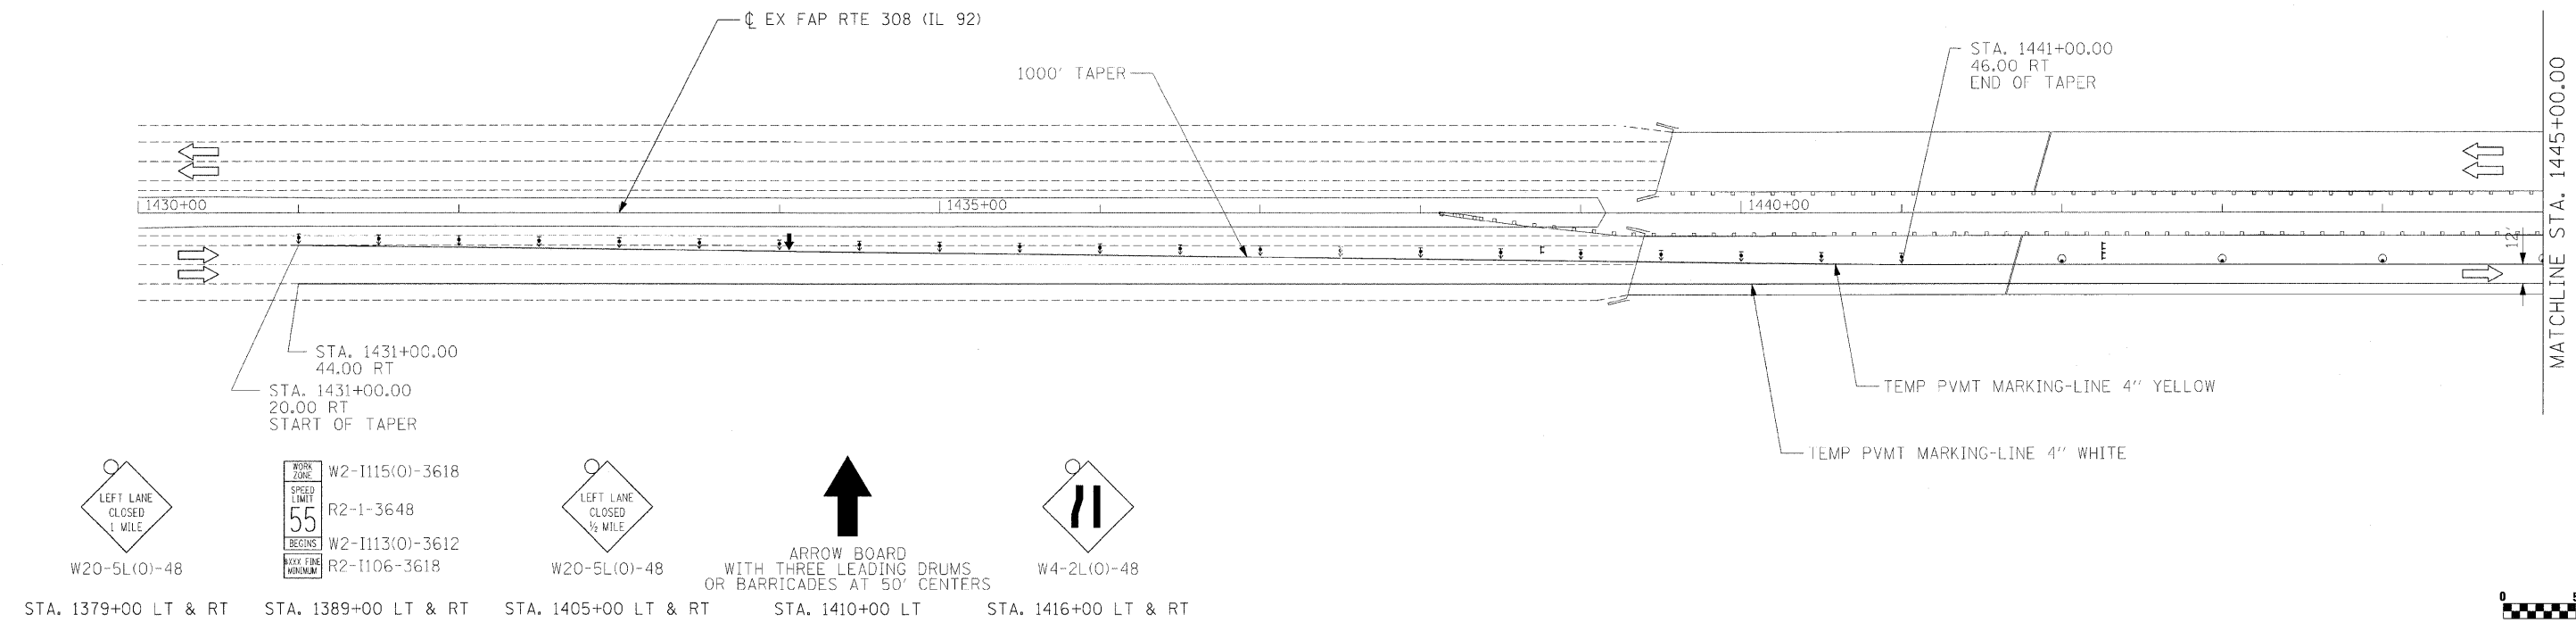

### STAGE 2

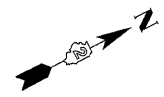