



STAGE 2

CONTRACT NO.				
F.A. RTE.	SECTION	COUNTY	TOTAL SHEETS	SHEET NO.
308	18B,18-1,18B,18-2R	ROCK ISLAND	210	56
STA. 1490+00		TO STA. 1520+00		
FED. ROAD DIST. NO. 2 ILLINOIS FED. AID PROJECT				

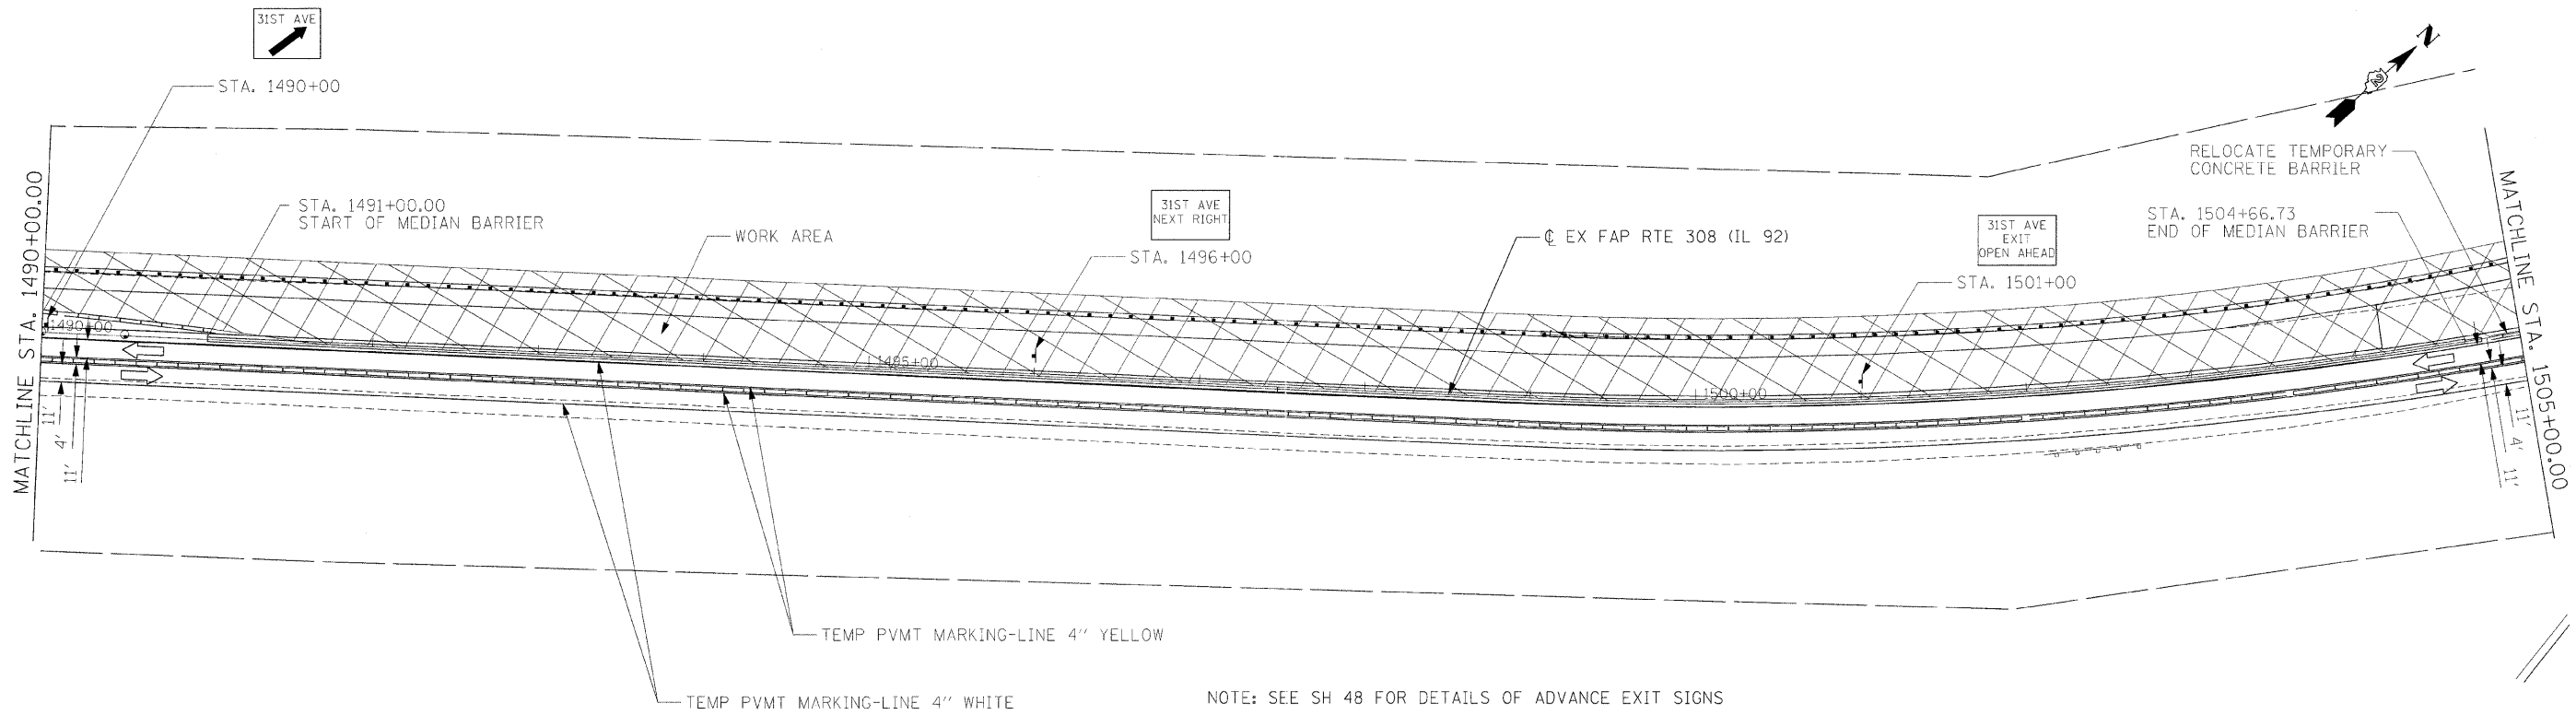

STAGE 2

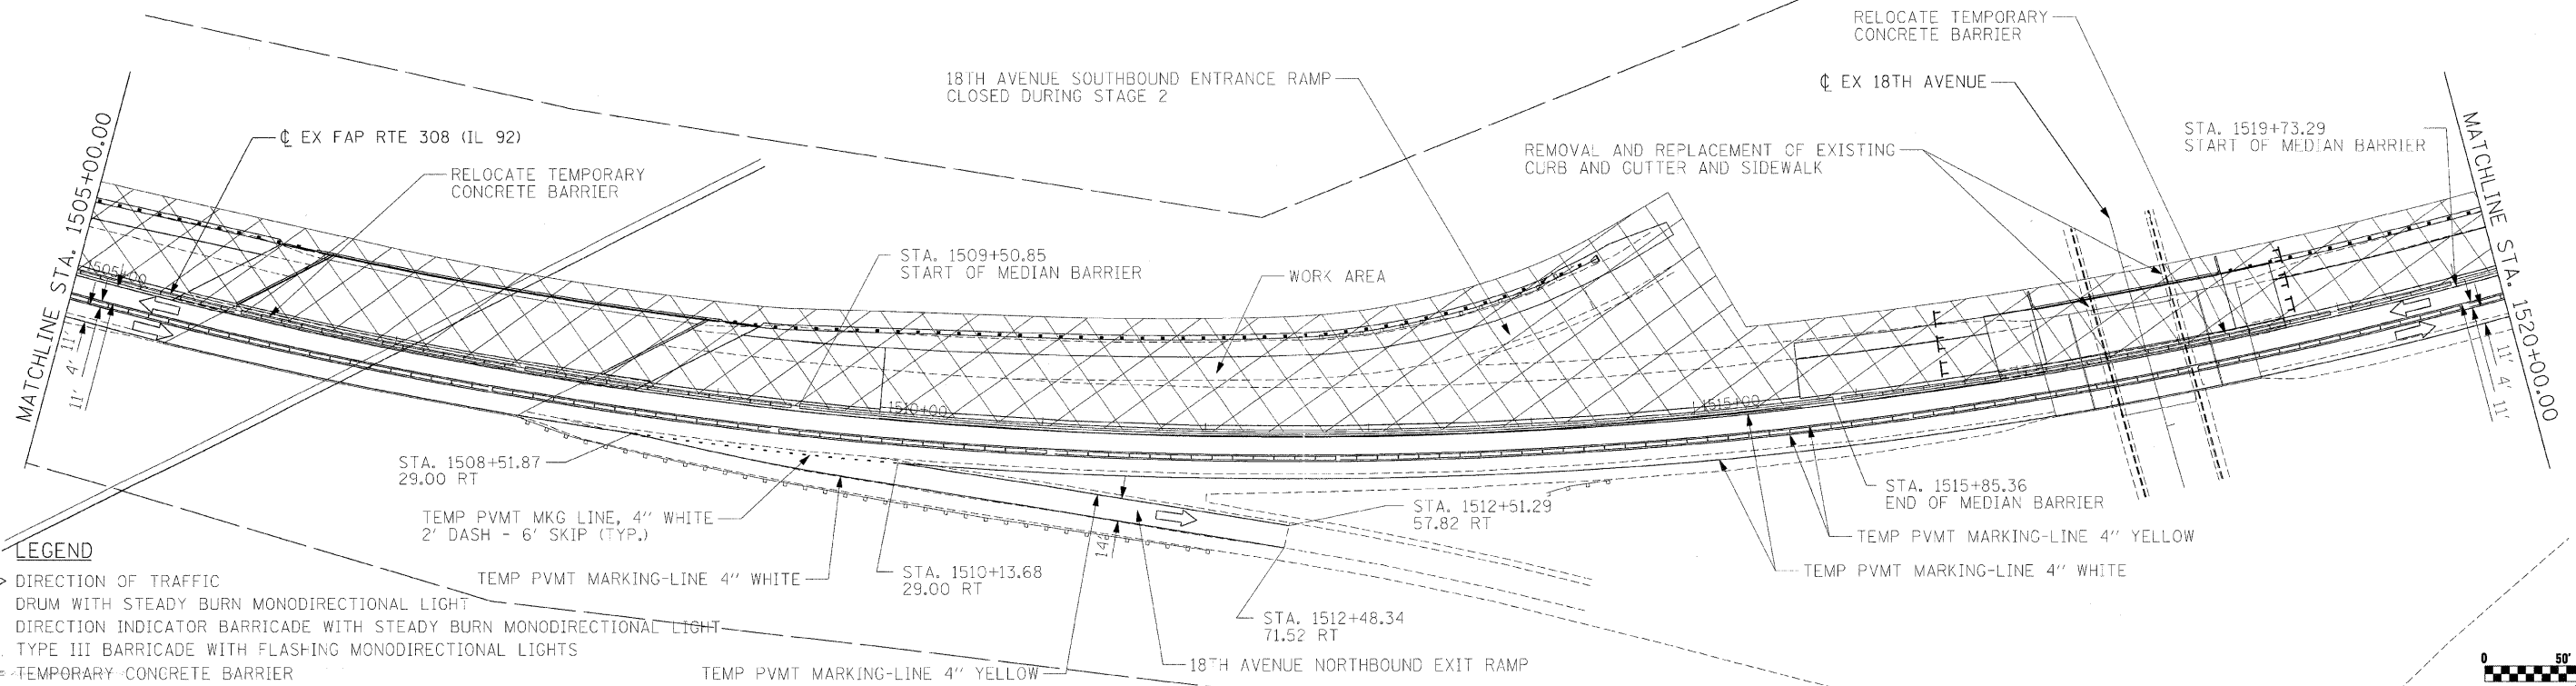

PLOT DATE = 8/24/05
 FILE NAME = 81LE18
 USER NAME = AUBURN

LEGEND

- ➔ DIRECTION OF TRAFFIC
- ⦿ DRUM WITH STEADY BURN MONODIRECTIONAL LIGHT
- ⚡ DIRECTION INDICATOR BARRICADE WITH STEADY BURN MONODIRECTIONAL LIGHT
- ⚡ TYPE III BARRICADE WITH FLASHING MONODIRECTIONAL LIGHTS
- ▬ TEMPORARY CONCRETE BARRIER