

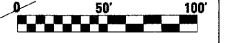
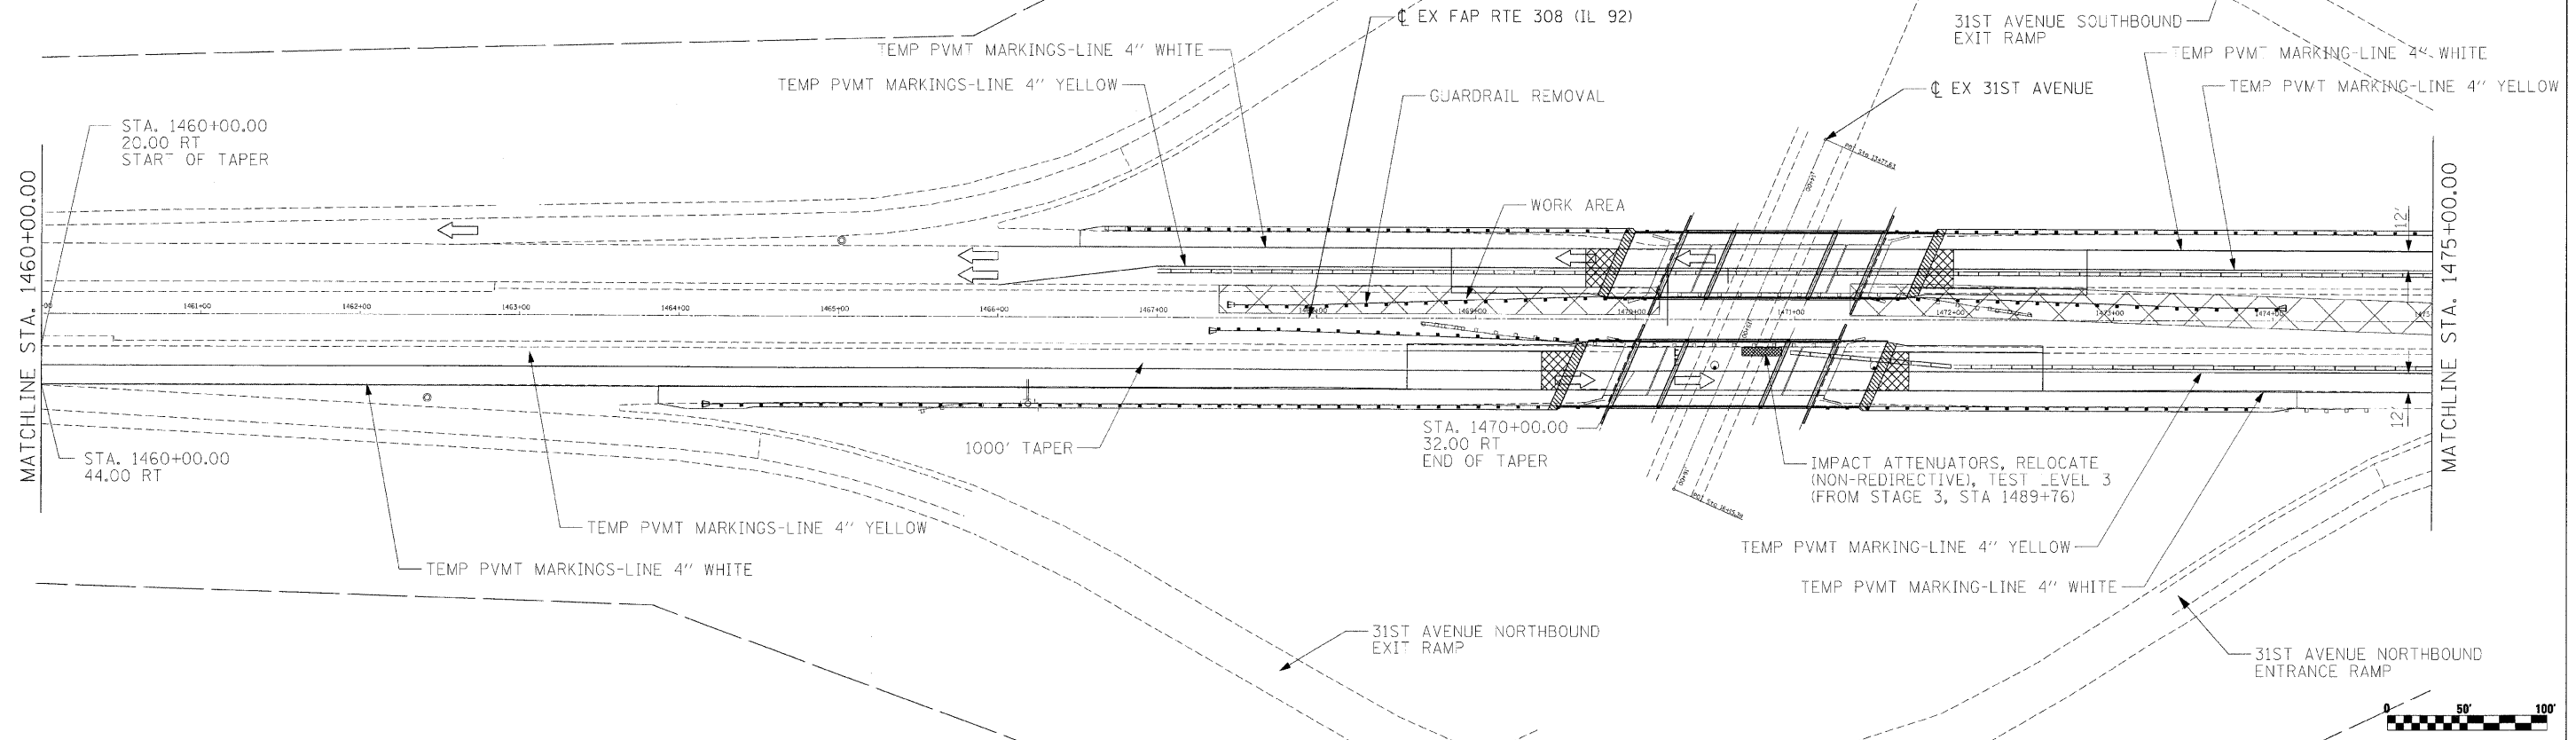


F.A.P. RTE.	SECTION	COUNTY	TOTAL SHEETS	SHEET NO.
308	11H6JH-1,V3,H3-2R	ROCK ISLAND	210	65
STA. 1485+00.00		TO STA. 1515+00.00		
FED. ROAD DIST. NO. 2		ILLINOIS	FED. AID PROJECT	

STAGE 4

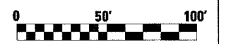

STAGE 4

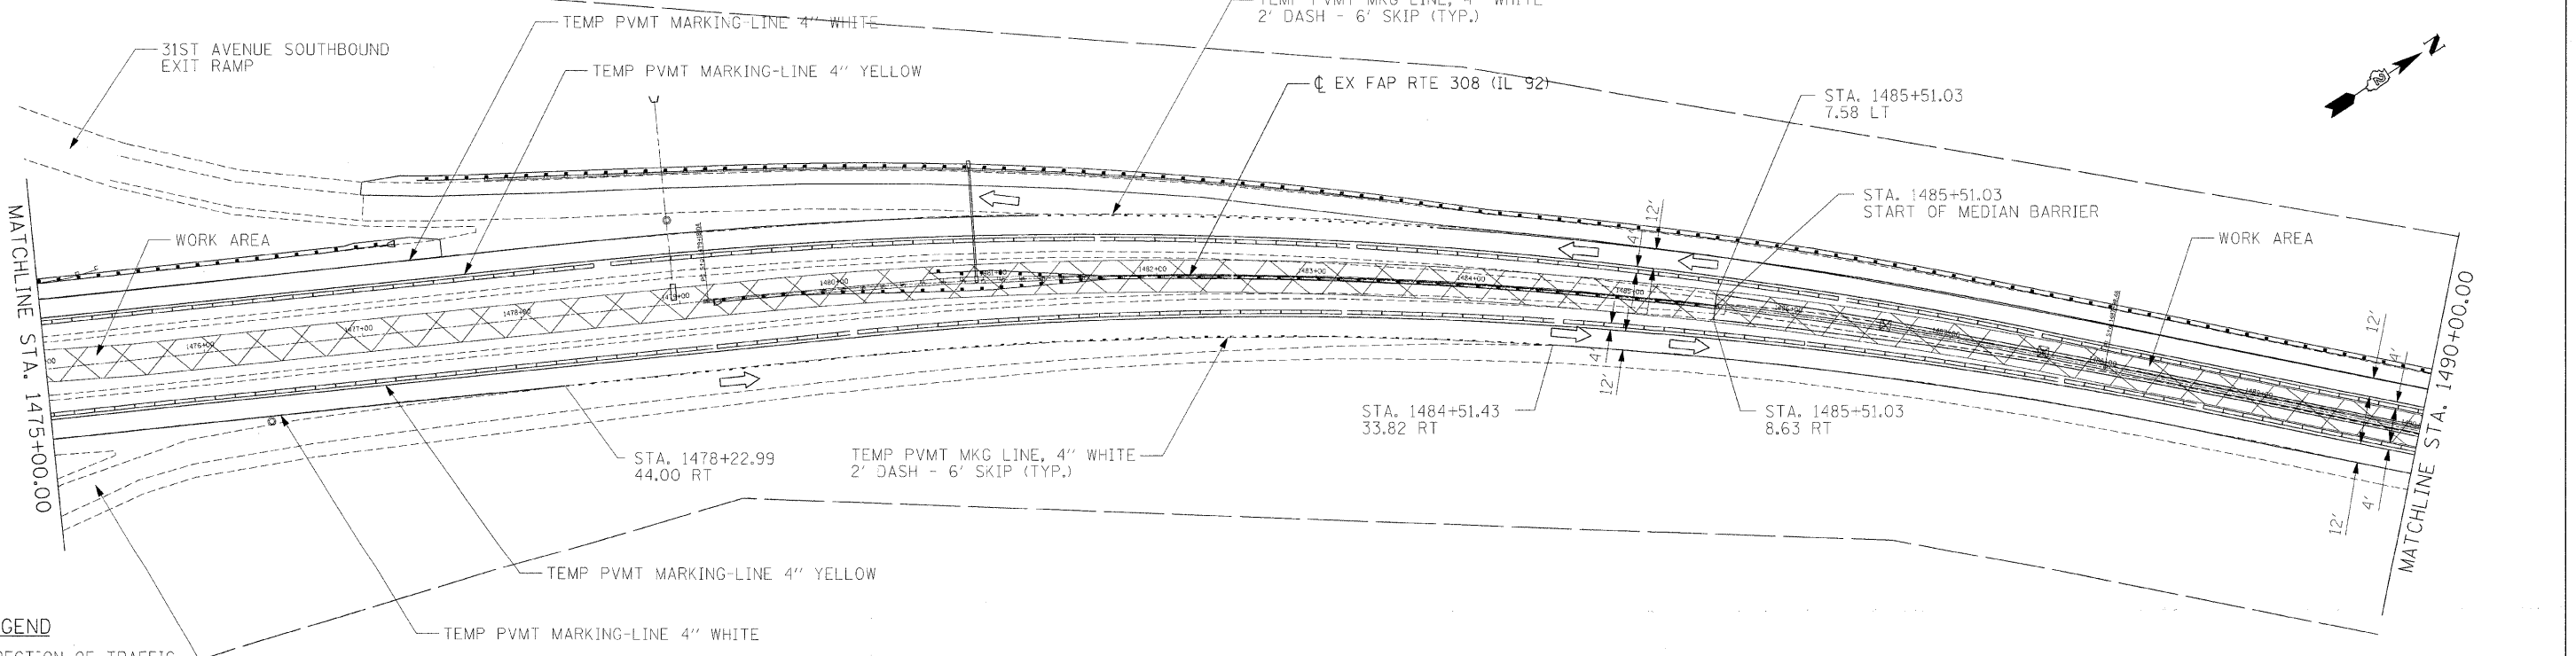

LEGEND

- DIRECTION OF TRAFFIC
- DRUM WITH STEADY BURN MONODIRECTIONAL LIGHT
- DIRECTION INDICATOR BARRICADE WITH STEADY BURN MONODIRECTIONAL LIGHT
- TYPE III BARRICADE WITH FLASHING MONODIRECTIONAL LIGHTS
- TEMPORARY CONCRETE BARRIER

PLOT DATE = 08/15/08
 FILE NAME = 811E1101
 PLOT SCALE = 1/8"=1'-0"
 USER NAME = B082876