



F.A.P. RTE.	SECTION	COUNTY	TOTAL SHEETS	SHEET NO.
308	1 (B)B-1, (B)B-2 R	ROCK ISLAND	210	678
STA. N/A		TO STA. N/A		
FED. ROAD DIST. NO. 2 ILLINOIS FED. AID PROJECT				


7TH AVENUE

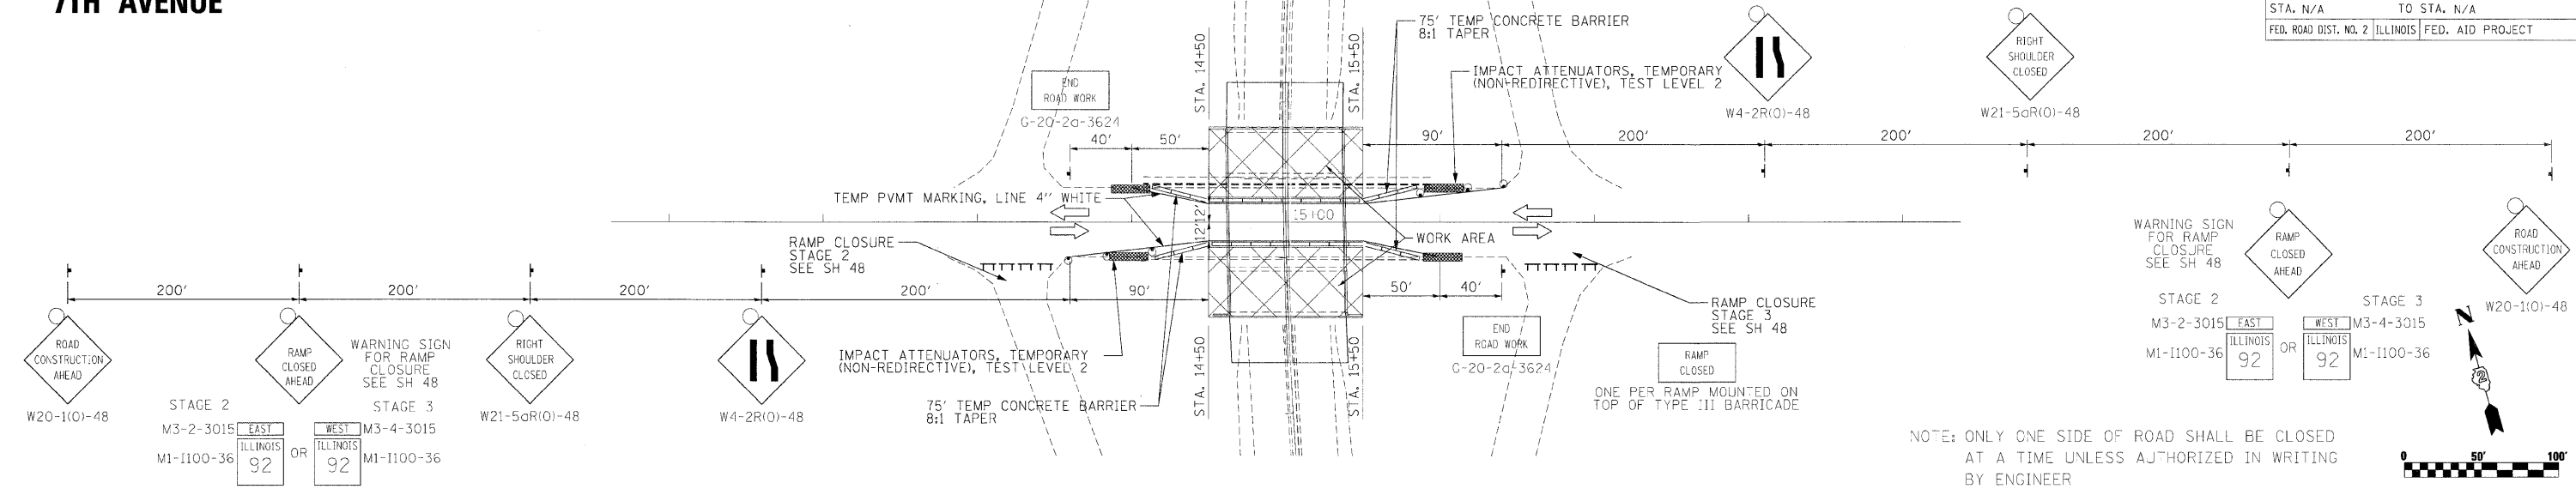

18TH AVENUE

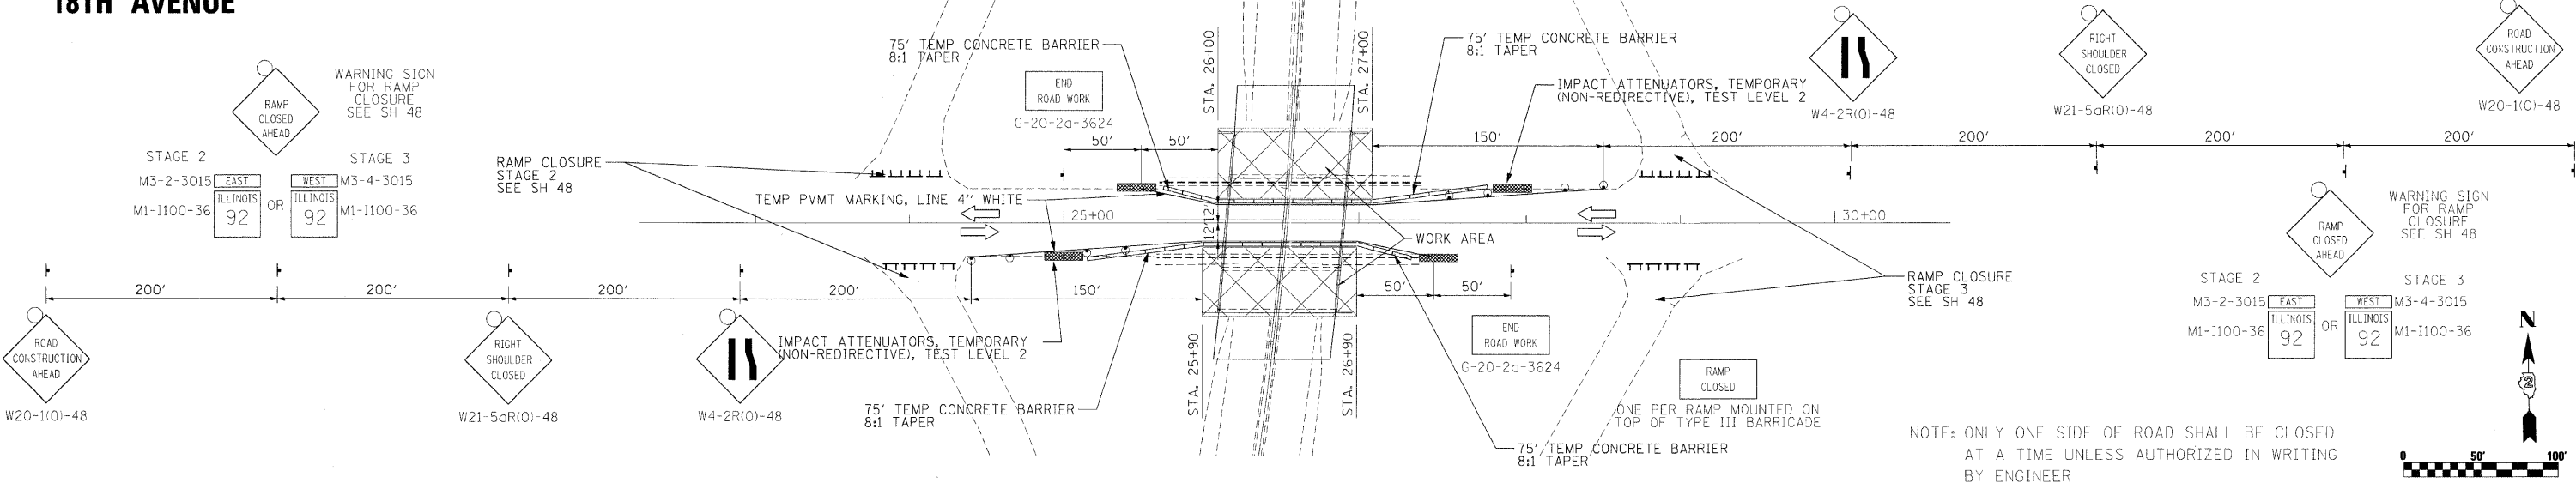

31ST AVENUE

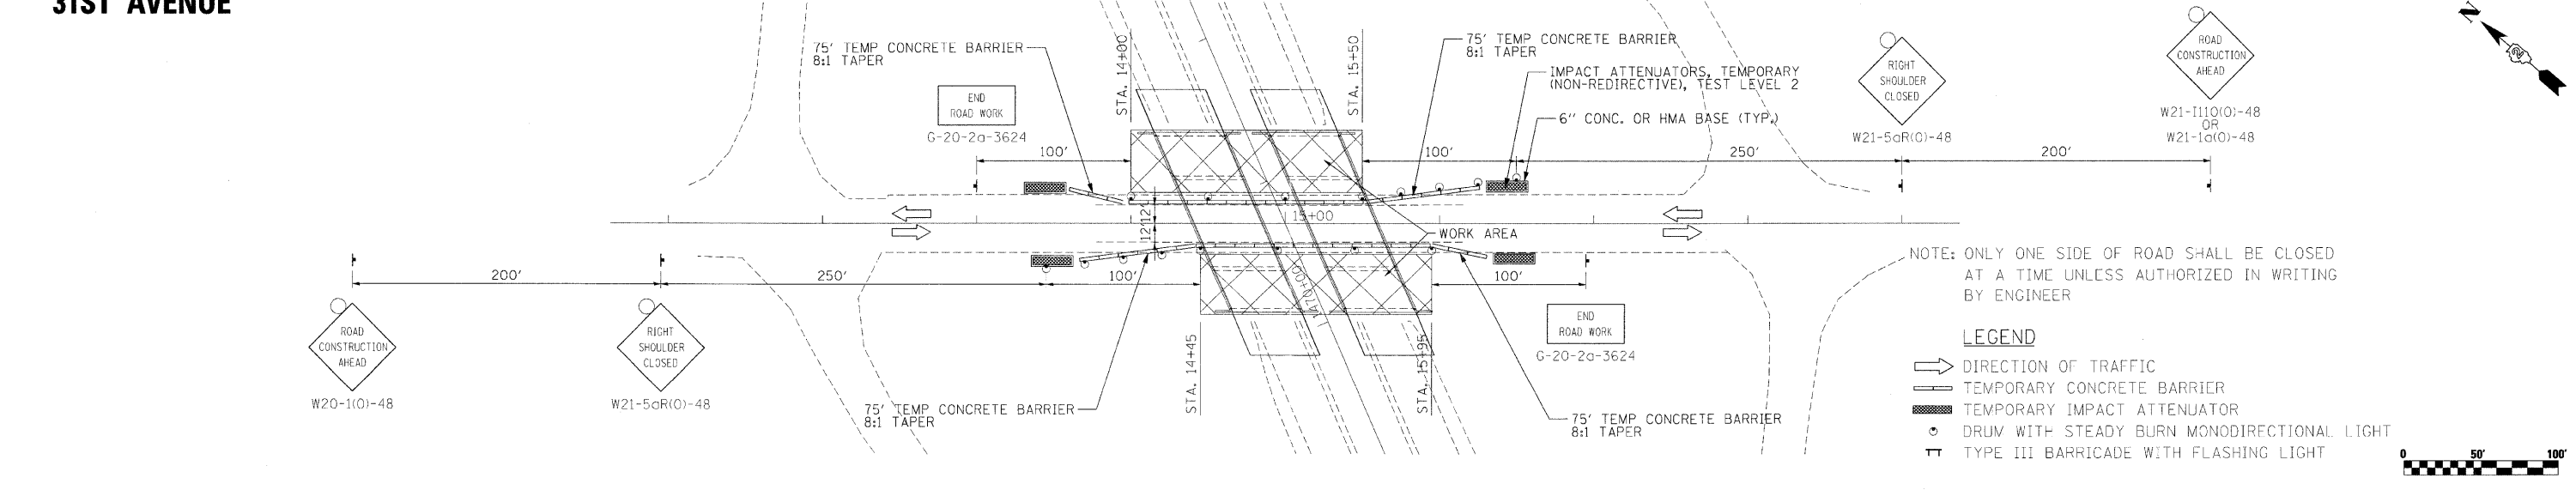

PLOT DATE * DATE * PLOT SCALE * USER NAME * USER#