


F.A. RTE.	SECTION	COUNTY	TOTAL SHEETS	SHEET NO.
308	1 @ 64814-1 @ 64814-2 R	ROCK ISLAND	210	84
STA.		TO STA.		
FED. ROAD DIST. NO. 2		ILLINOIS FED. AID PROJECT		

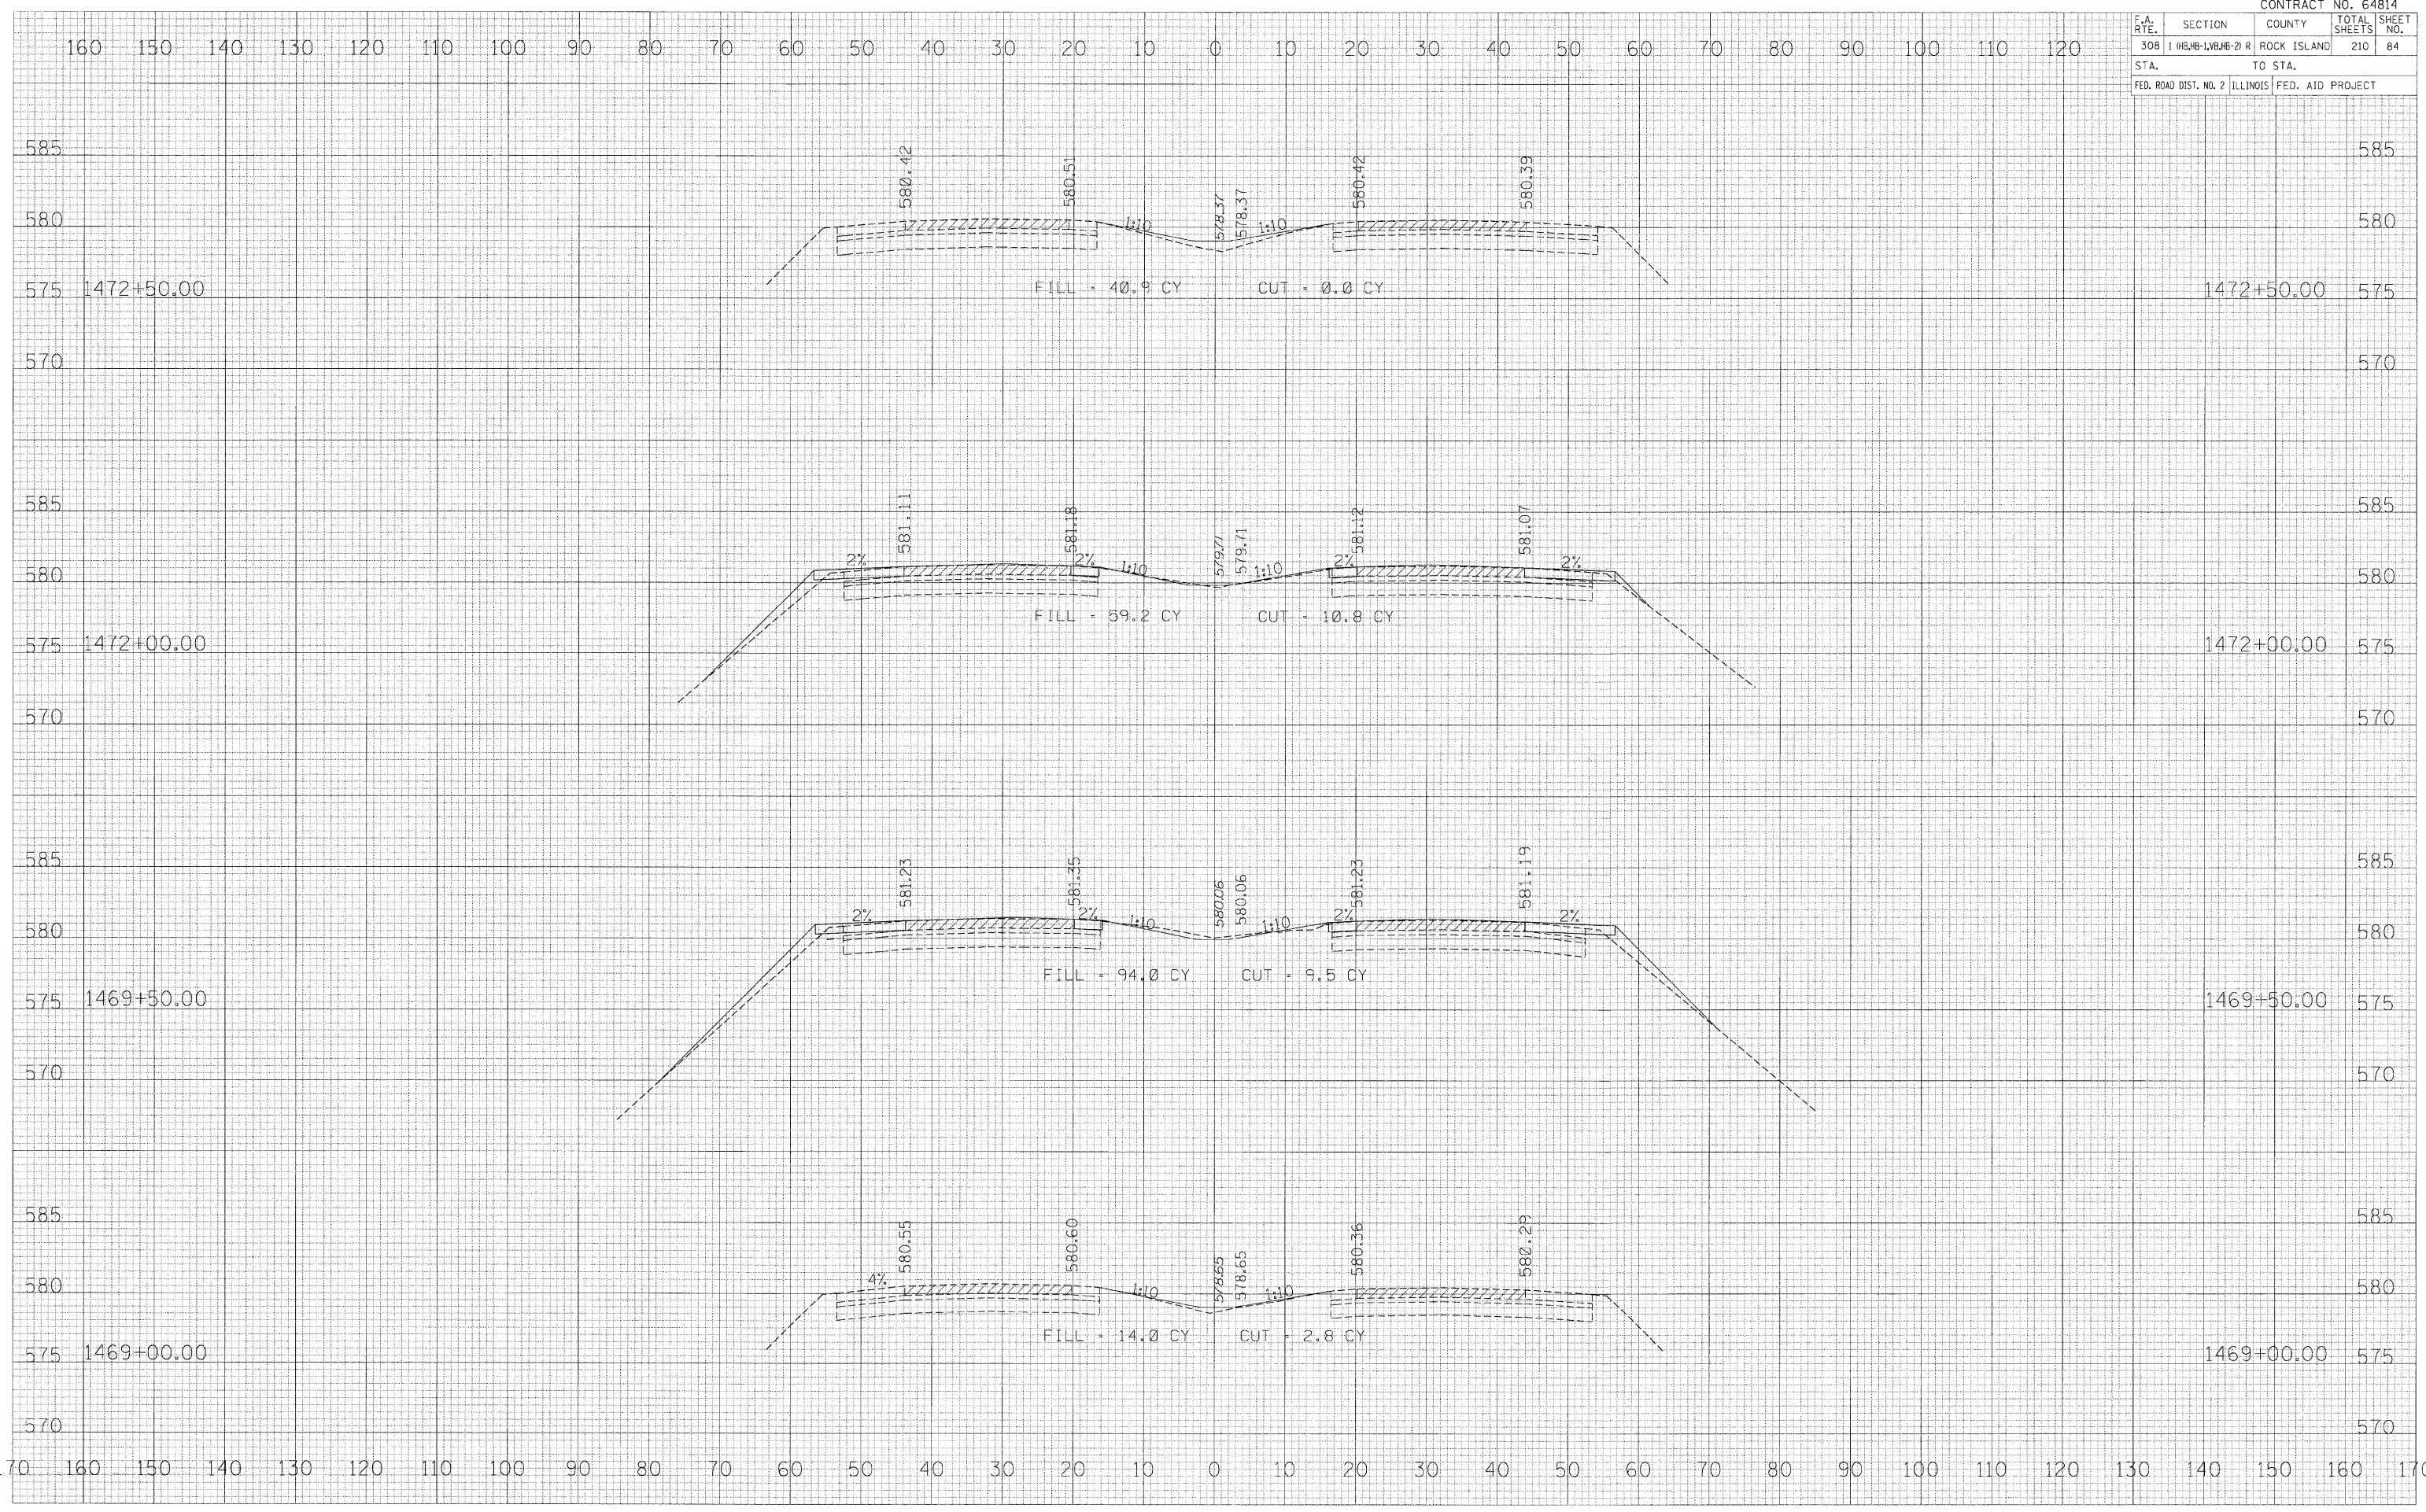

FINAL SURVEY BY DATE
 SURVEYED BY DATE
 TEMPLATE NO. DATE
 NOTE BOOK NO. DATE
 AREAS CHECKED

ORIGINAL SURVEY BY DATE
 SURVEYED BY DATE
 TEMPLATE NO. DATE
 NOTE BOOK NO. DATE
 AREAS CHECKED

PLOT DATE = *DATE*
 FILE NAME = *FILE*
 PLOT SCALE = *SCALE*
 USER NAME = *USER*