


F.A. RTE.	SECTION	COUNTY	TOTAL SHEETS	SHEET NO.
308	I 08J4B-1,VB,4B-2I R	ROCK ISLAND	210	64A
STA.		TO STA.		
FED. ROAD DIST. NO.		ILLINOIS FED. AID PROJECT		

FINAL SURVEY	DATE
SURVEYED	
NOTE BOOK	
AREAS CHECKED	

ORIGINAL SURVEY	DATE
SURVEYED	
NOTE BOOK	
AREAS CHECKED	

PLOT DATE = 04/18/88
FILE NAME = #FILES#
PLOT SCALE = #SCALE#
USER NAME = #USER#

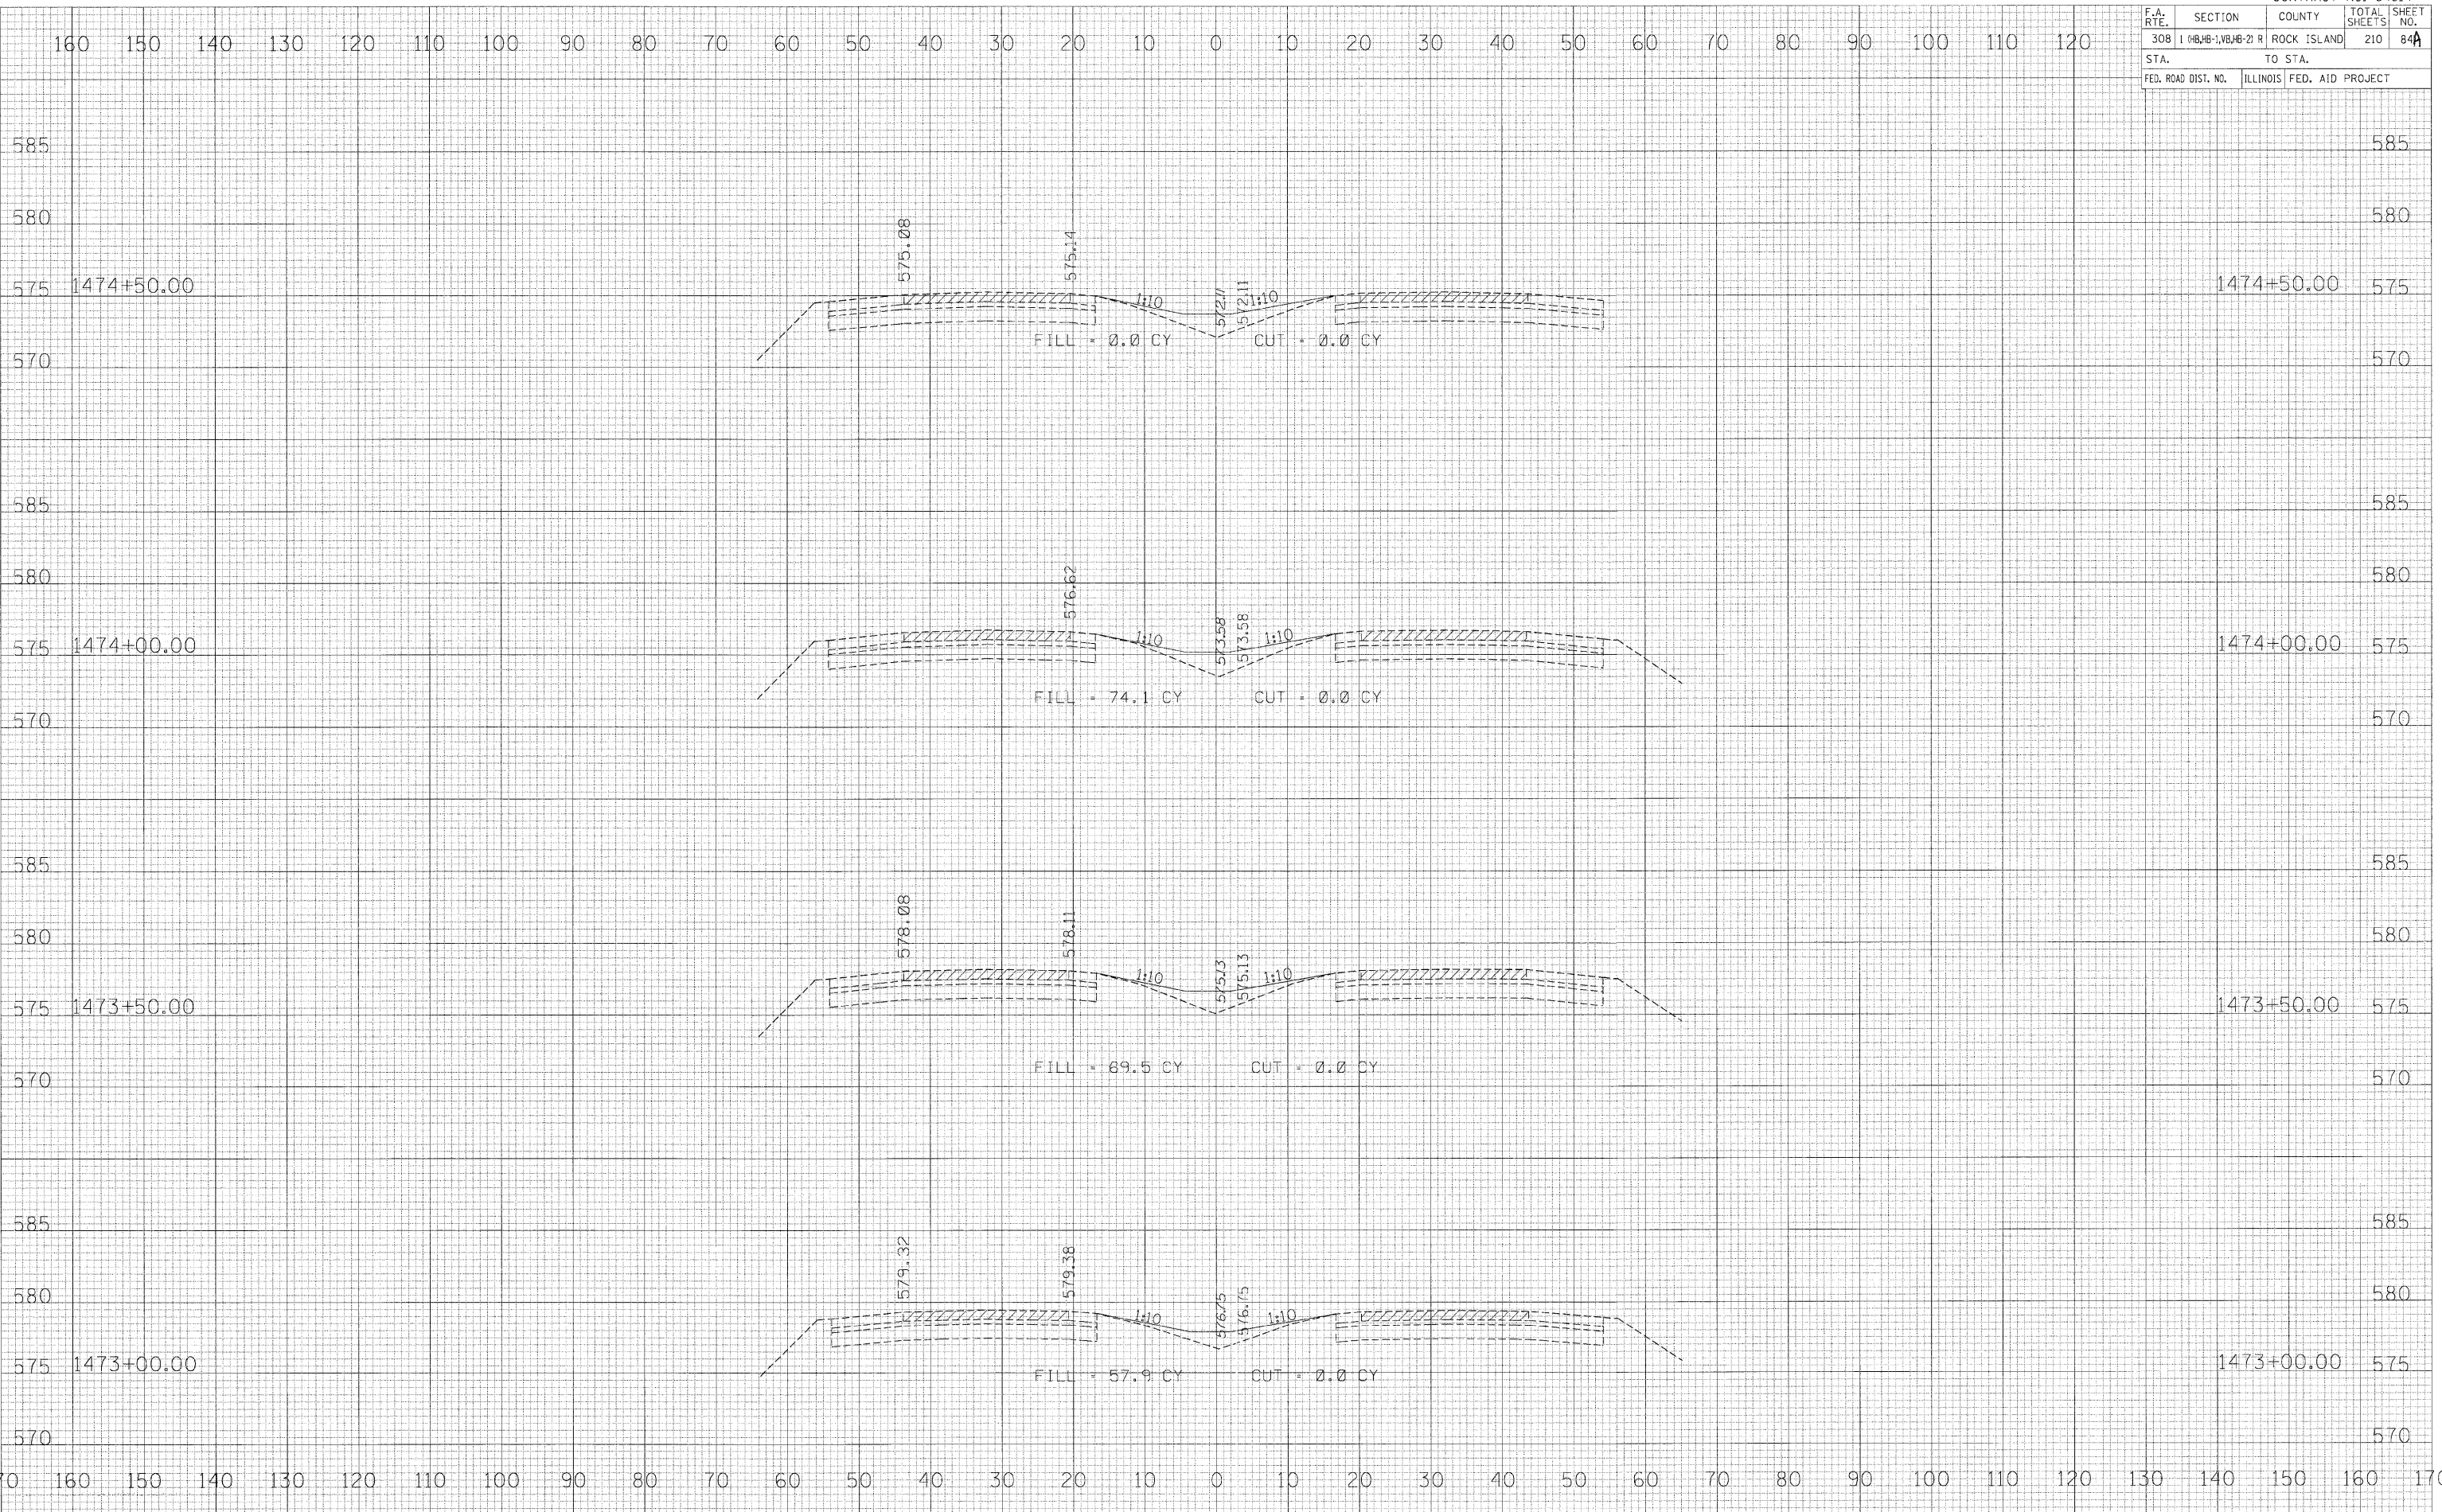

70 160 150 140 130 120 110 100 90 80 70 60 50 40 30 20 10 0 10 20 30 40 50 60 70 80 90 100 110 120 130 140 150 160 170