


F.A. RTE.	SECTION	COUNTY	TOTAL SHEETS	SHEET NO.
308	1 (WB)WB-1(WB)WB-2(R)	ROCK ISLAND	210	84C
STA. TO STA.				
FED. ROAD DIST. NO.	ILLINOIS	FED. AID PROJECT		

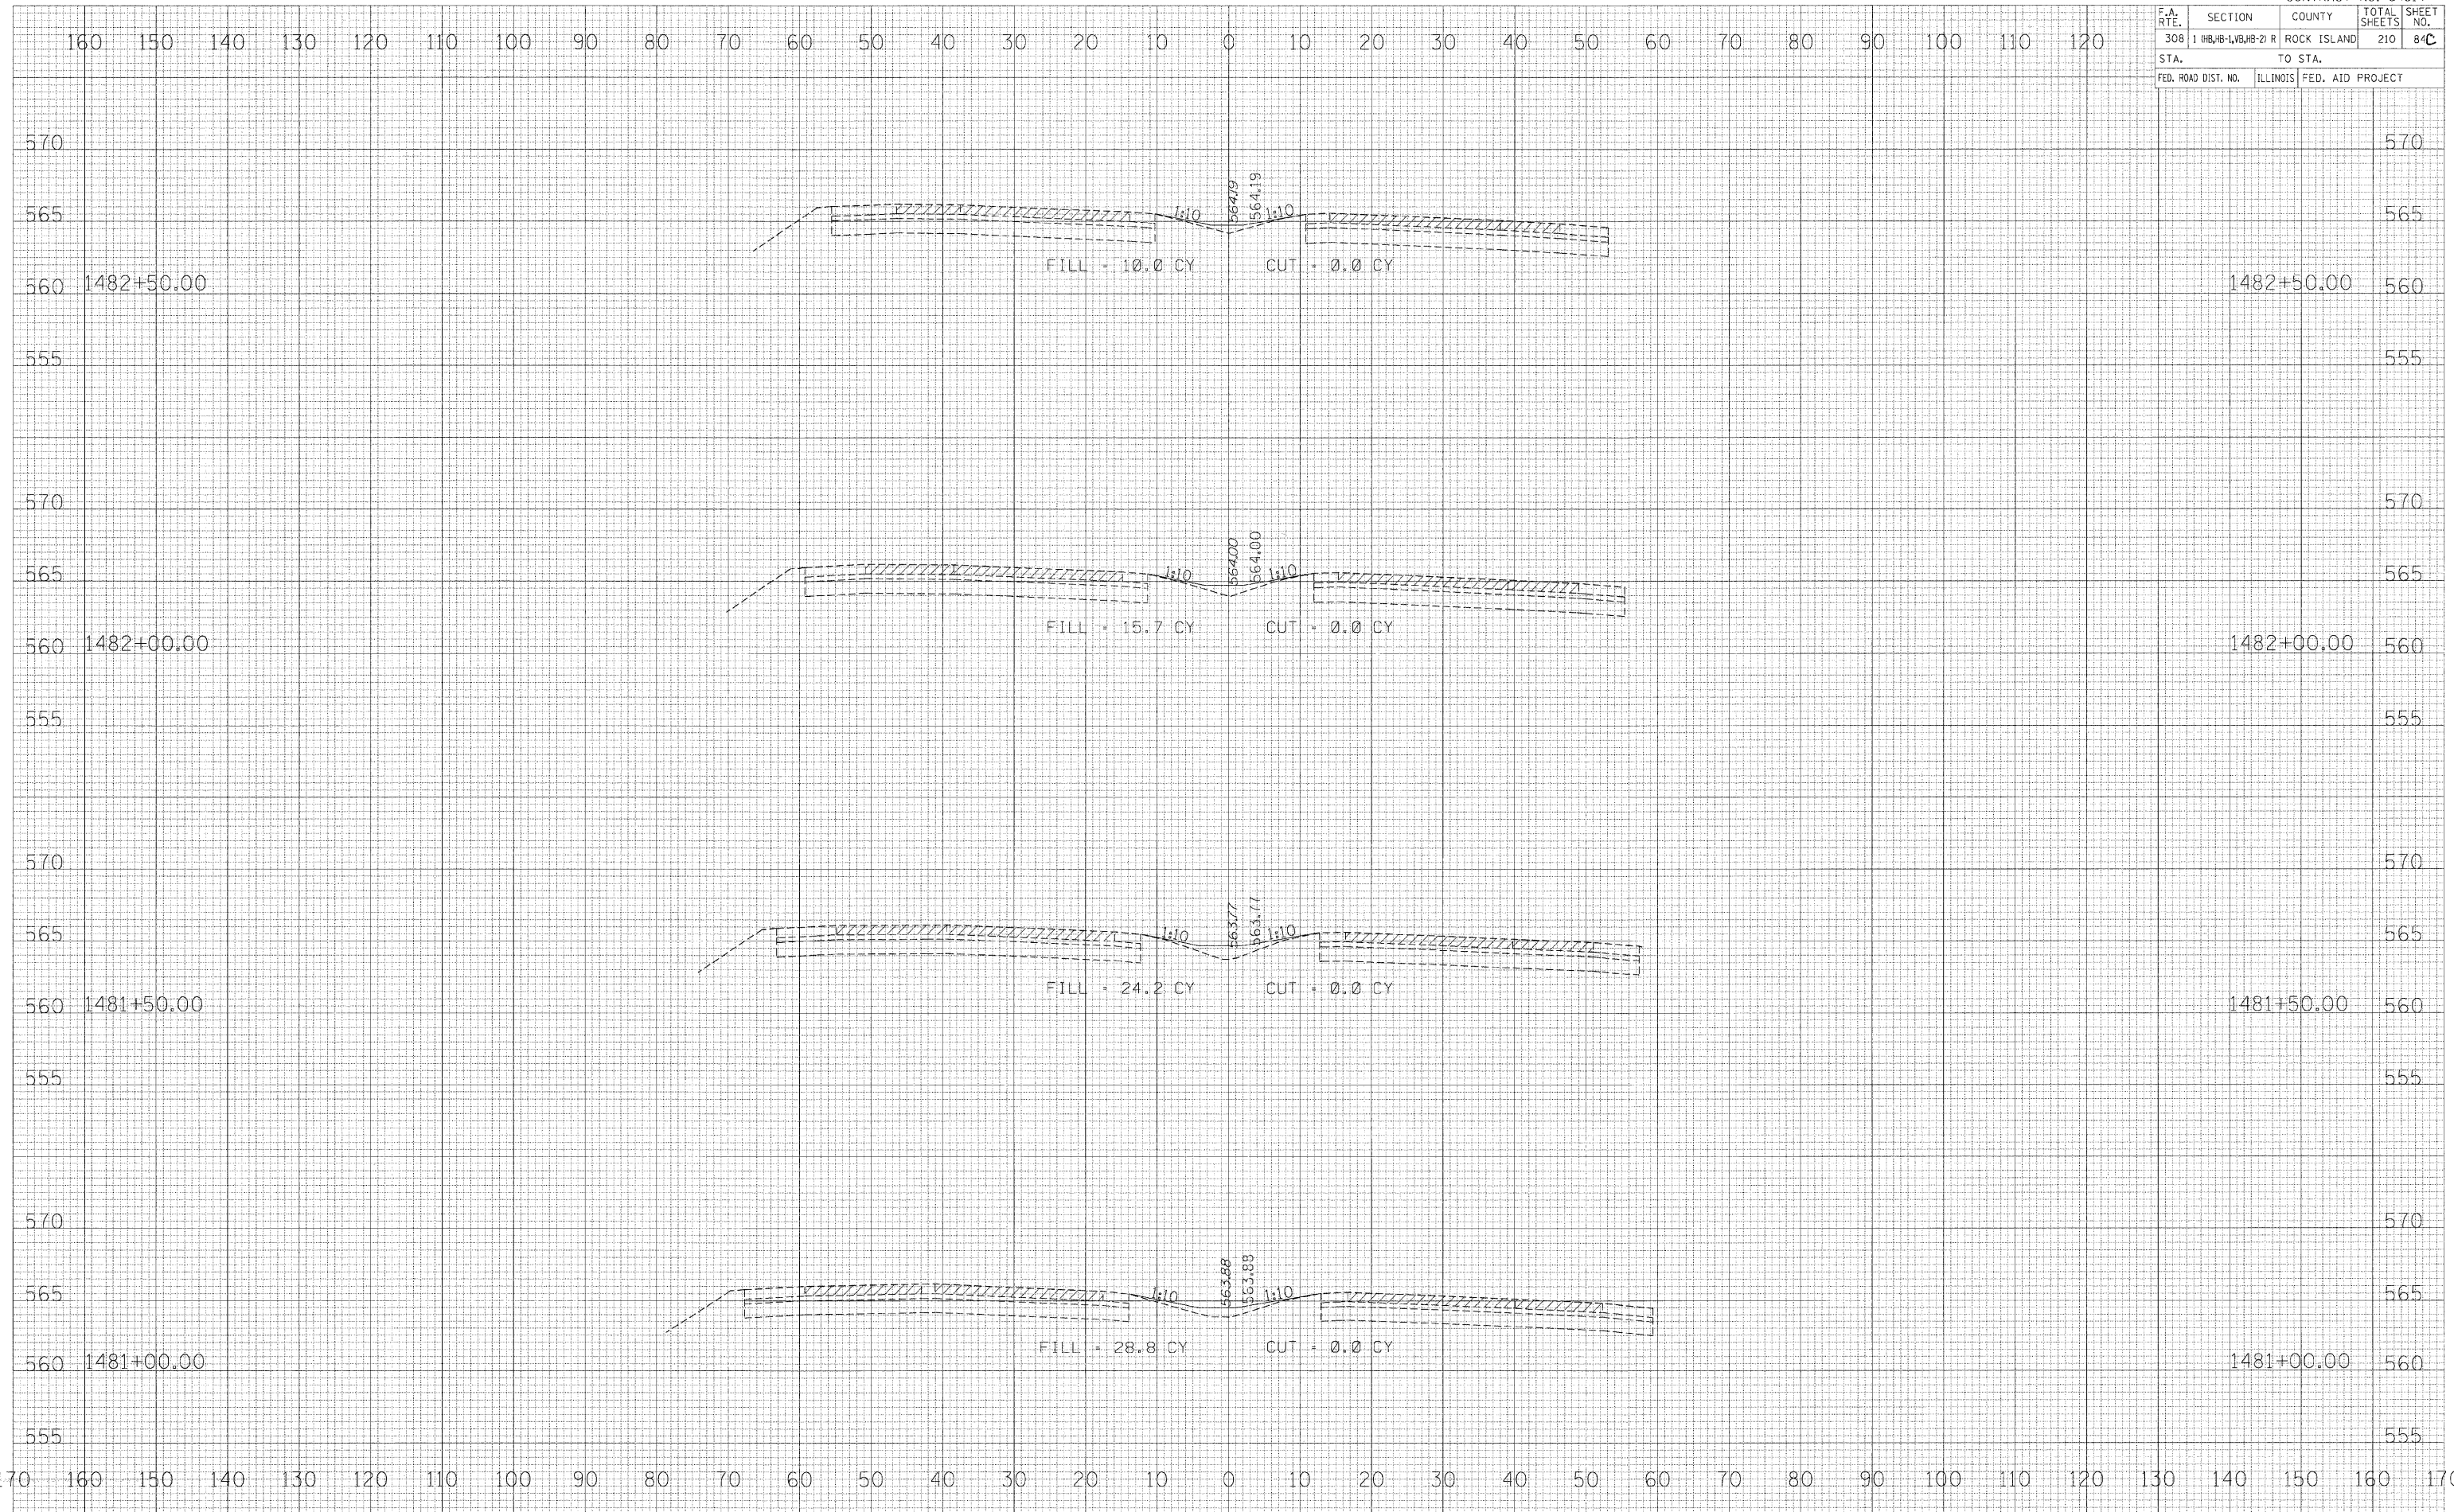

DATE _____
 BY _____
 SURVEYED _____
 SURVEY _____
 TEMPLATE _____
 AREAS _____
 AREAS CHECKED _____
 NO. _____

DATE _____
 BY _____
 SURVEYED _____
 SURVEY _____
 TEMPLATE _____
 AREAS _____
 AREAS CHECKED _____
 NO. _____

PLOT DATE = #DAYS#
 FILE NAME = #FILES#
 PLOT SCALE = #SCALES#
 USER NAME = #USERS#