


F.A. RTE.	SECTION	COUNTY	TOTAL SHEETS	SHEET NO.
308	1 065+00-1.00-1.00-21 R	ROCK ISLAND	210	84D
STA. TO STA.		FED. AID PROJECT		
FED. ROAD DIST. NO. 2 ILLINOIS				

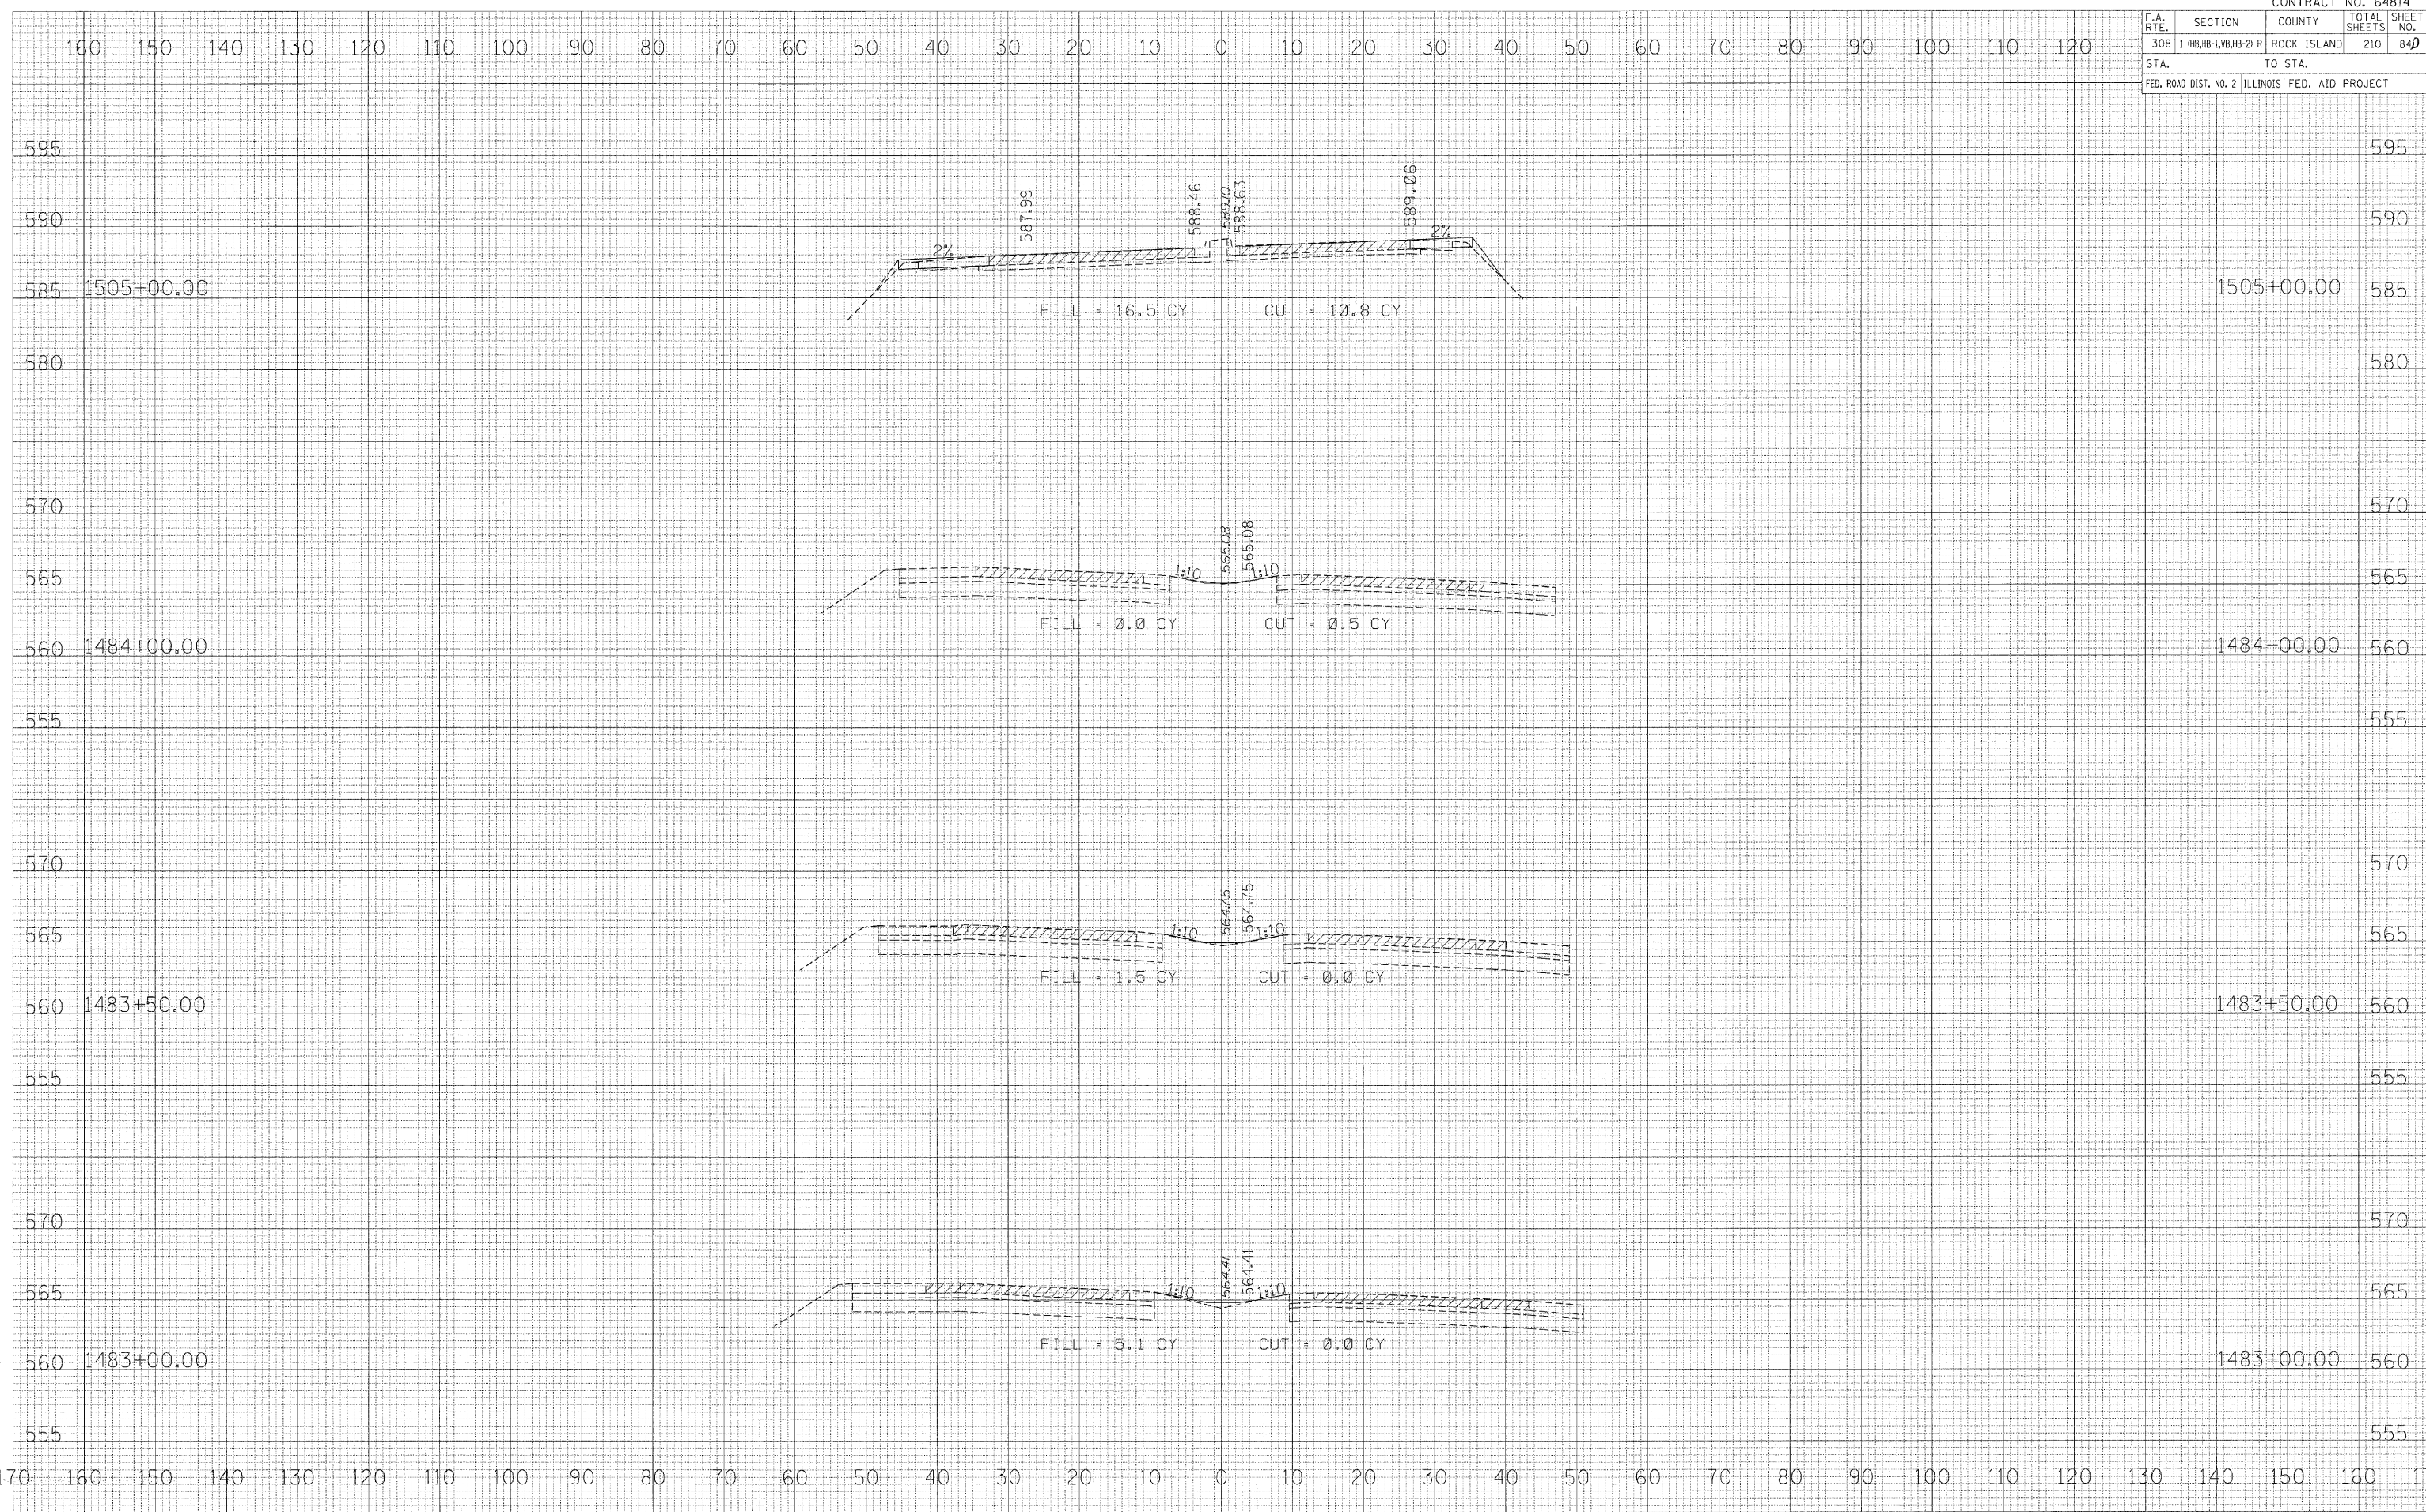

FINAL SURVEY NO. \_\_\_\_\_ DATE \_\_\_\_\_  
 SURVEYED BY \_\_\_\_\_  
 TEMPLATE NO. \_\_\_\_\_  
 AREAS CHECKED \_\_\_\_\_

ORIGINAL SURVEY NO. \_\_\_\_\_ DATE \_\_\_\_\_  
 SURVEYED BY \_\_\_\_\_  
 TEMPLATE NO. \_\_\_\_\_  
 AREAS CHECKED \_\_\_\_\_

PLT DATE = \*DATES\*  
 FILE NAME = \*FILES\*  
 PLOT SCALE = \*SCALES\*  
 USER NAME = \*USERS\*