

STATE OF ILLINOIS
DEPARTMENT OF TRANSPORTATION

ROUTE NO.	SECTION	COUNTY	TOTAL SHEETS	SHEET NO.
F.A.P. 308	#	ROCK ISLAND	210	91
SHEET NO. 7 31 SHEETS				
FED. ROAD DIST. NO. 7	ILLINOIS	FED. AID PROJECT		
Contract #64814 * (IHB,HB-1,VB,HB-2)R				

WEST CURB LINE

Location	Station	Offset*	Theoretical Grade Elevations
End S. Appr. Pavement	1469+99.96	-22.42	581.55
A	1470+09.96	-22.42	581.61
B	1470+19.96	-22.42	581.66
Bk. S. Abut.	1470+29.96	-22.42	581.70
Bk. N. Abut.	1471+57.62	-22.42	581.37
C	1471+67.62	-22.42	581.28
D	1471+77.52	-22.42	581.17
End N. Appr. Pavement	1471+87.52	-22.42	581.06

WEST EDGE OF PAVEMENT

Location	Station	Offset*	Theoretical Grade Elevations
End S. Appr. Pavement	1469+95.47	-12.00	581.73
A	1470+05.47	-12.00	581.80
B	1470+15.47	-12.00	581.86
Bk. S. Abut.	1470+25.47	-12.00	581.90
Bk. N. Abut.	1471+53.13	-12.00	581.63
C	1471+63.13	-12.00	581.54
D	1471+73.13	-12.00	581.44
End N. Appr. Pavement	1471+83.13	-12.00	581.33

SOUTHBOUND P.G.L.

Location	Station	Offset*	Theoretical Grade Elevations
End S. Appr. Pavement	1469+90.29	0.00	581.88
A	1470+00.29	0.00	581.95
B	1470+10.29	0.00	582.01
Bk. S. Abut.	1470+20.29	0.00	582.07
Bk. N. Abut.	1471+47.95	0.00	581.86
C	1471+57.95	0.00	581.78
D	1471+67.95	0.00	581.68
End N. Appr. Pavement	1471+77.95	0.00	581.58


EAST EDGE OF PAVEMENT

Location	Station	Offset*	Theoretical Grade Elevations
End S. Appr. Pavement	1469+85.11	12.00	581.65
A	1469+95.11	12.00	581.73
B	1470+05.11	12.00	581.80
Bk. S. Abut.	1470+15.11	12.00	581.85
Bk. N. Abut.	1471+42.77	12.00	581.71
C	1471+52.77	12.00	581.63
D	1471+62.77	12.00	581.54
End N. Appr. Pavement	1471+72.77	12.00	581.44

EAST CURB LINE

Location	Station	Offset*	Theoretical Grade Elevations
End S. Appr. Pavement	1469+82.34	18.42	581.49
A	1469+92.34	18.42	581.57
B	1470+02.34	18.42	581.64
Bk. S. Abut.	1470+12.34	18.42	581.71
Bk. N. Abut.	1471+40.00	18.42	581.60
C	1471+50.00	18.42	581.52
D	1471+60.00	18.42	581.44
End N. Appr. Pavement	1471+70.00	18.42	581.34

* Offsets are taken from Southbound P.G.L.

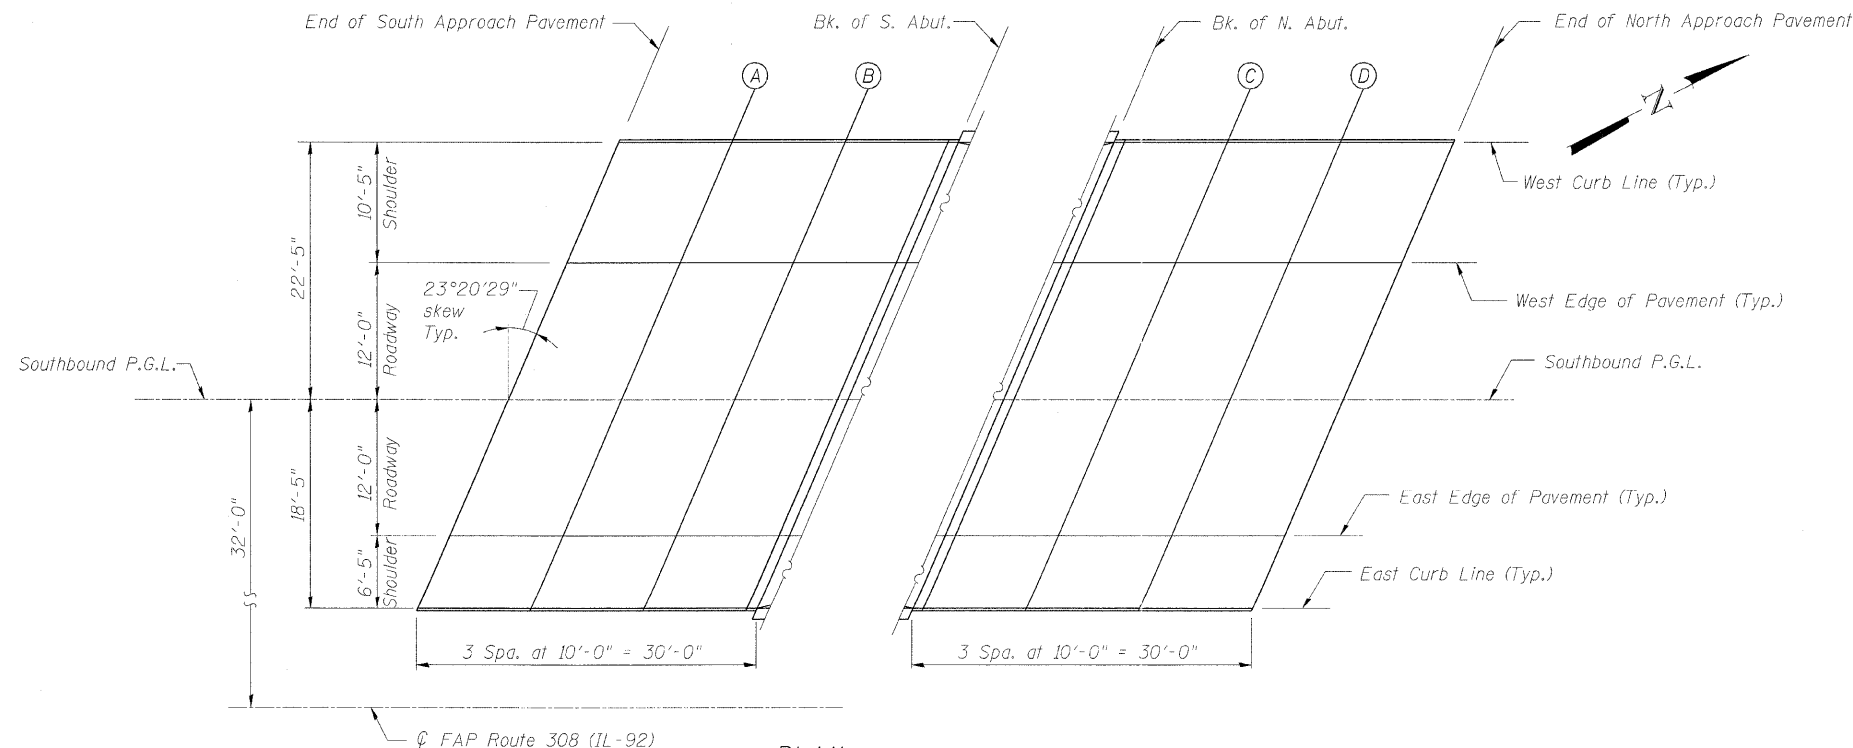

TOP OF NORTH AND SOUTH APPROACH
SLAB ELEVATIONS (SB)
IL ROUTE 92 (CENTENNIAL EXPRESSWAY)
OVER 31st AVENUE
FAP ROUTE 308 SEC. (IHB-2)R
ROCK ISLAND COUNTY
STATION 1470+70.31
STR. 081-0172 (SB) STR. NO. 081-0173 (NB)

DESIGNED	CMM
CHECKED	JSD
DRAWN	EF
CHECKED	RWC

LOCHNER
H.W. LOCHNER, INC., CHICAGO, ILLINOIS

PLAN

t:\2082\struc\tdgn\2044023EL3.dgn